
 


03 Roof Level Plan

1 : 100

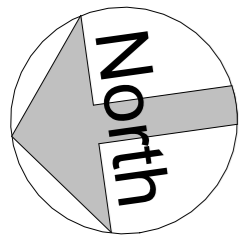

VISUAL SCALE 1:100 @ A3

*All dimensions to be checked on site prior to the contractor starting work. This drawing does not indicate structural design - a Structural Engineer should be appointed to undertake detailed structural design and calculations. This drawing has been prepared solely for the purposes of obtaining planning / building control consent and should not be used for construction purposes. No liability will be accepted should this drawing be used for anything other than a planning drawing.

PLANNING

PROJECT	764 MANSFIELD ROAD			CLIENT		JB7 INVESTMENTS LTD	
	Date	04.03.24	Project number	23_16	Scale (@ A3)	1 : 100	
SHEET	EX ROOF PLAN			DRAWING NUMBER	A102		REV
	Drawn by	Author		Checked by	Checker		