

This drawing is copyright of WCCG Group Ltd trading as Whittam Cox Architects, and shall not be reproduced nor used for any other purpose without the written permission of the Architects. This drawing must be read in conjunction with all other related drawings and documentation. It is the contractor's responsibility to ensure full compliance with the Building Regulations. Do not scale from this drawing, use figured dimensions only. It is the contractor's responsibility to check and verify all dimensions on site. Any discrepancies to be reported immediately. IF IN DOUBT ASK. Materials not in conformity with relevant British or European Standards/Codes of practice or materials known to be deleterious to health & safety must not be used or specified on this project.

NOTES :


This drawing is to be read in conjunction with the following Whittam Cox Architects and ASDA documentation:

- ASDA Standard NBS (2020)
- Project specific Scope Of Works (if relevant)



Any discrepancies between this drawing and the above should be reported to the contract administrator.

C.D.M :


There are **NO SIGNIFICANT** risks associated with the works on this drawing that a competent contractor would not foresee.

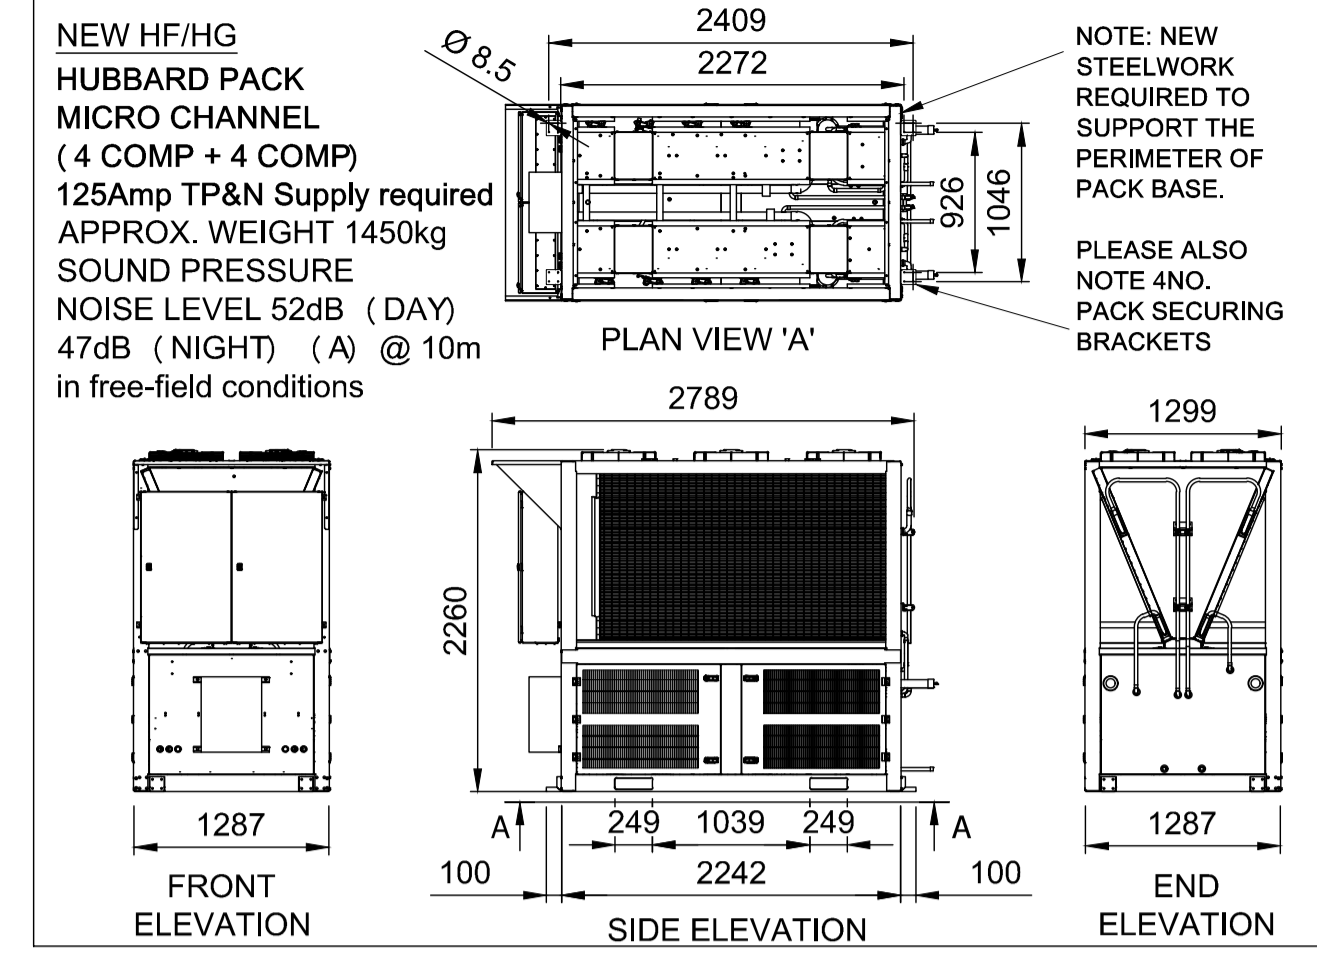

2 PROPOSED PLANT
 PL_04 Scale NTS @ A1

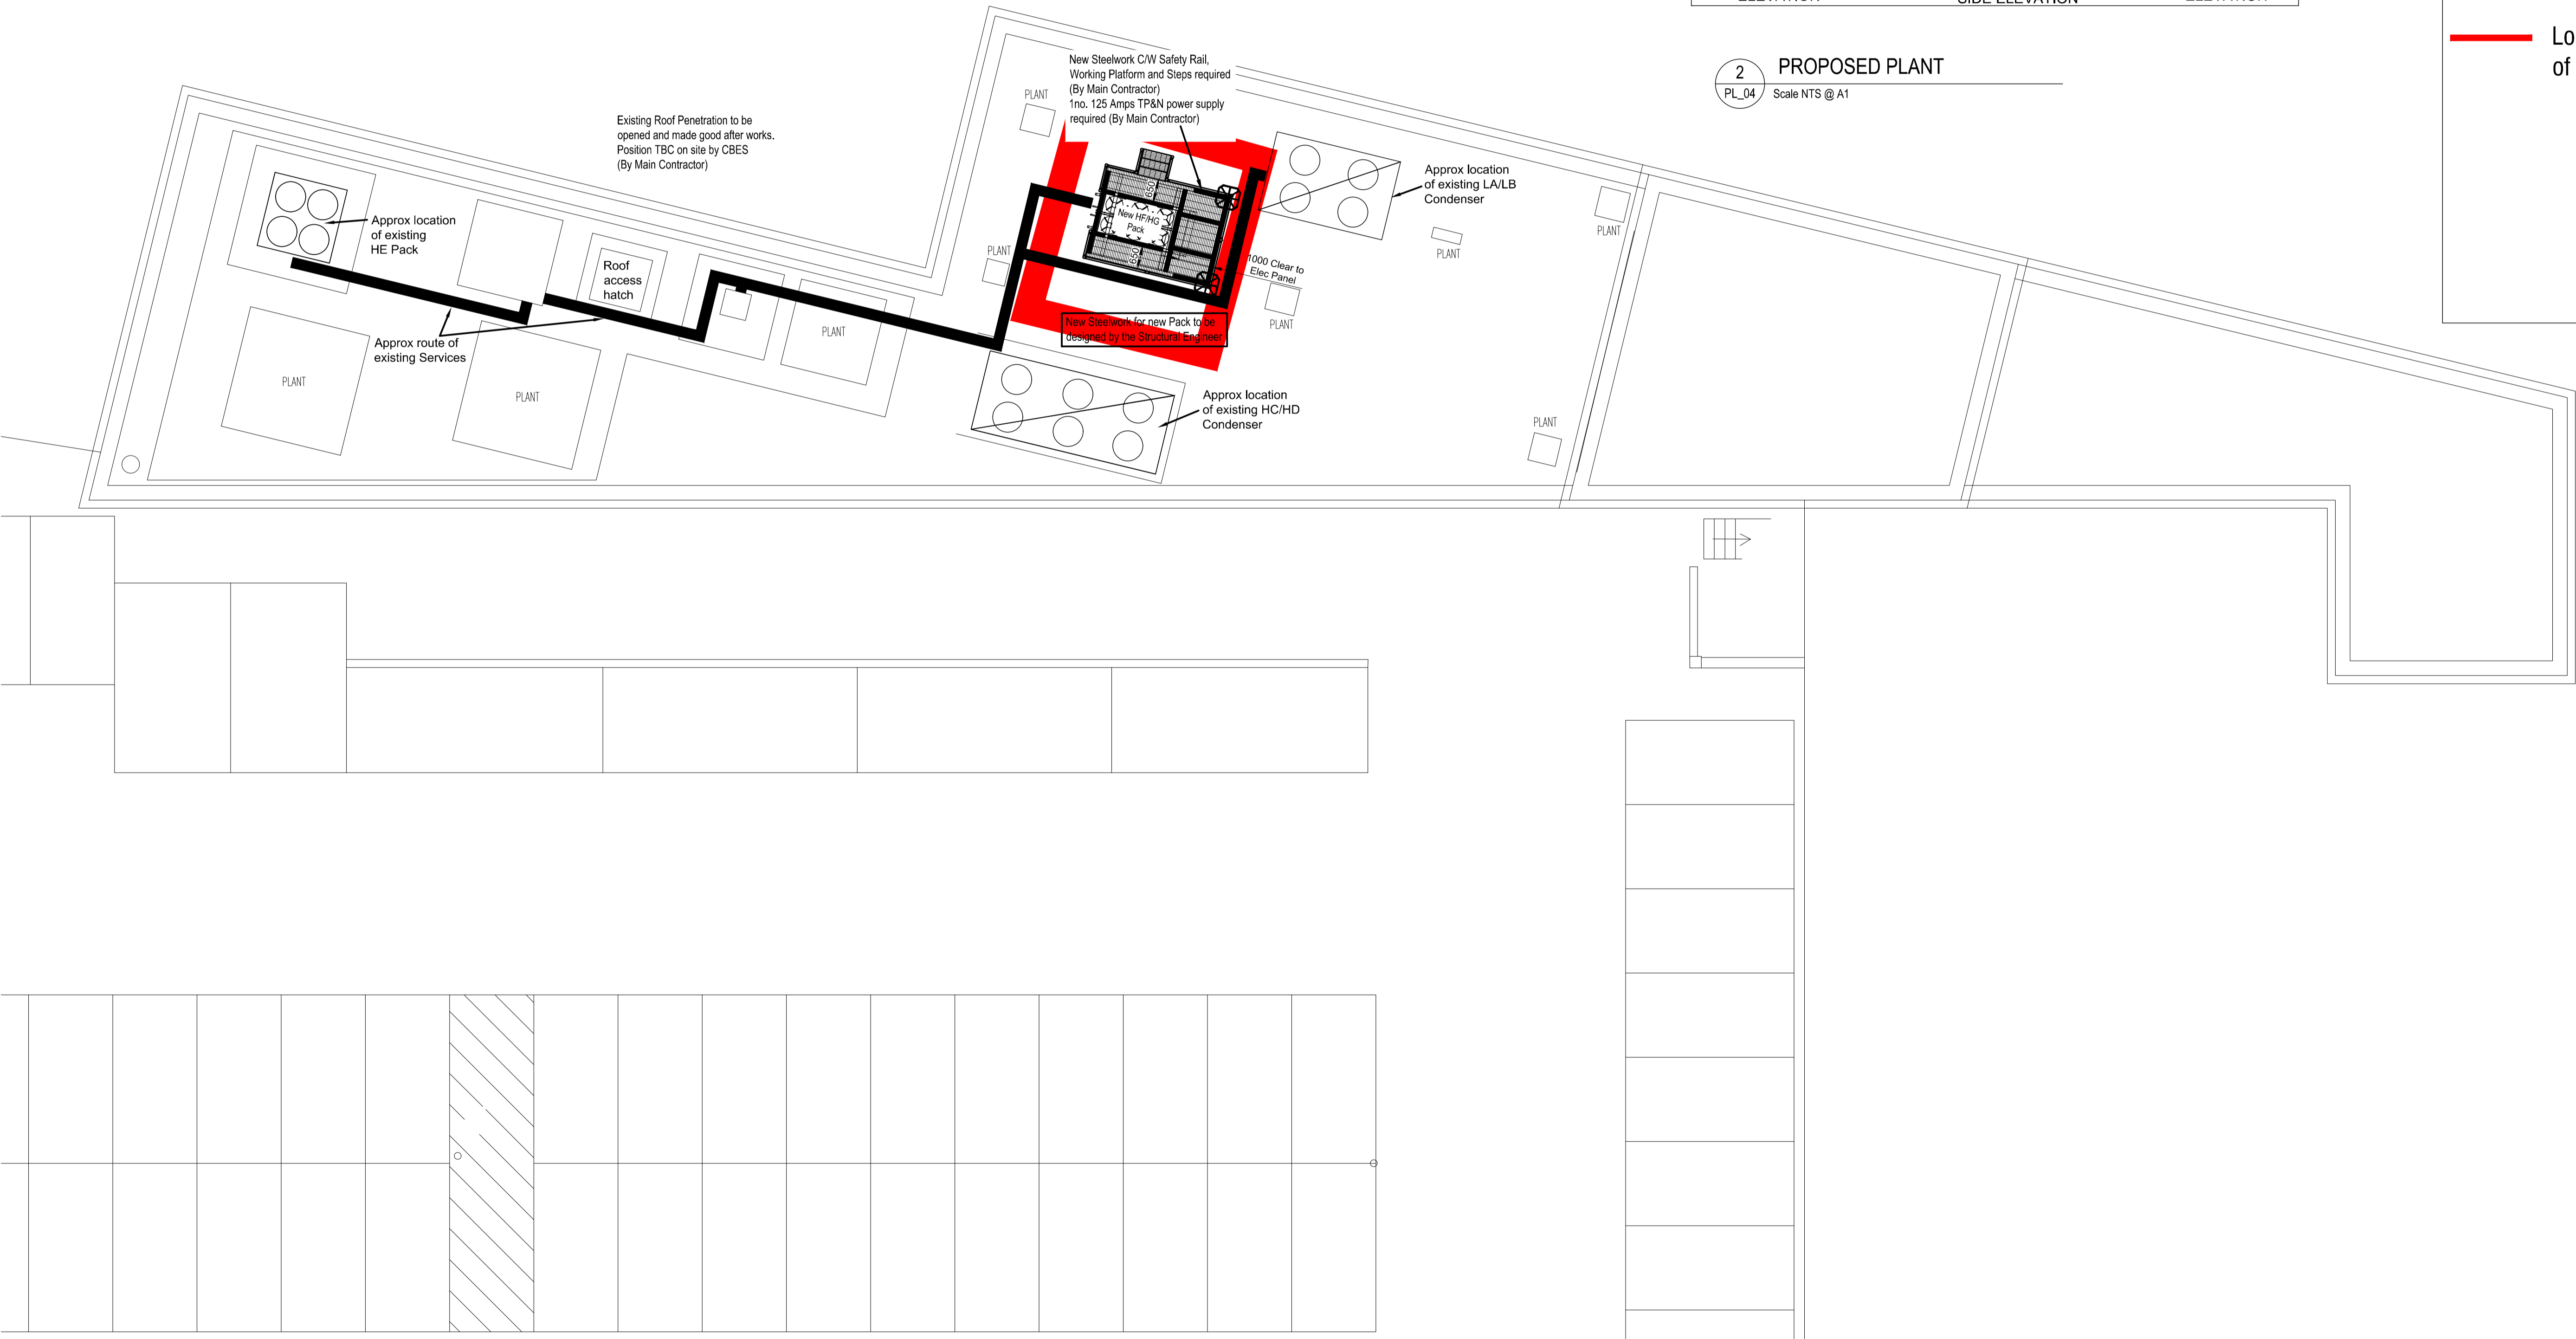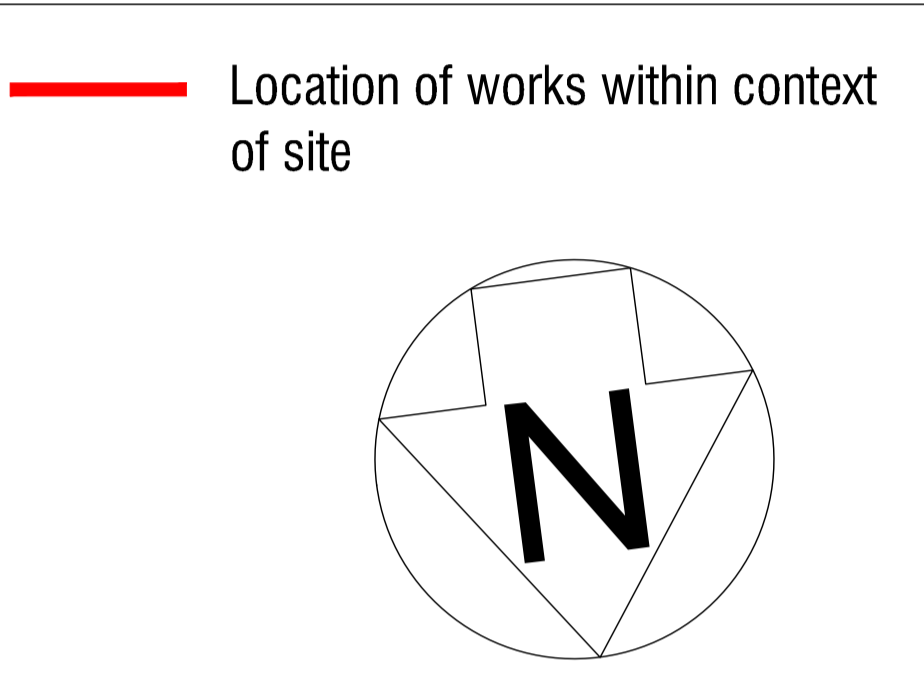

1 PROPOSED PLANT LAYOUT PLAN
 PL_04 Scale 1:100 @ A1

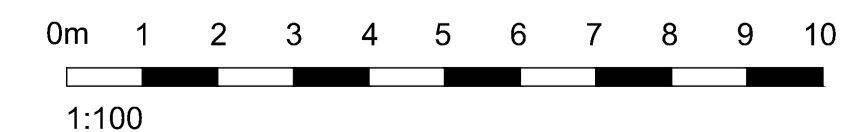

20/02/24	PLANNING	MJC/AB
PLANNING		
CLIENT		
ASDA		
PROJECT PROPOSED PLANT APPLICATION ASDA ARNOLD		
TITLE PROPOSED ROOF PLAN		
DRAWING STATUS PLANNING		
DRAWN	MJC	CHECKED AB
SCALE 1:100 @ A1		
DATE MARCH 2024		

Whittam Cox ARCHITECTS
 Chesterfield / 01246 260261
 London / 020 3388 0019
 Leeds / 0113 3366018
 whittamcox.com

JOB NO.	DRAWING NO.	REV
230318	PL_04	-