


1
PL-03

2
KEY PLAN
PL-05 Scale 1:500 @ A1

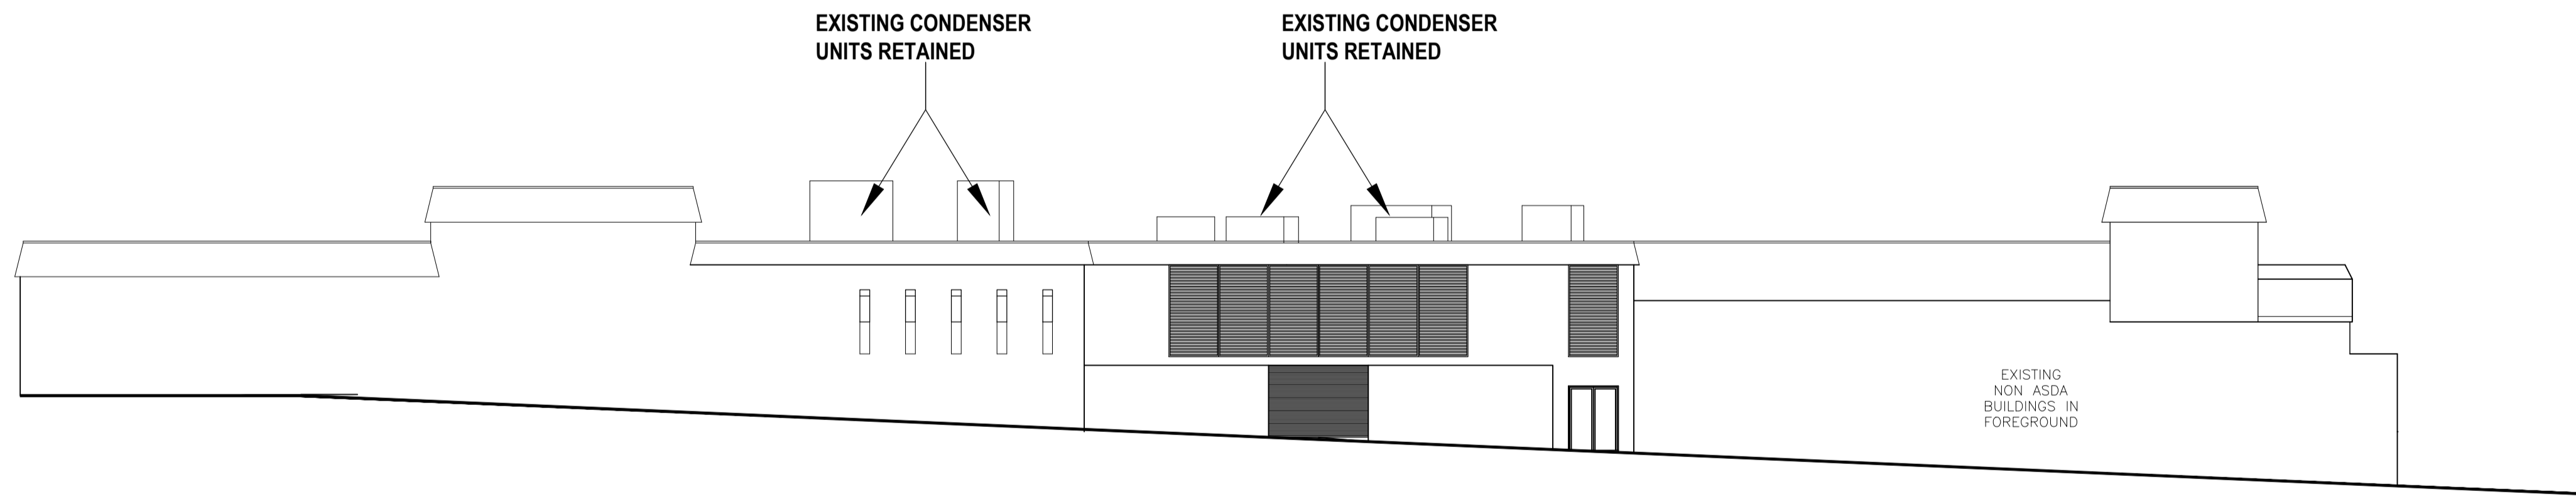

1
EXISTING SOUTH EAST FACING ELEVATION
PL-05 Scale 1:200 @ A1

06/03/24 First Issue	MJC/AB
PLANNING	
No. Loge	Description
CLIENT	
ASDA	

PROJECT
PROPOSED PLANT ASSET
REPLACEMENT ARNOLD



TITLE
EXISTING REAR ELEVATION

DRAWING STATUS
PLANNING

DRAWN MJC CHECKED AB

SCALE 1:200 @ A1

DATE MARCH 2024

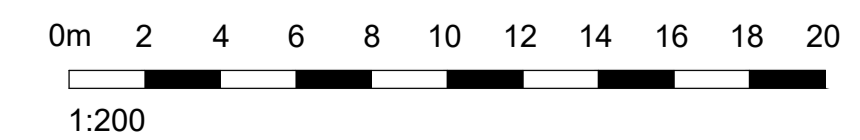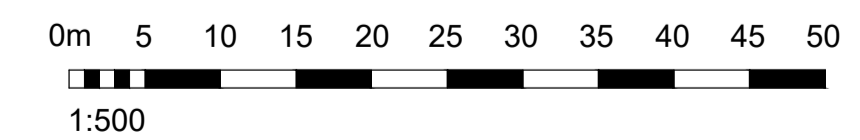

Whittam Cox
ARCHITECTS

Chesterfield / 01246 260261
London / 020 3388 0019
Leeds / 0113 3566018
whittamcox.com

JOB NO.	DRAWING NO.	REV
230318	PL_05	-