




2 PLANT DETAILS  
 PL-06 Scale 1:50 @ A1

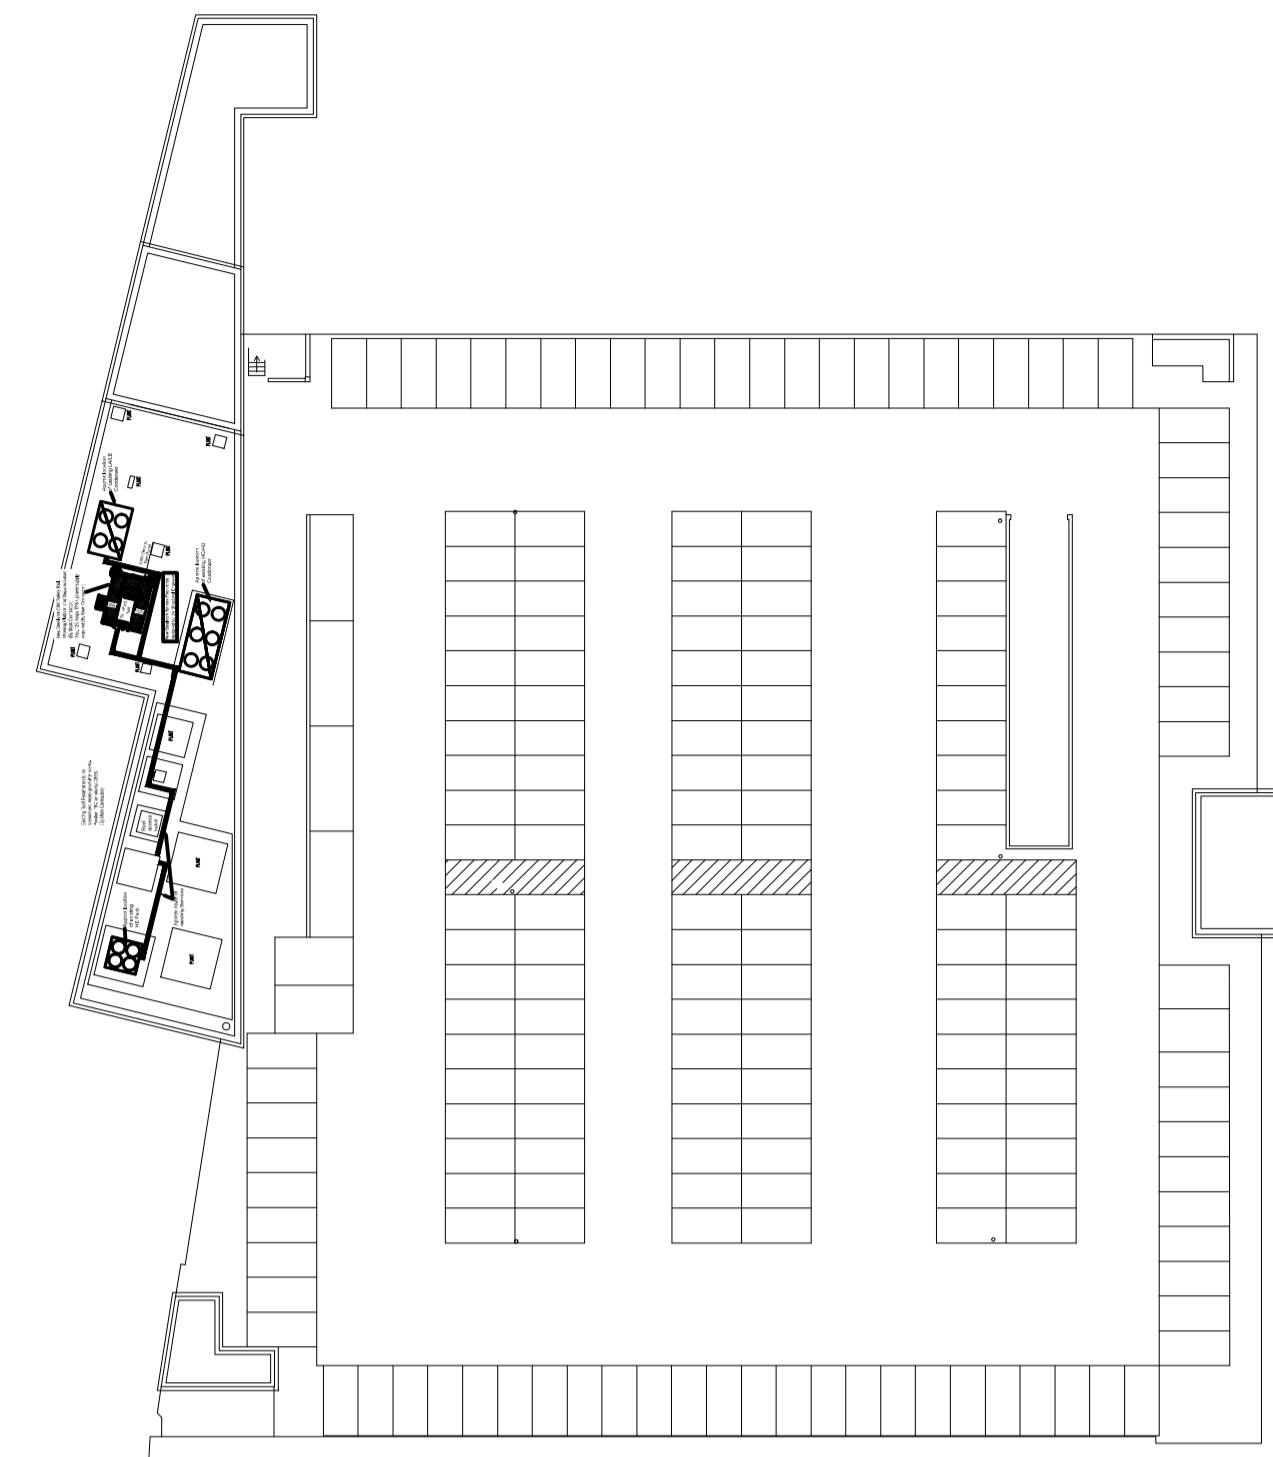

3 KEY PLAN  
 PL-06 Scale 1:500 @ A1

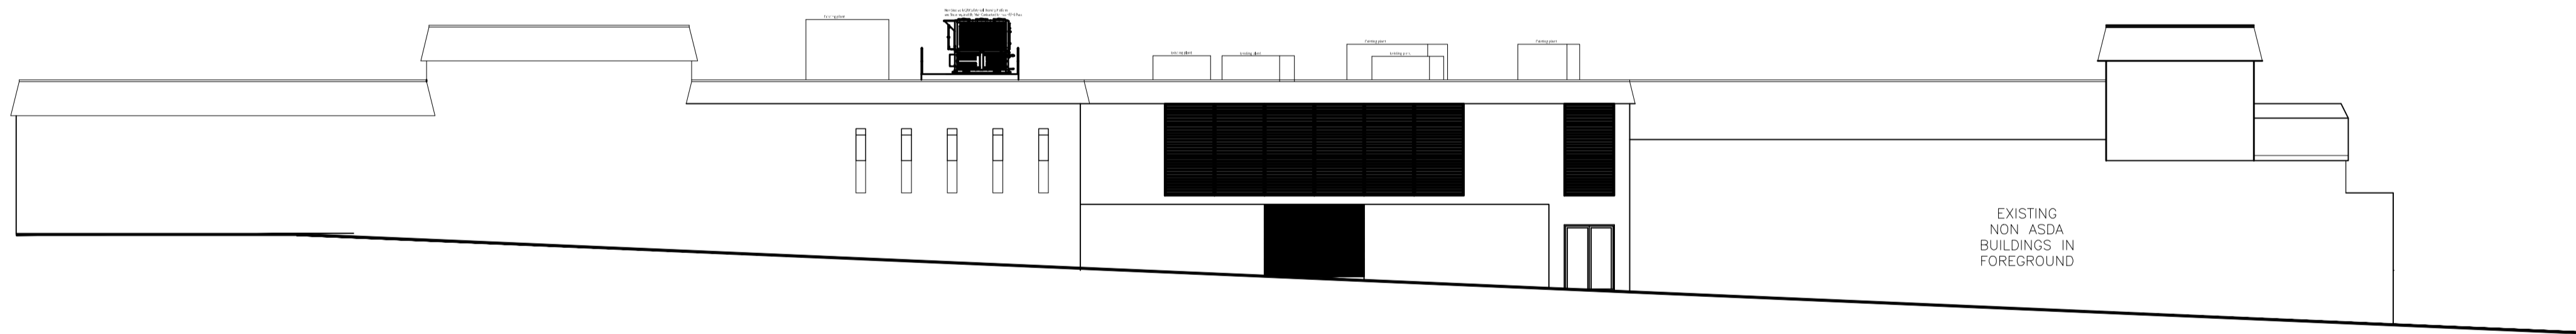

1 PROPOSED SOUTH FACING ELEVATION  
 PL-06 Scale 1:200 @ A1

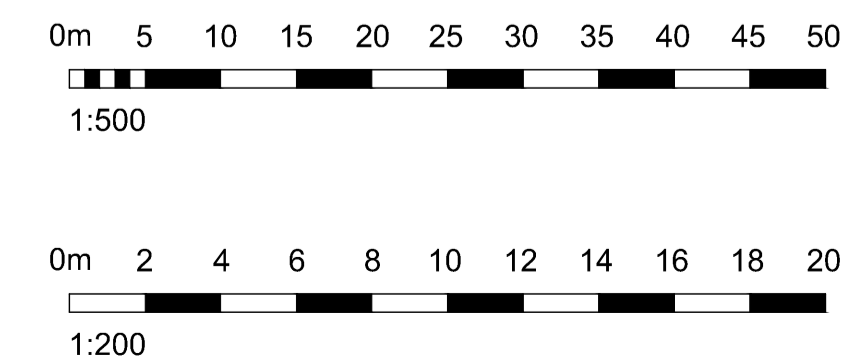

16/03/24 First Issue		MJC/AB
<b>PLANNING</b>		
Drawn by	Description	Drawn/Checked by
CLIENT		
<b>ASDA</b>		
PROJECT		
PROPOSED PLANT APPLICATION ASDA ARNOLD		
TITLE		
PROPOSED REAR ELEVATIONS		
DRAWING STATUS		
PLANNING		
DRAWN	MJC	CHECKED AB
SCALE	1:200 @ A1	
DATE	MARCH 2024	
Chesterfield / 01246 260261 London / 020 3388 0019 Leeds / 0113 3366018 whittamcox.com		
JOB NO.	DRAWING NO.	REV
230318	PL_06	-