




FRONT ELEVATION
 SCALE: 1:10
 DOOR COLOUR: SAGE GREEN

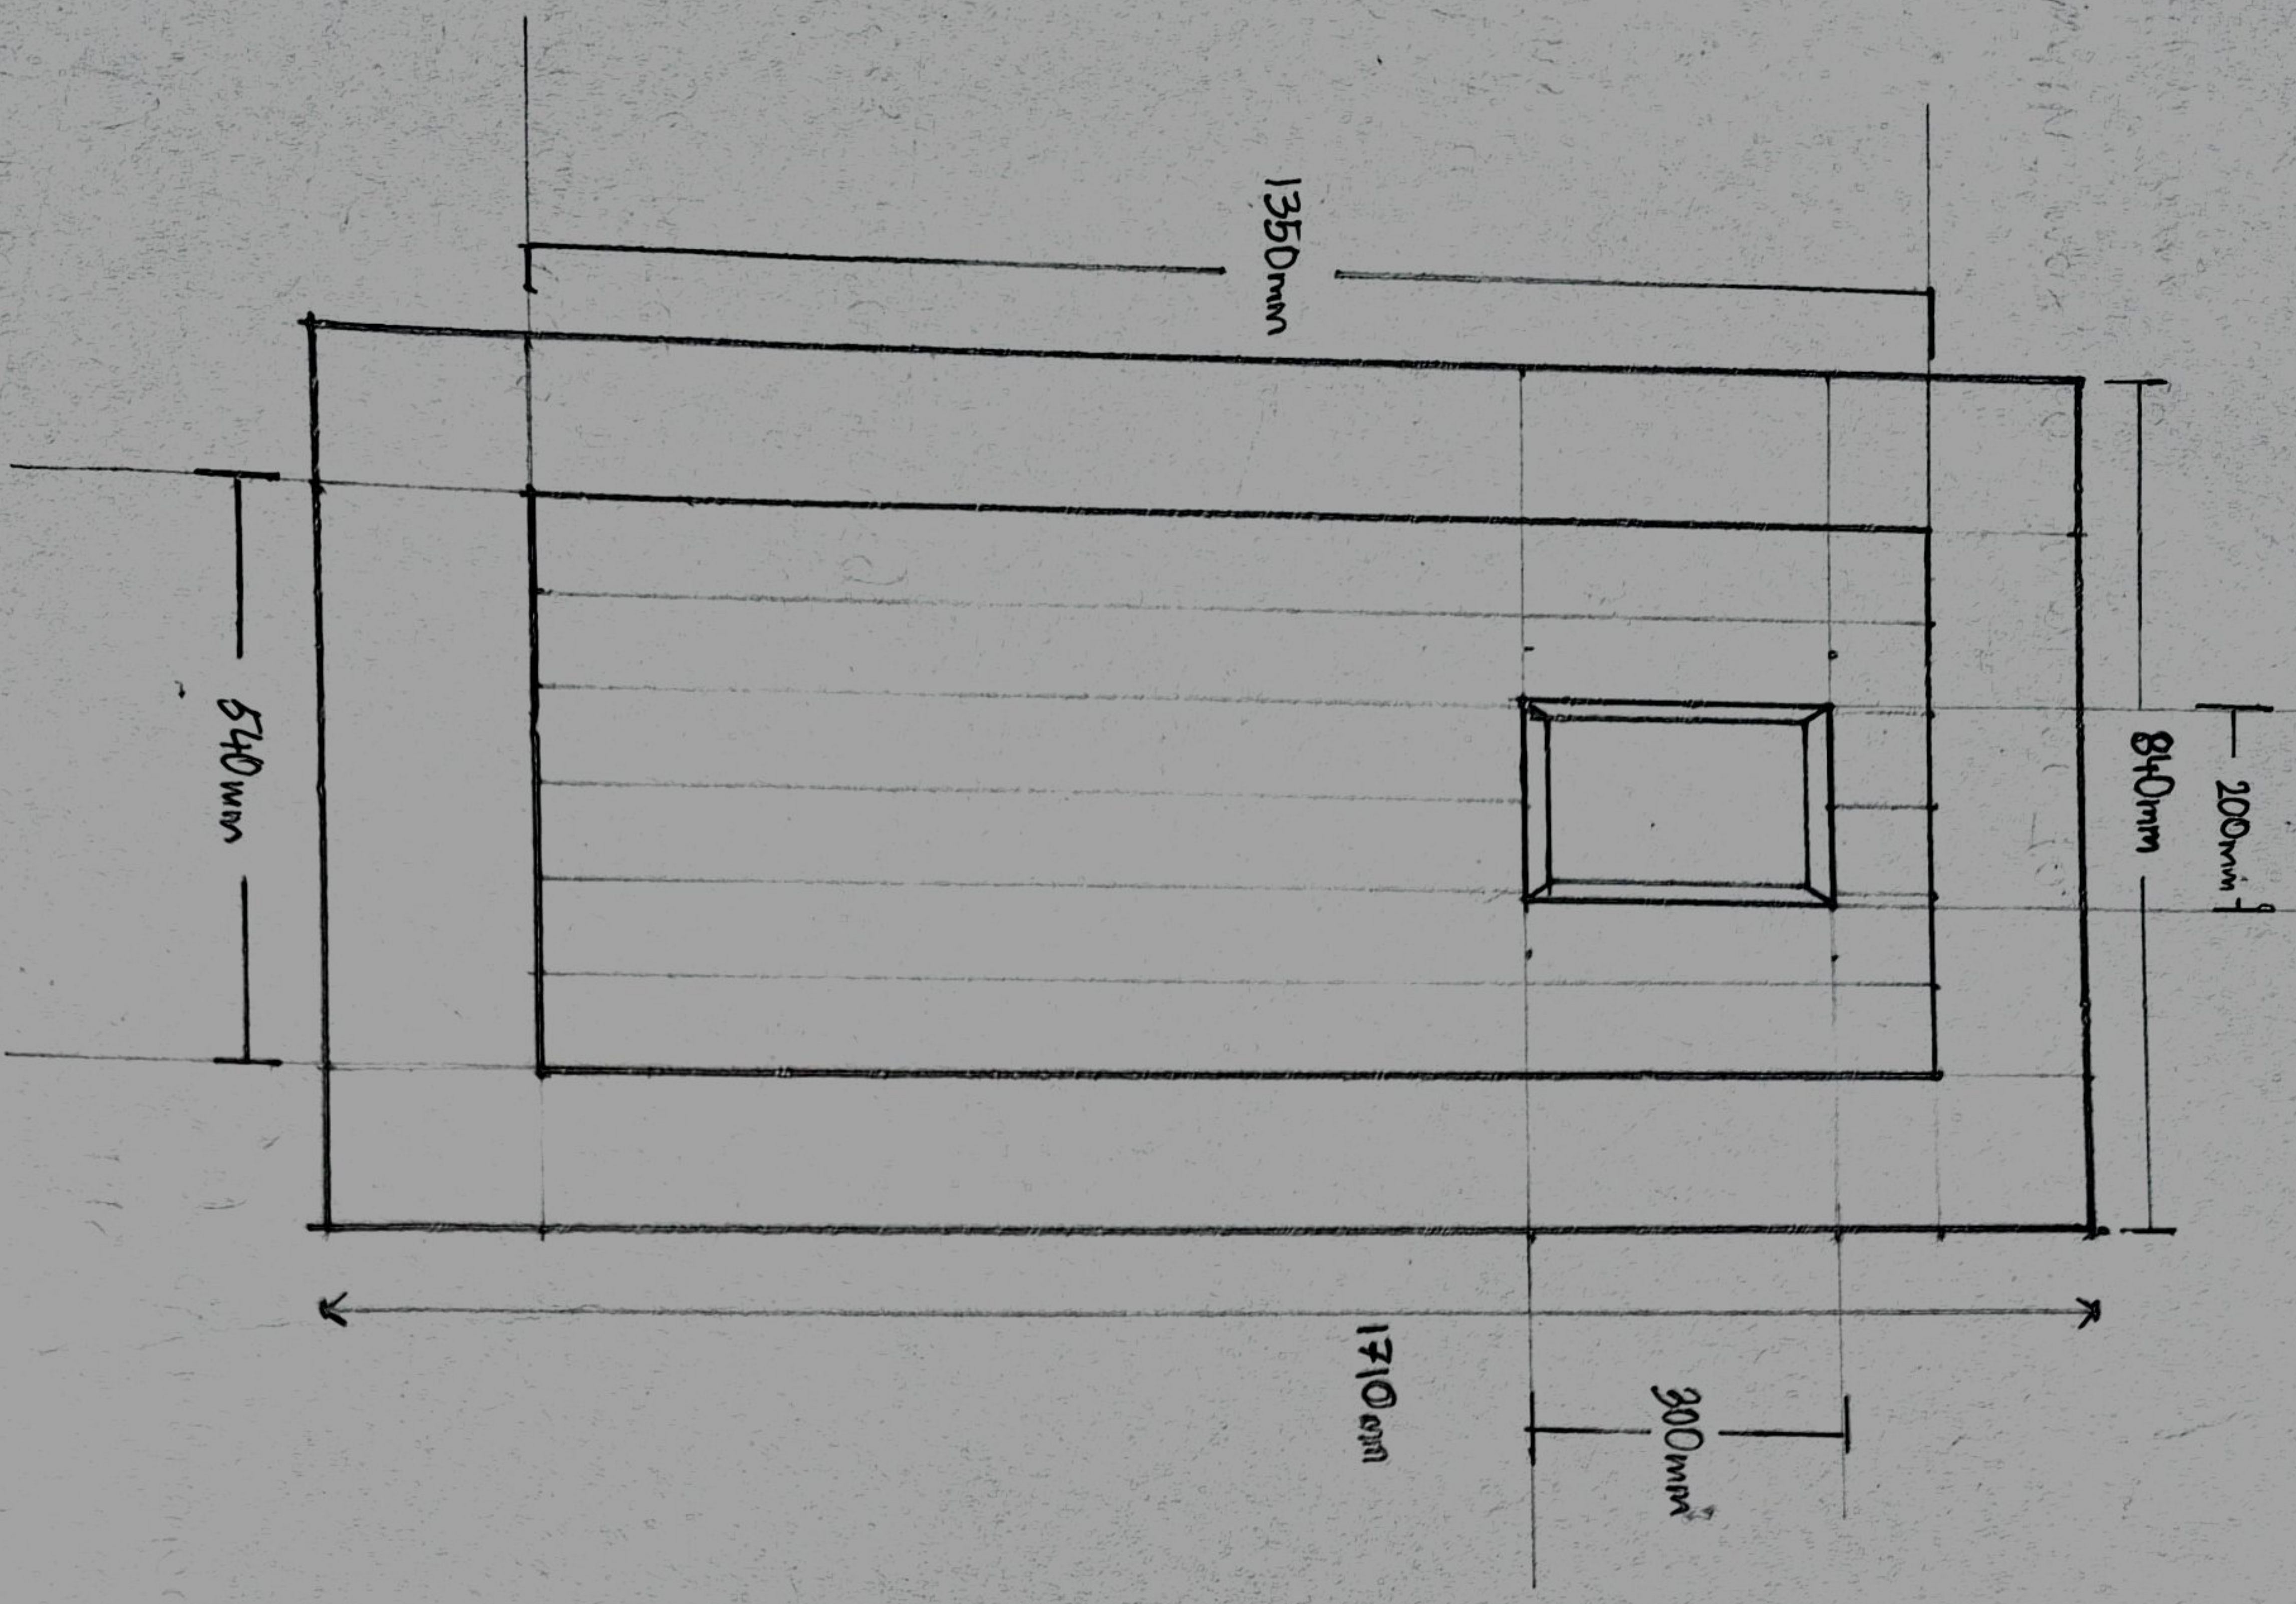

VERTICAL VIEW
 SCALE 1:2
 DOOR COLOUR: SAGE GREEN

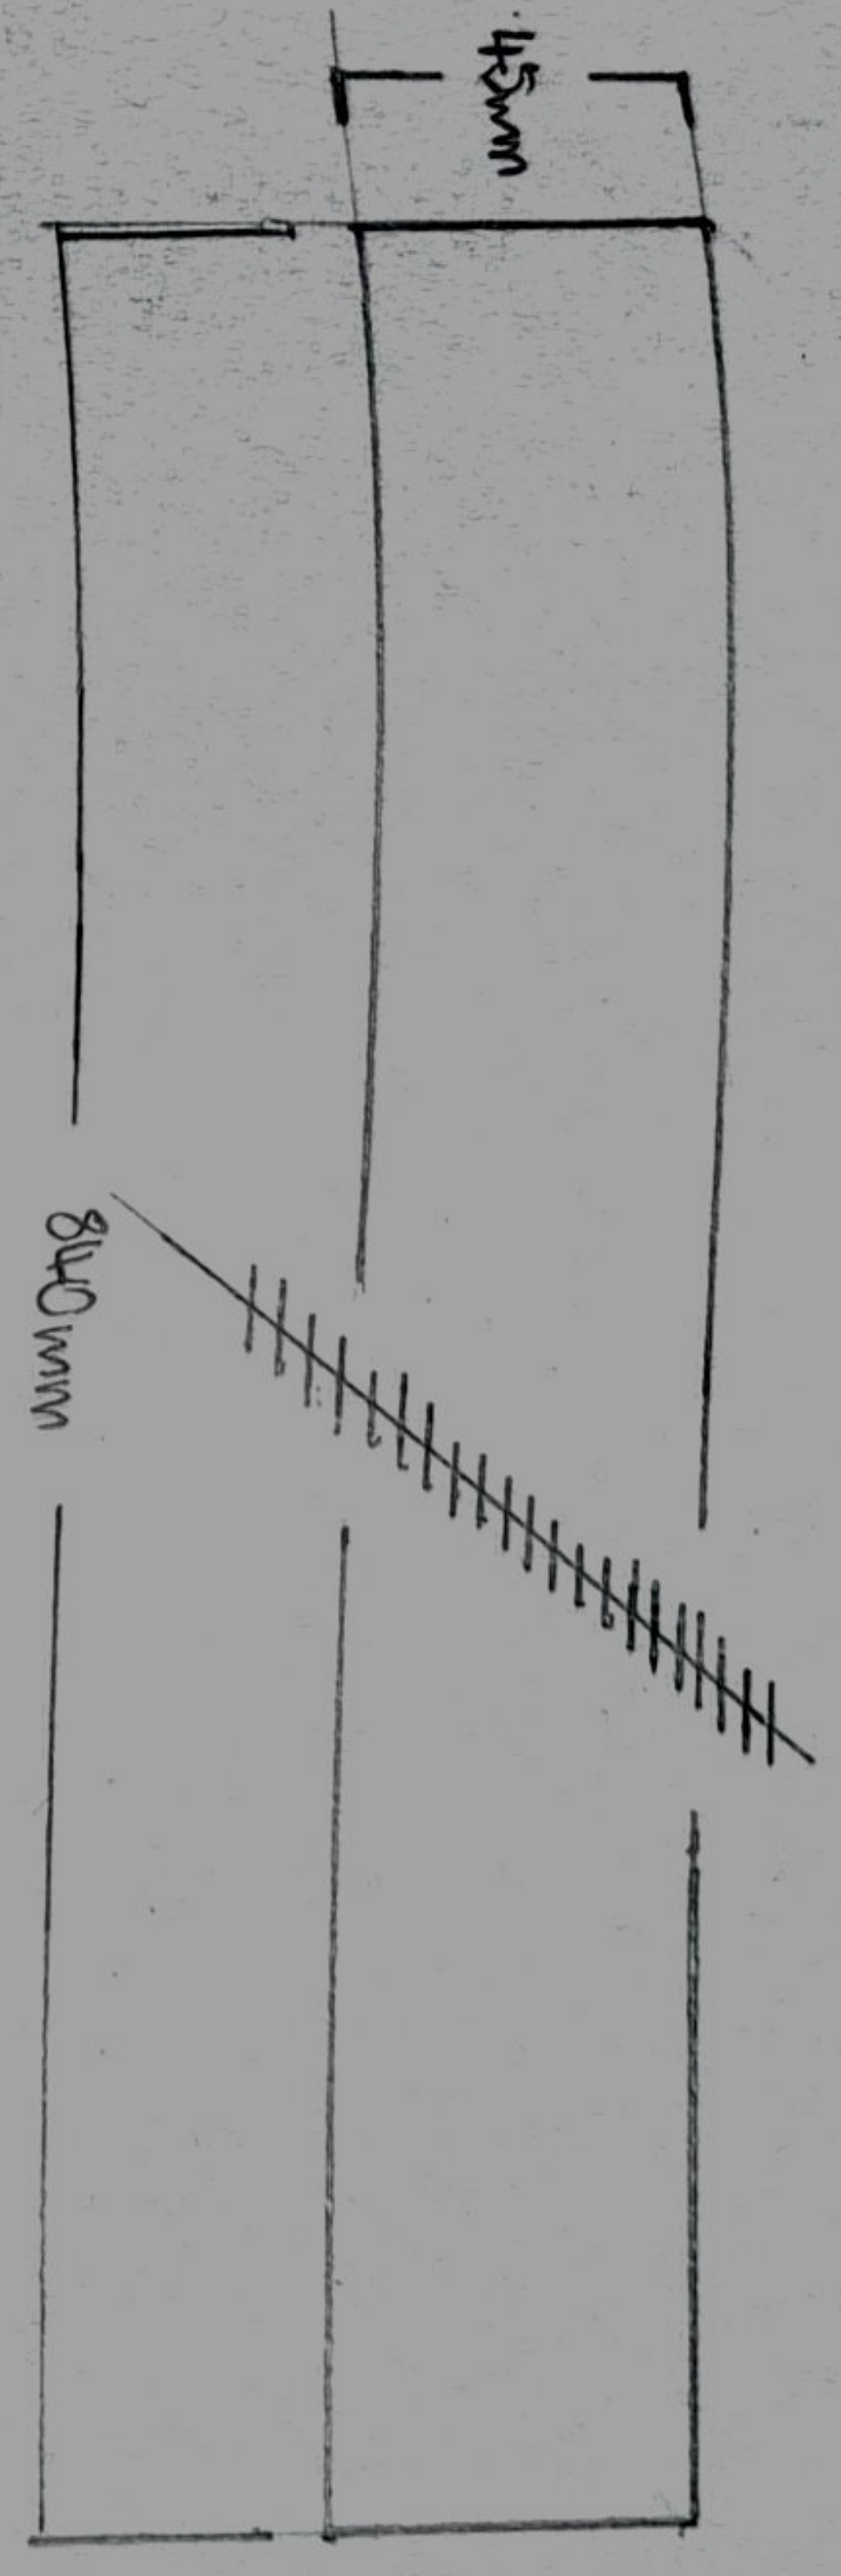

HORIZONTAL VIEW
 SCALE 1:2
 DOOR COLOUR: SAGE GREEN

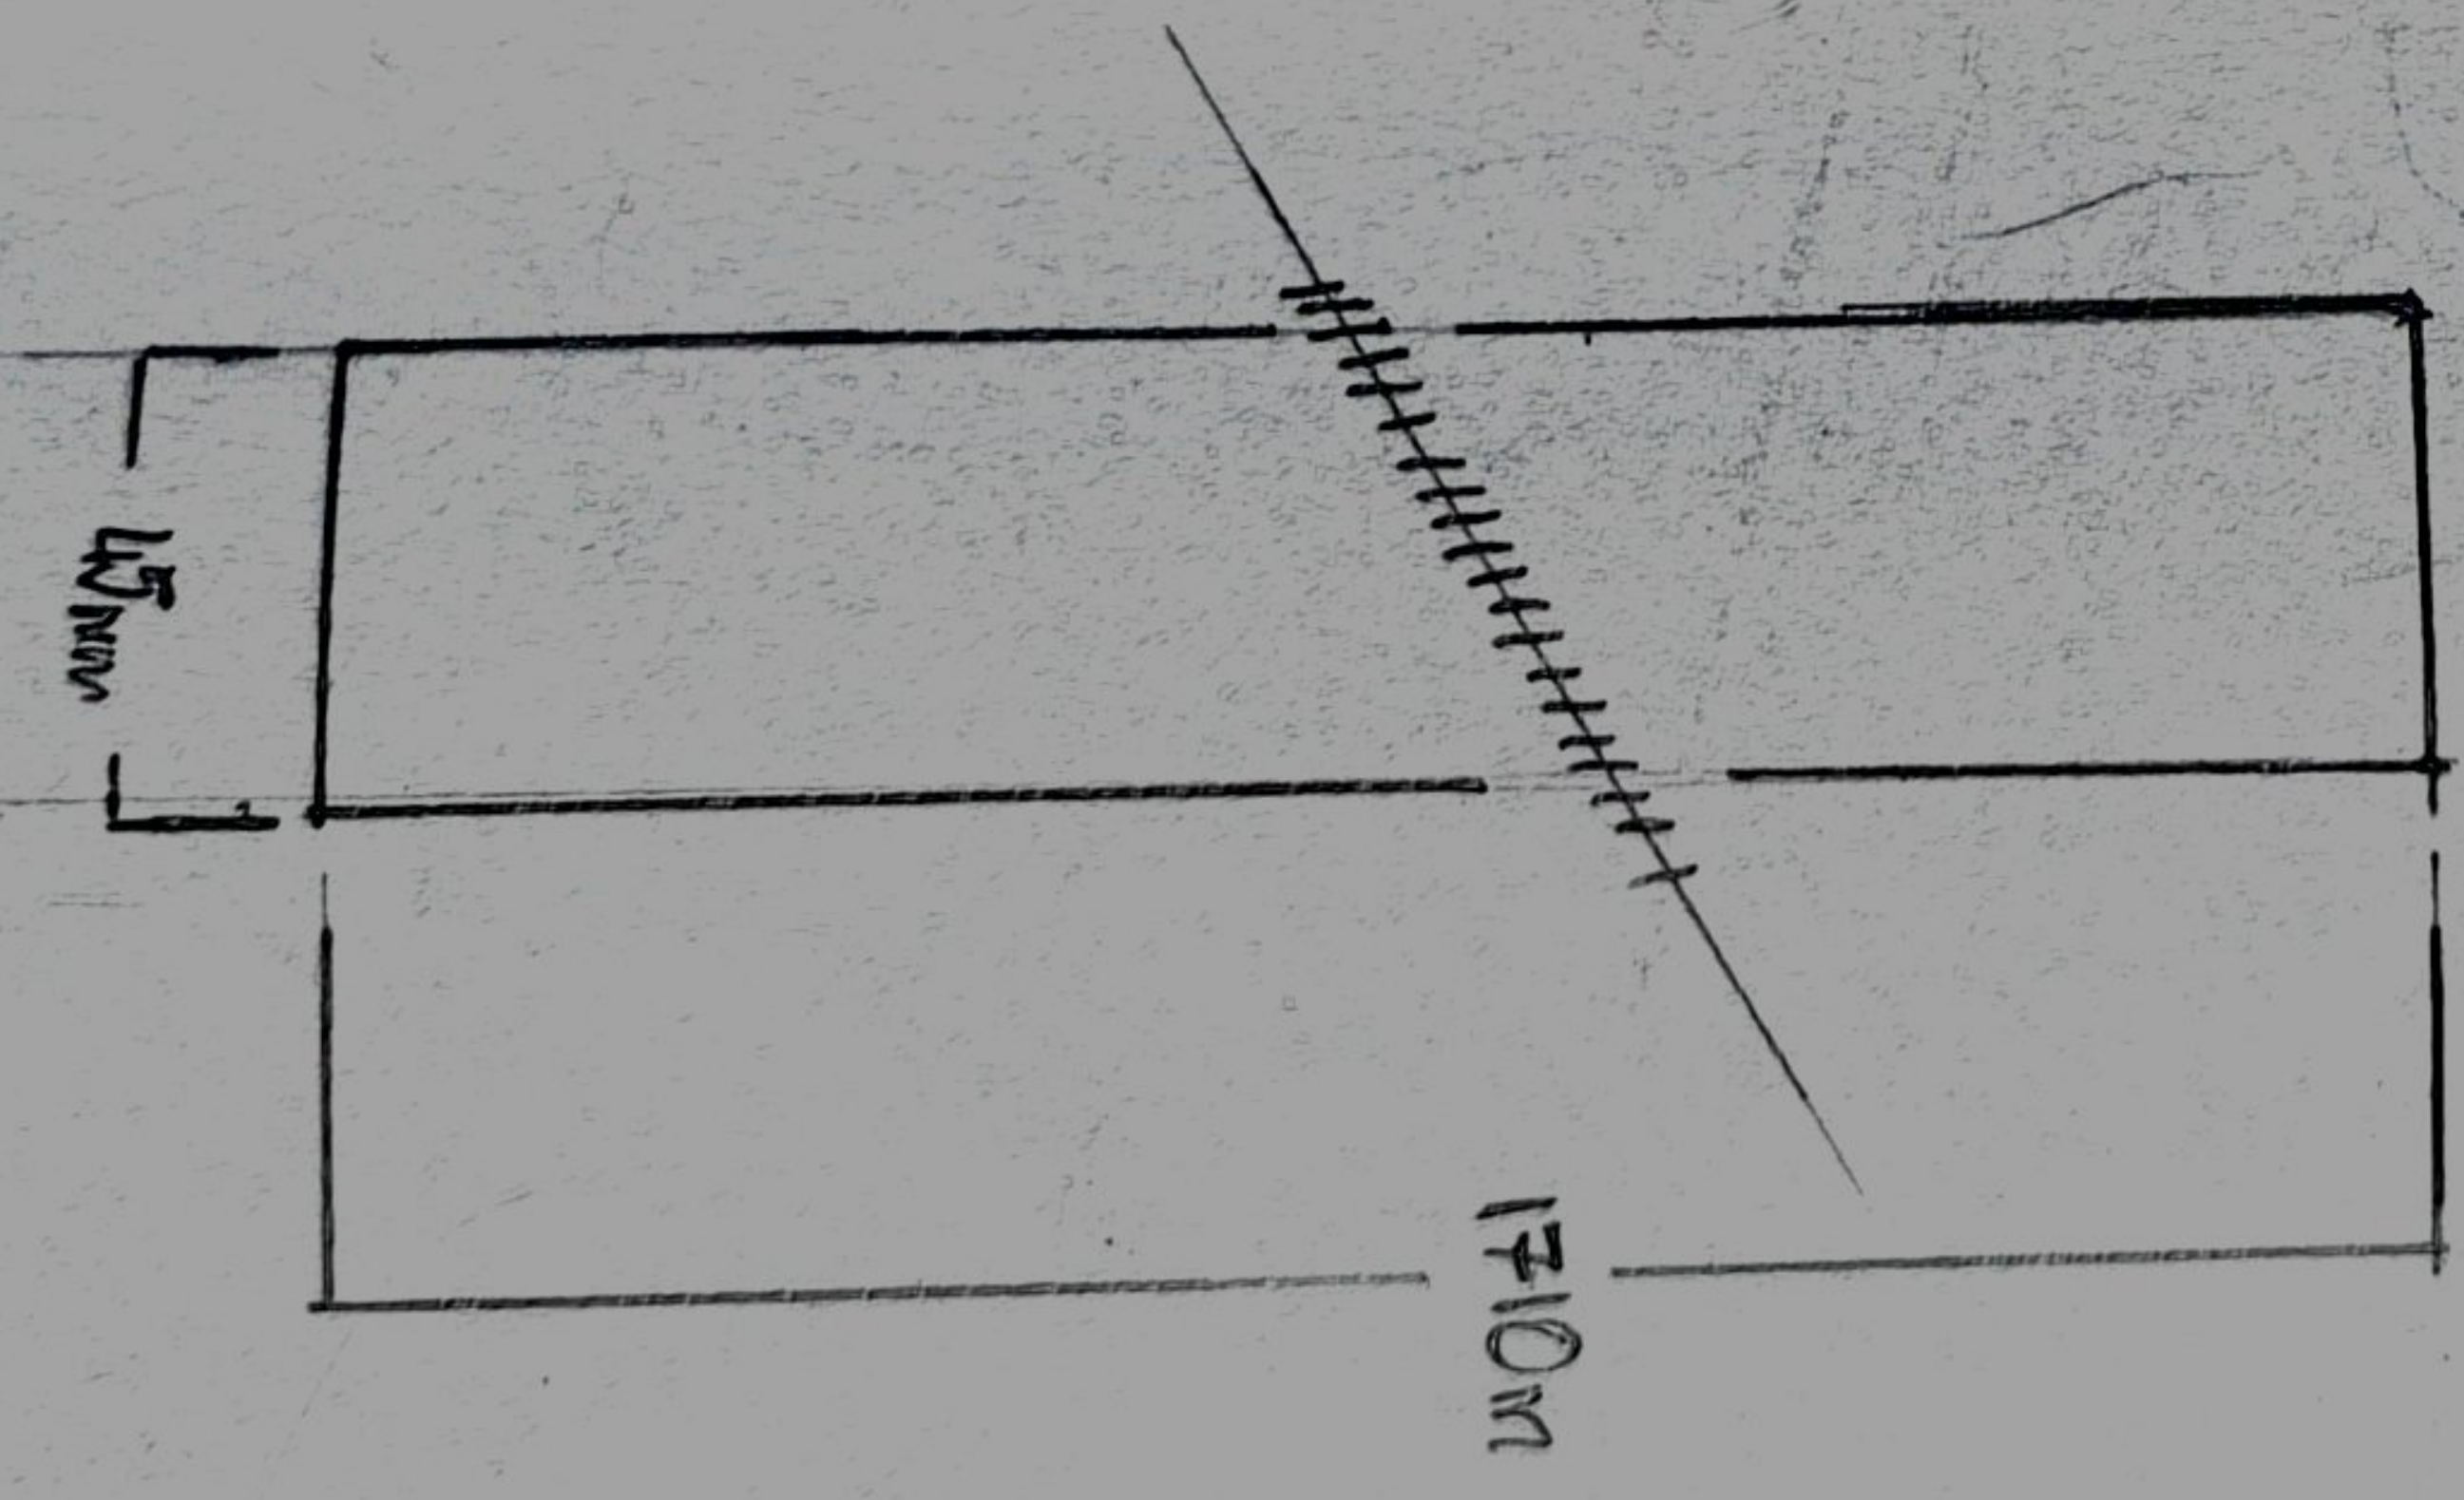

Key
 Denotes break where
 = remaining area of view
 will not fit to page
 on scale.

RACHEL CRICKETT
 CHURCH PATH, RATTLESDEN