



Existing First Floor Plan




Existing Ground Floor Plan

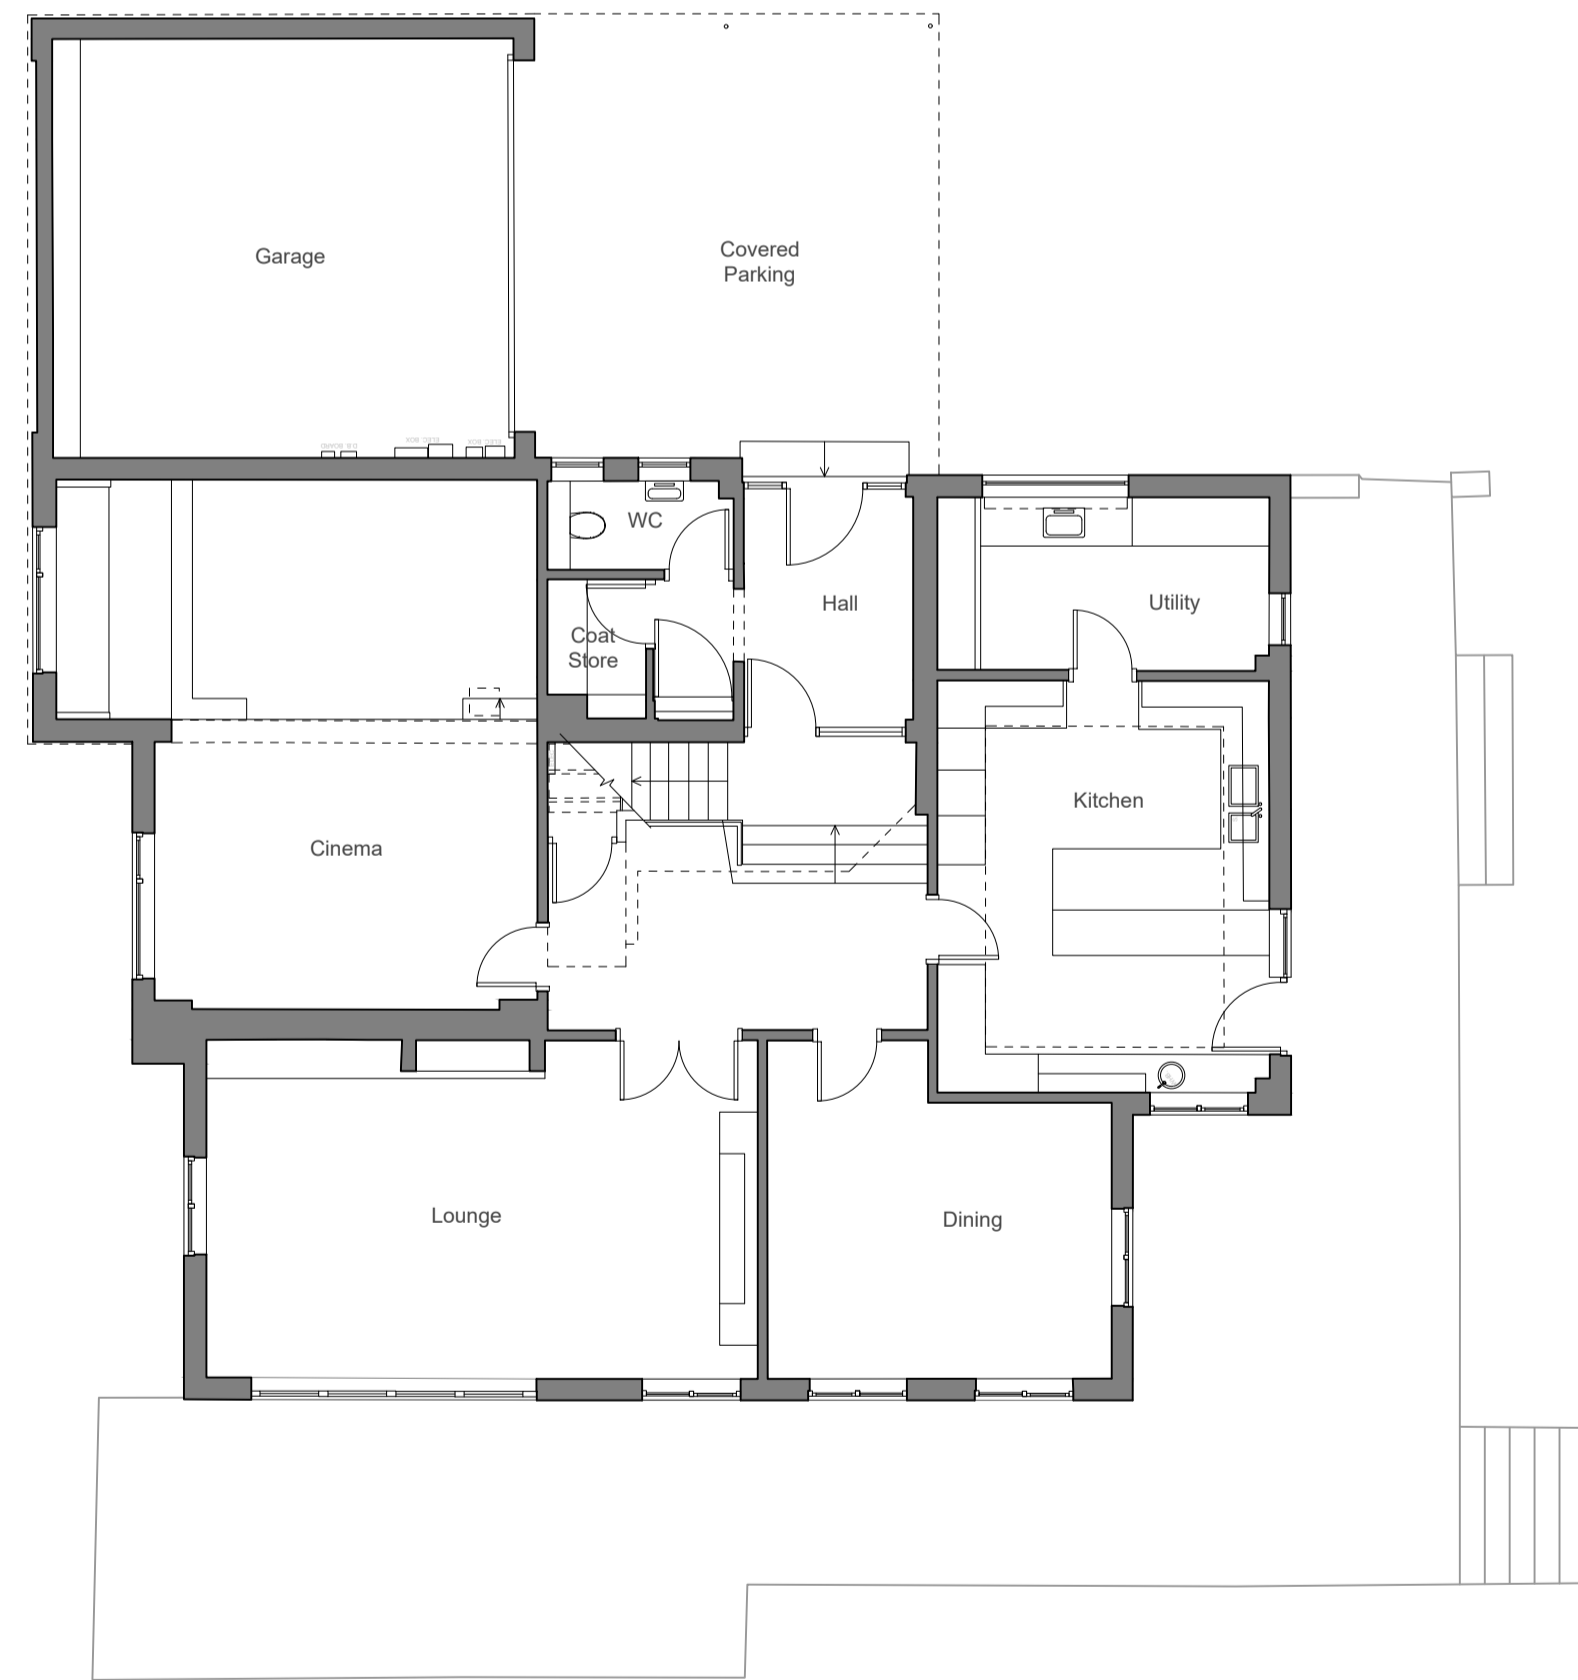


Existing North Elevation

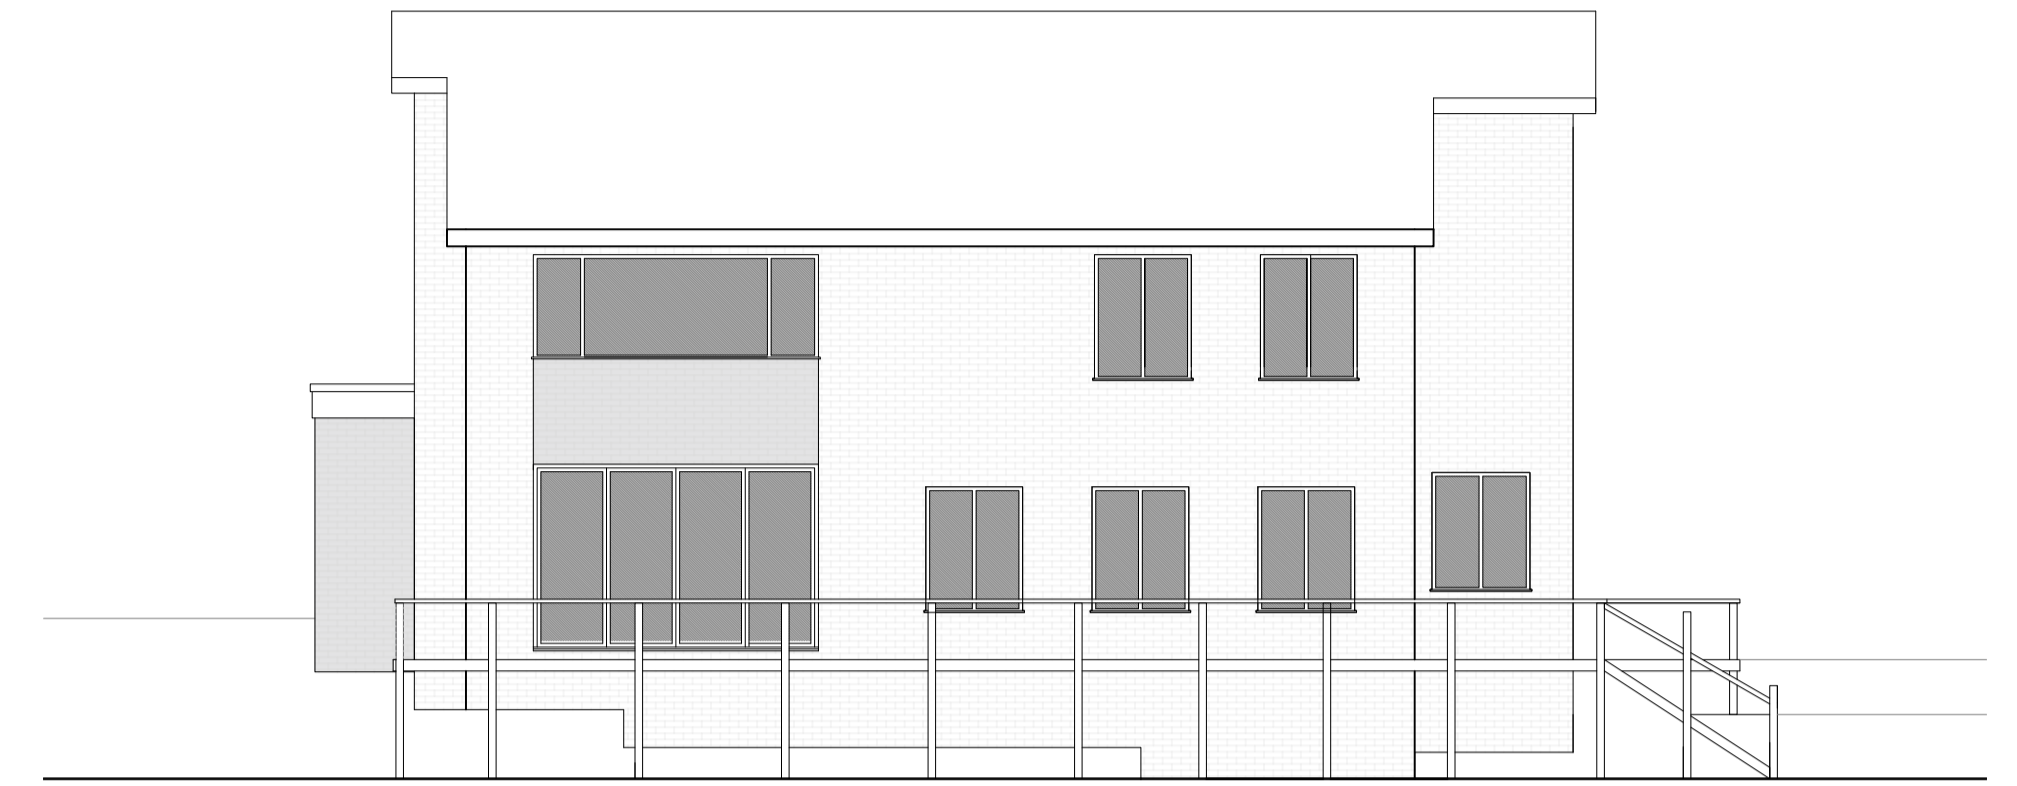

Existing South Elevation

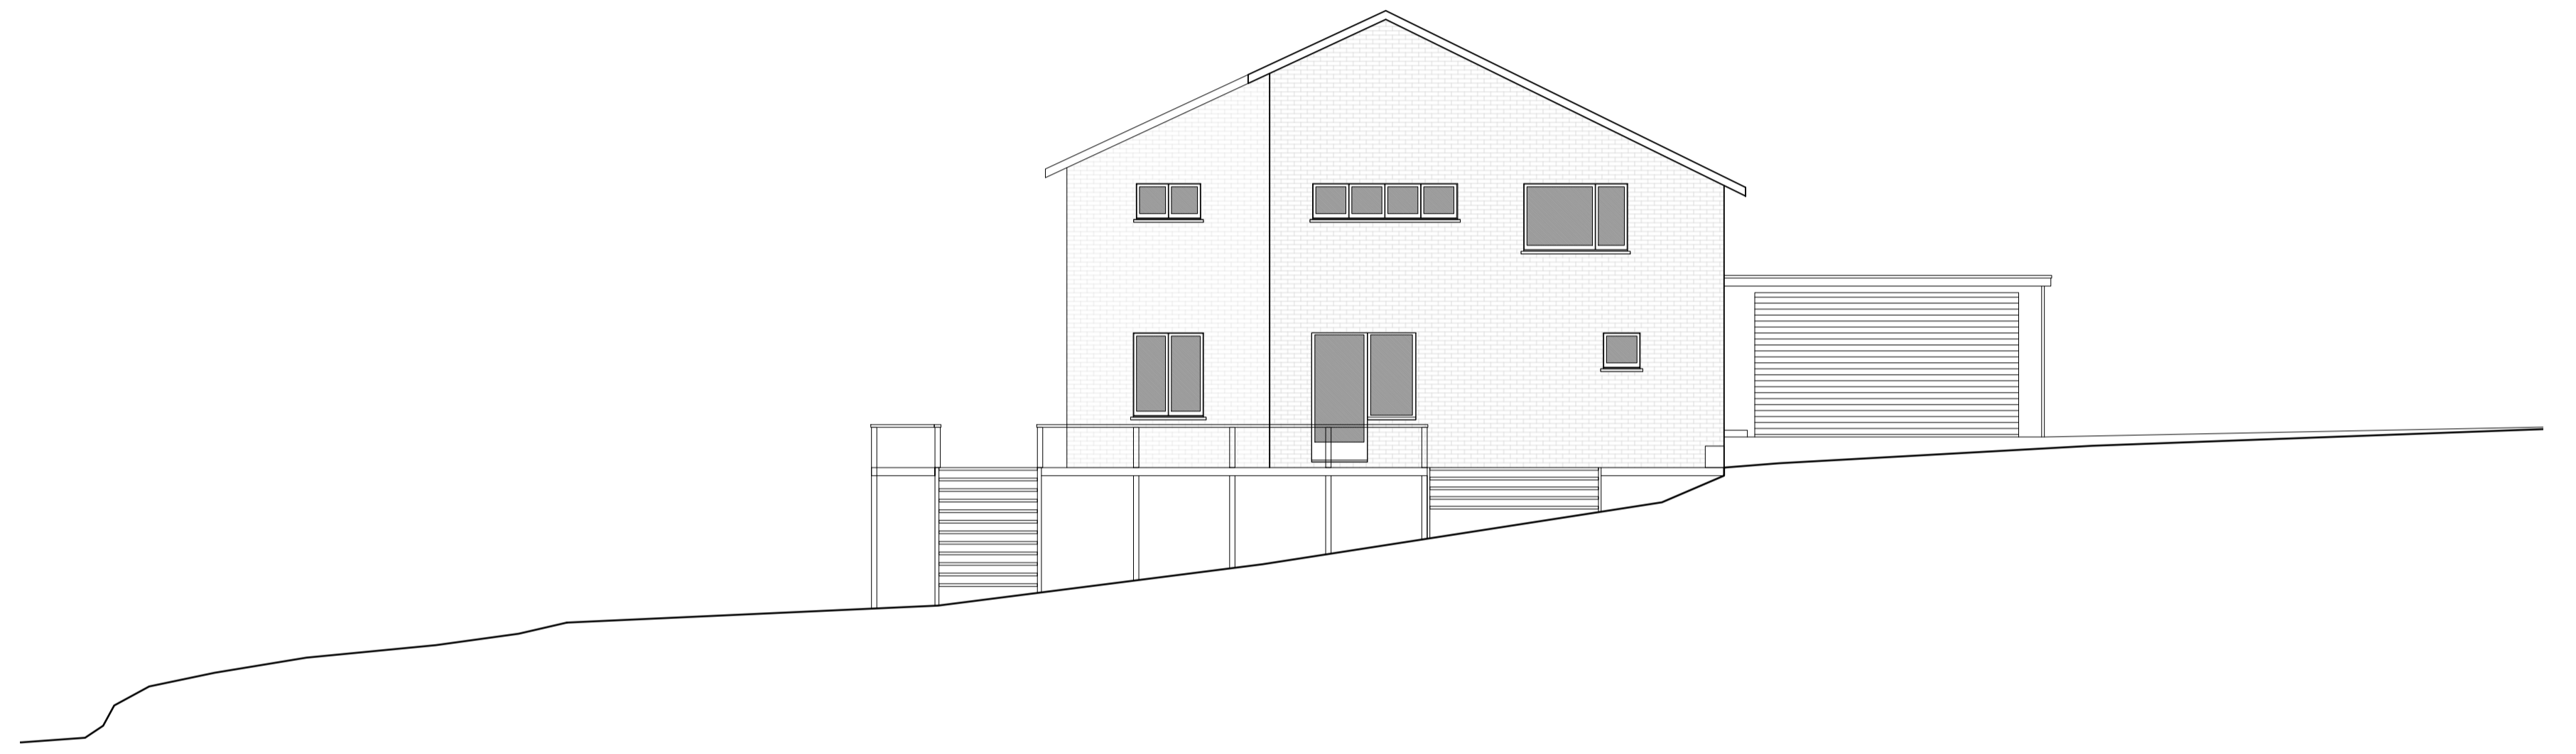

Existing East Elevation

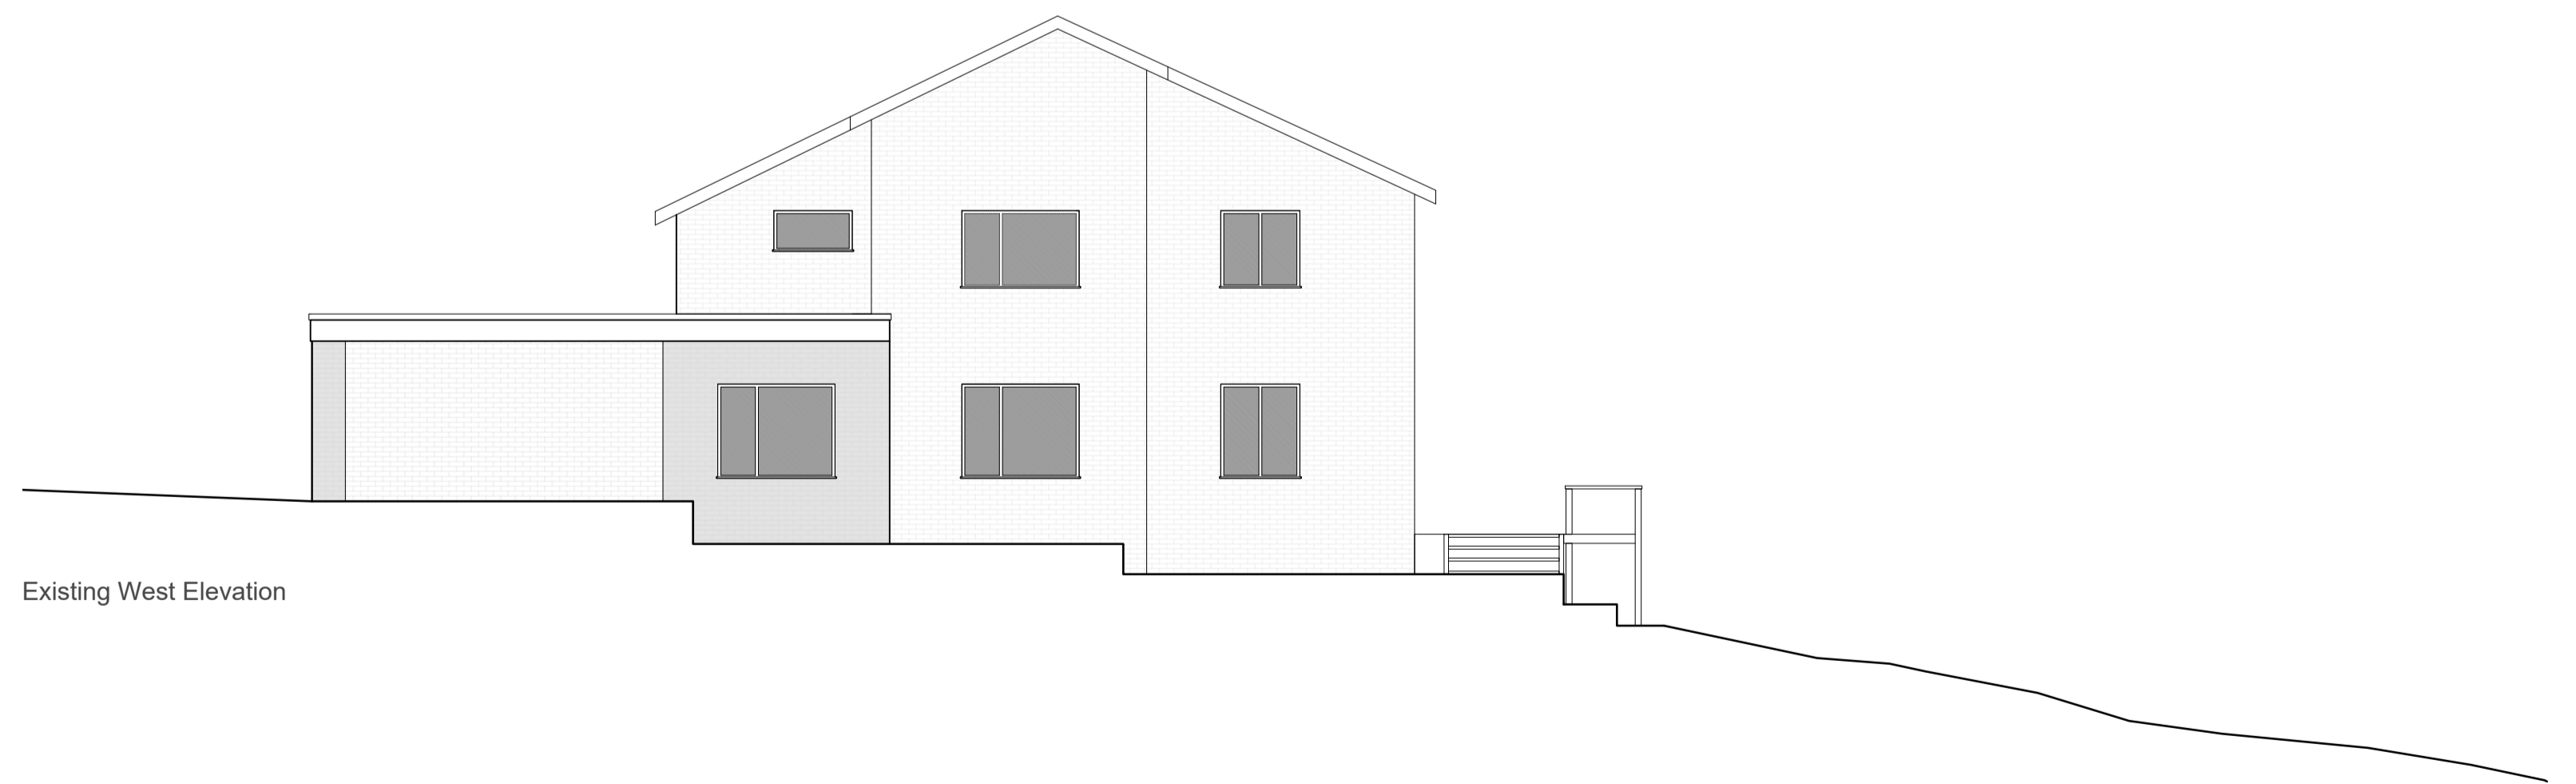

Existing West Elevation



0 1 2 3 4 5 6 7 8 9 10 metres

or  
me

Birchwood

revision drawn/check date title Existing Plans & Elevations

date 16.02.24

scale 1:100 @ A1

HB/MG

drg 1868/010 rev \*\*

Planning

The title, copyright and confidential information in this document belongs to Orme Limited, all rights reserved. All dimensions to be checked on site before work commences and any discrepancies reported to the Architect immediately. This drawing is to be read in conjunction with other documents issued by the Architect.

Mil Farm Barns, Tuckers Lane, Baltonsborough, Glastonbury, BA6 8RH :: 101458 445100 :: info@orme-architecture.com