




1 Existing Ground Floor Plan
Scale: 1:50

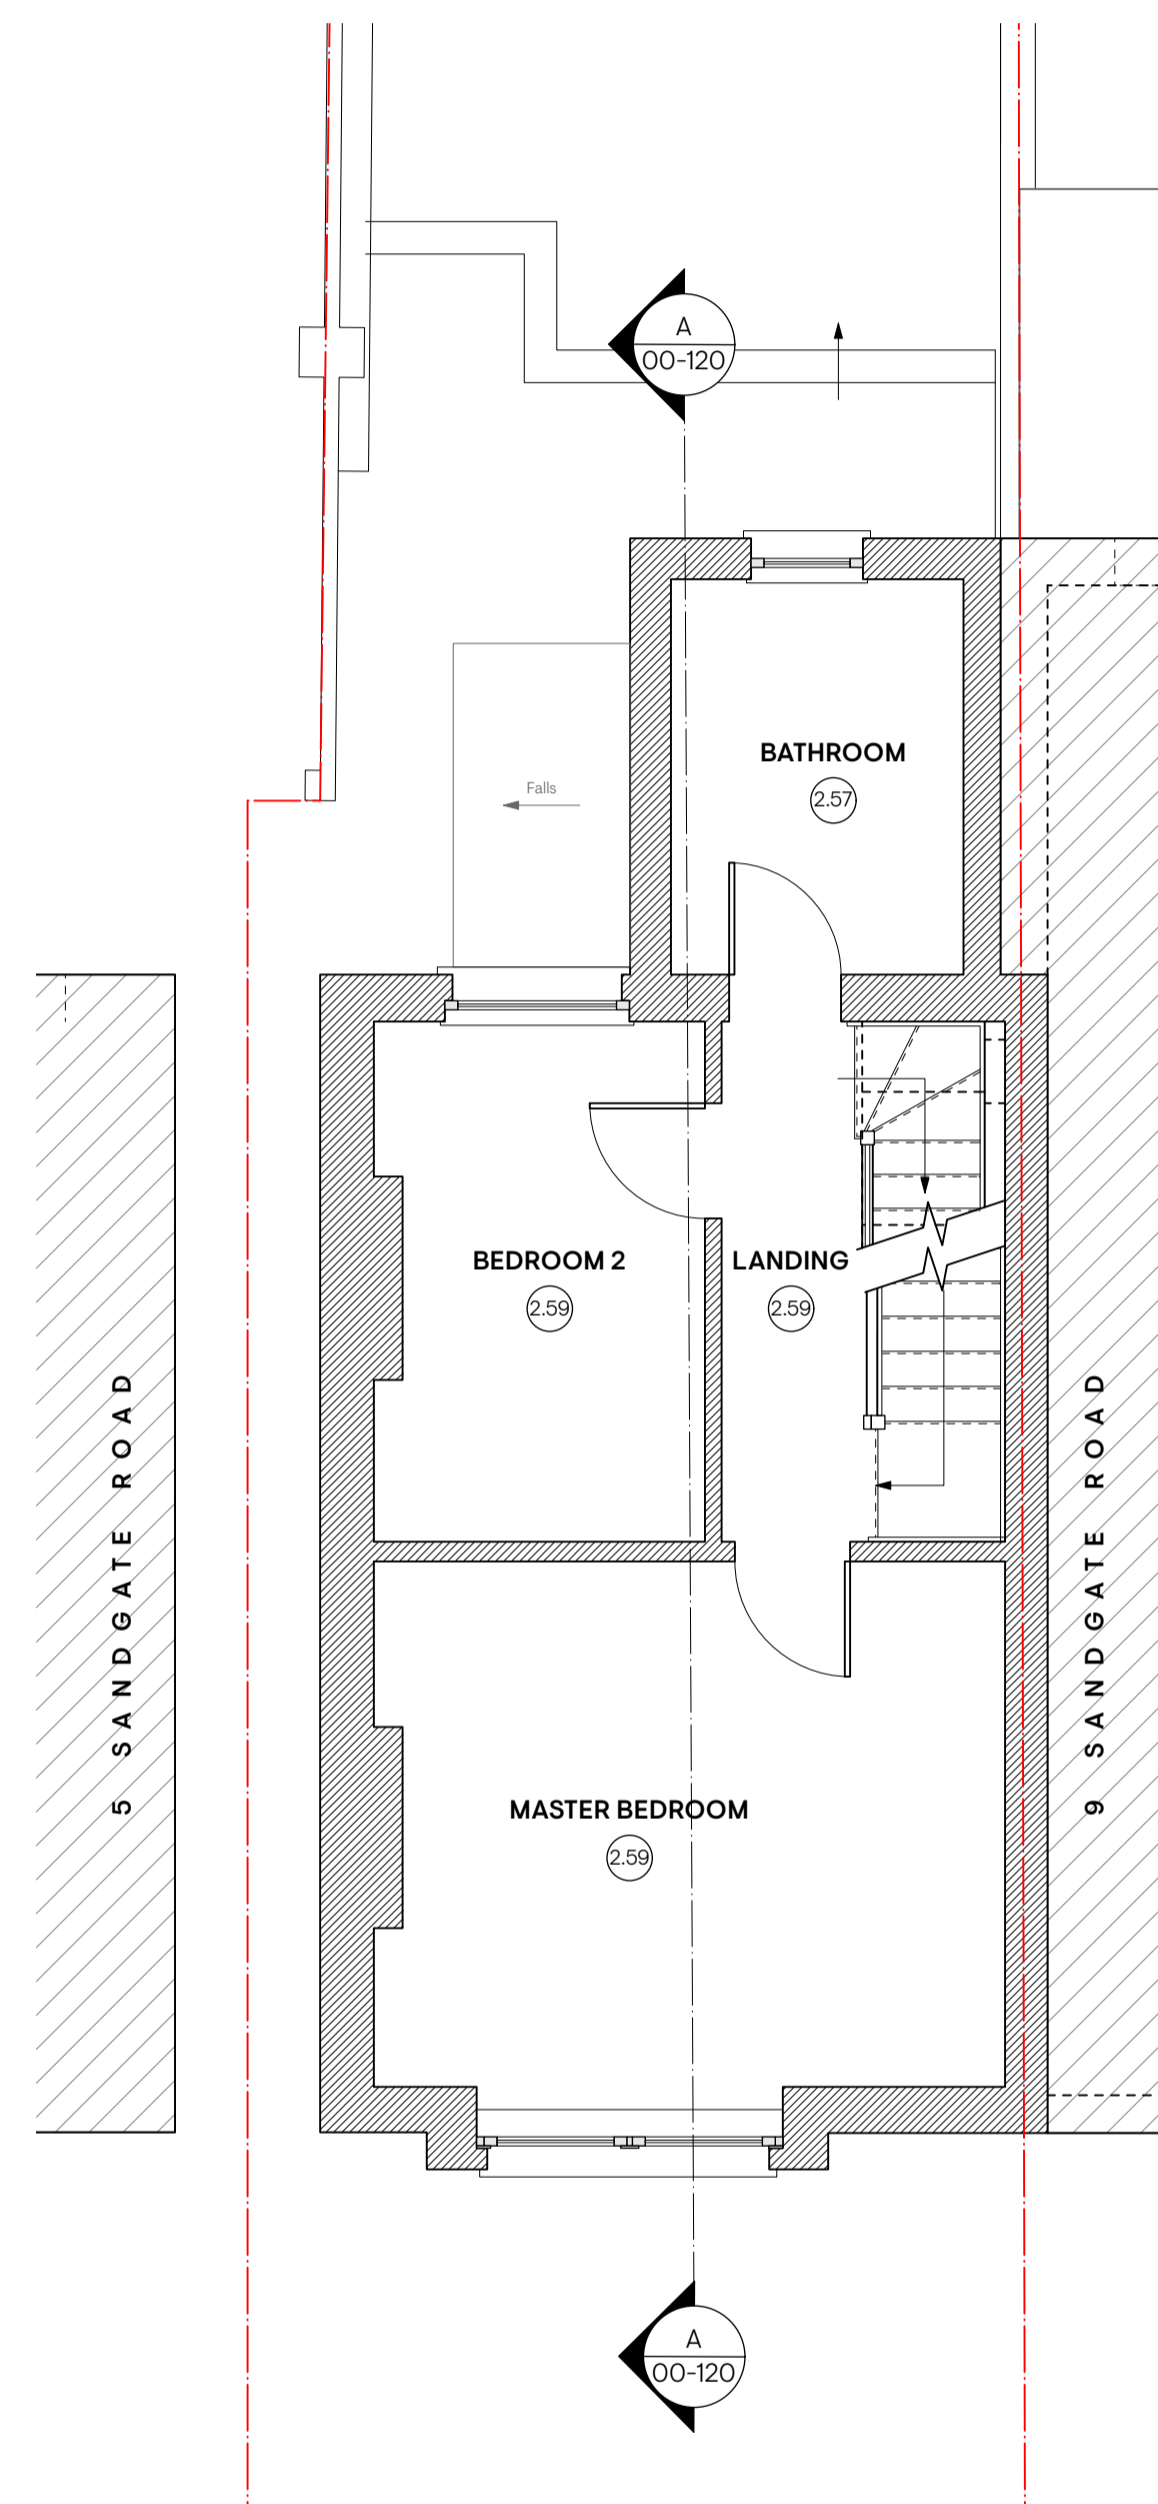

2 Existing First Floor Plan
Scale: 1:50

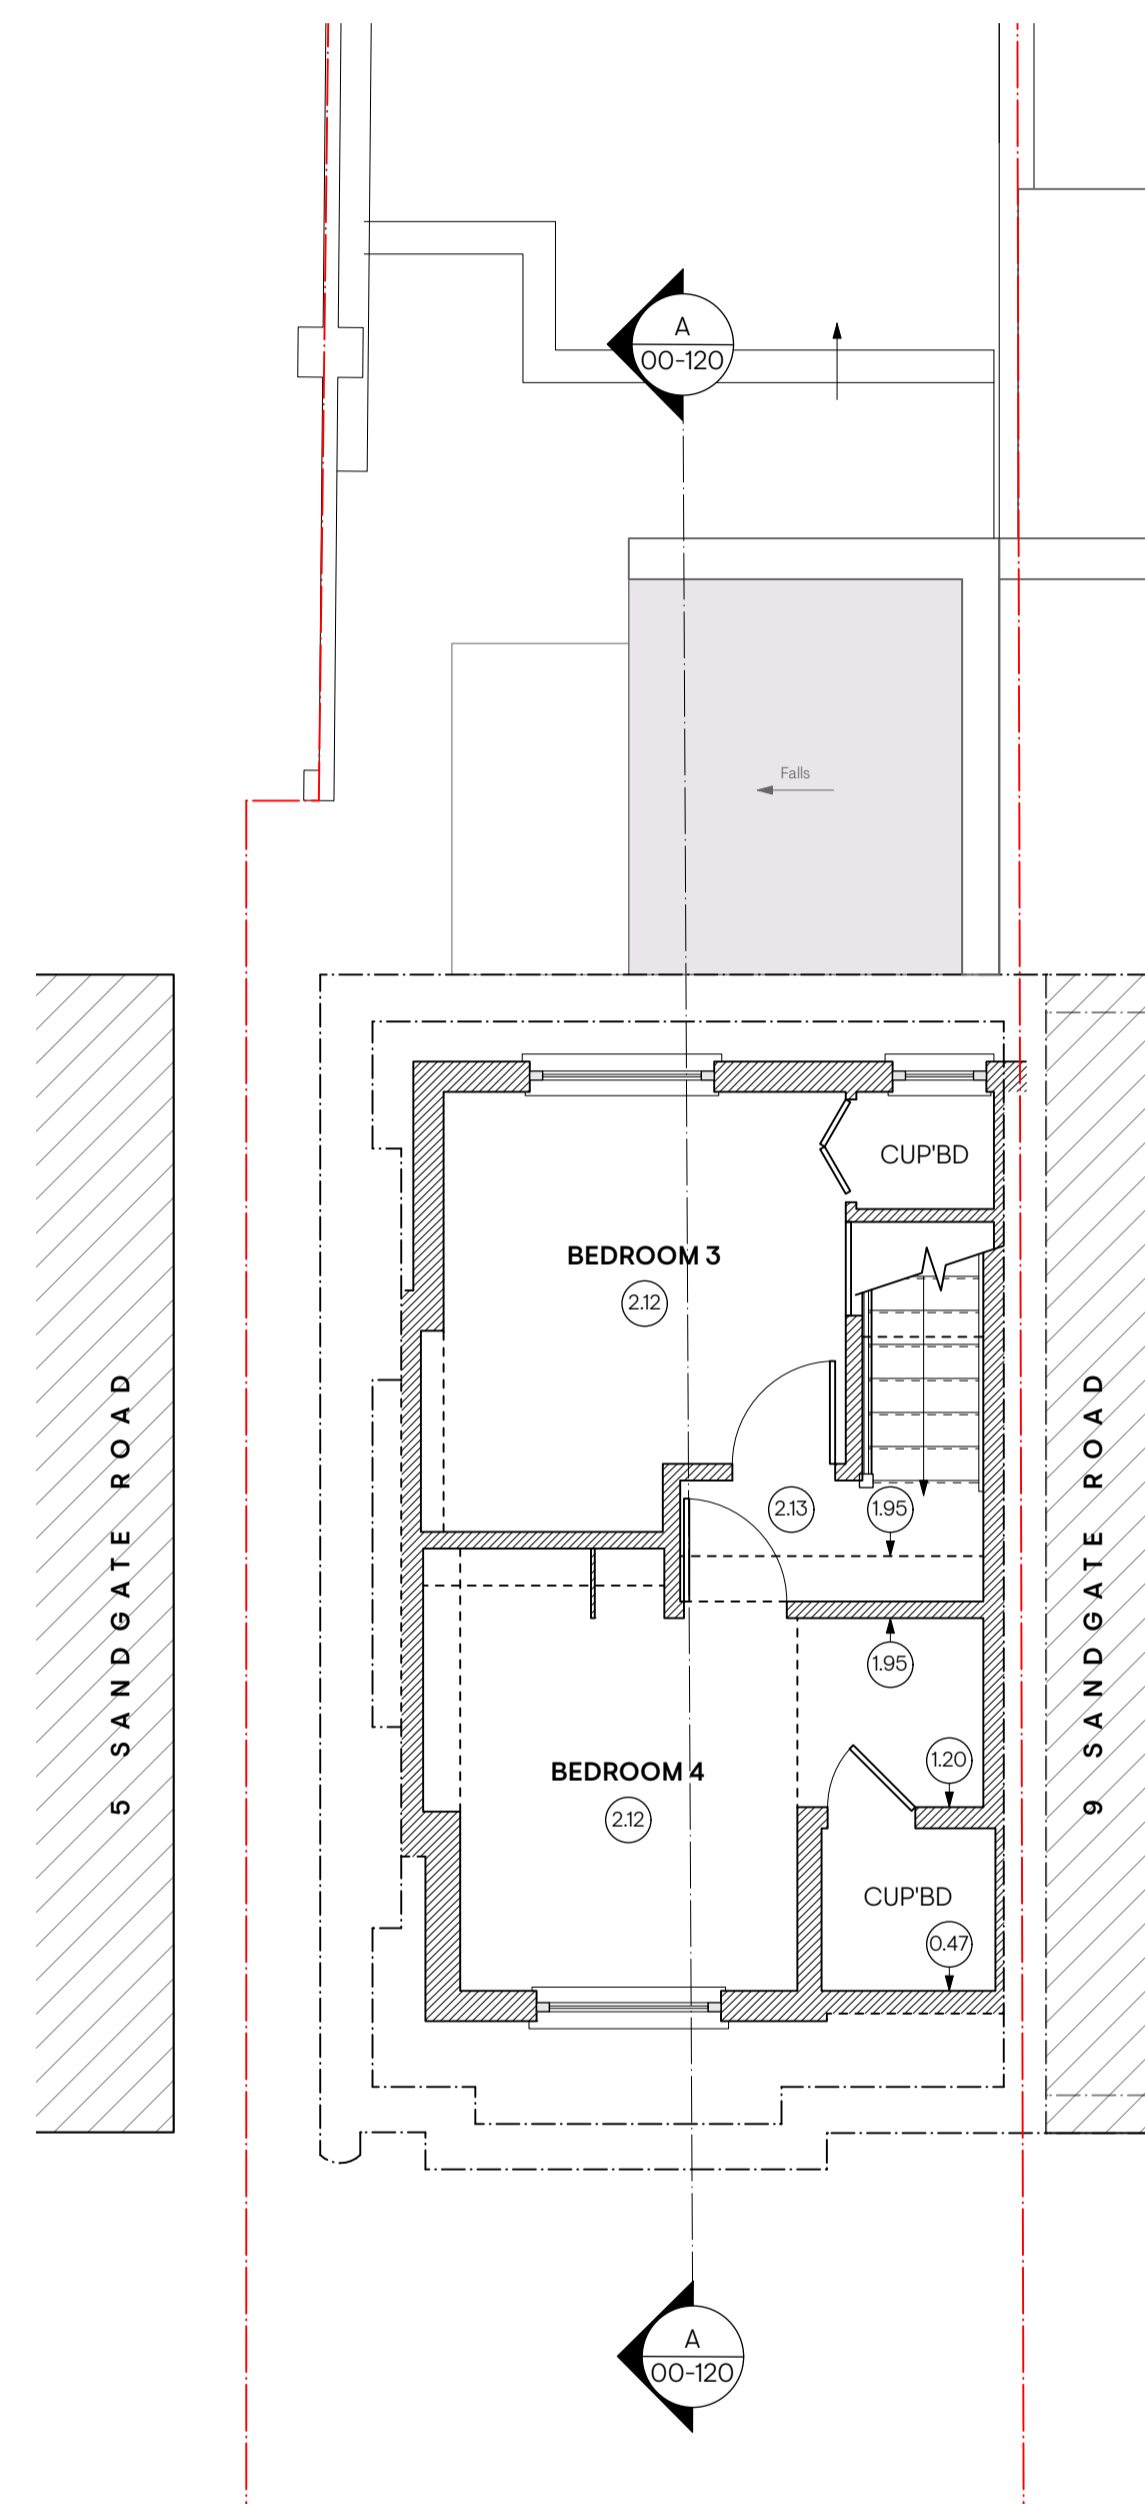

3 Existing Attic Floor Plan
Scale: 1:50

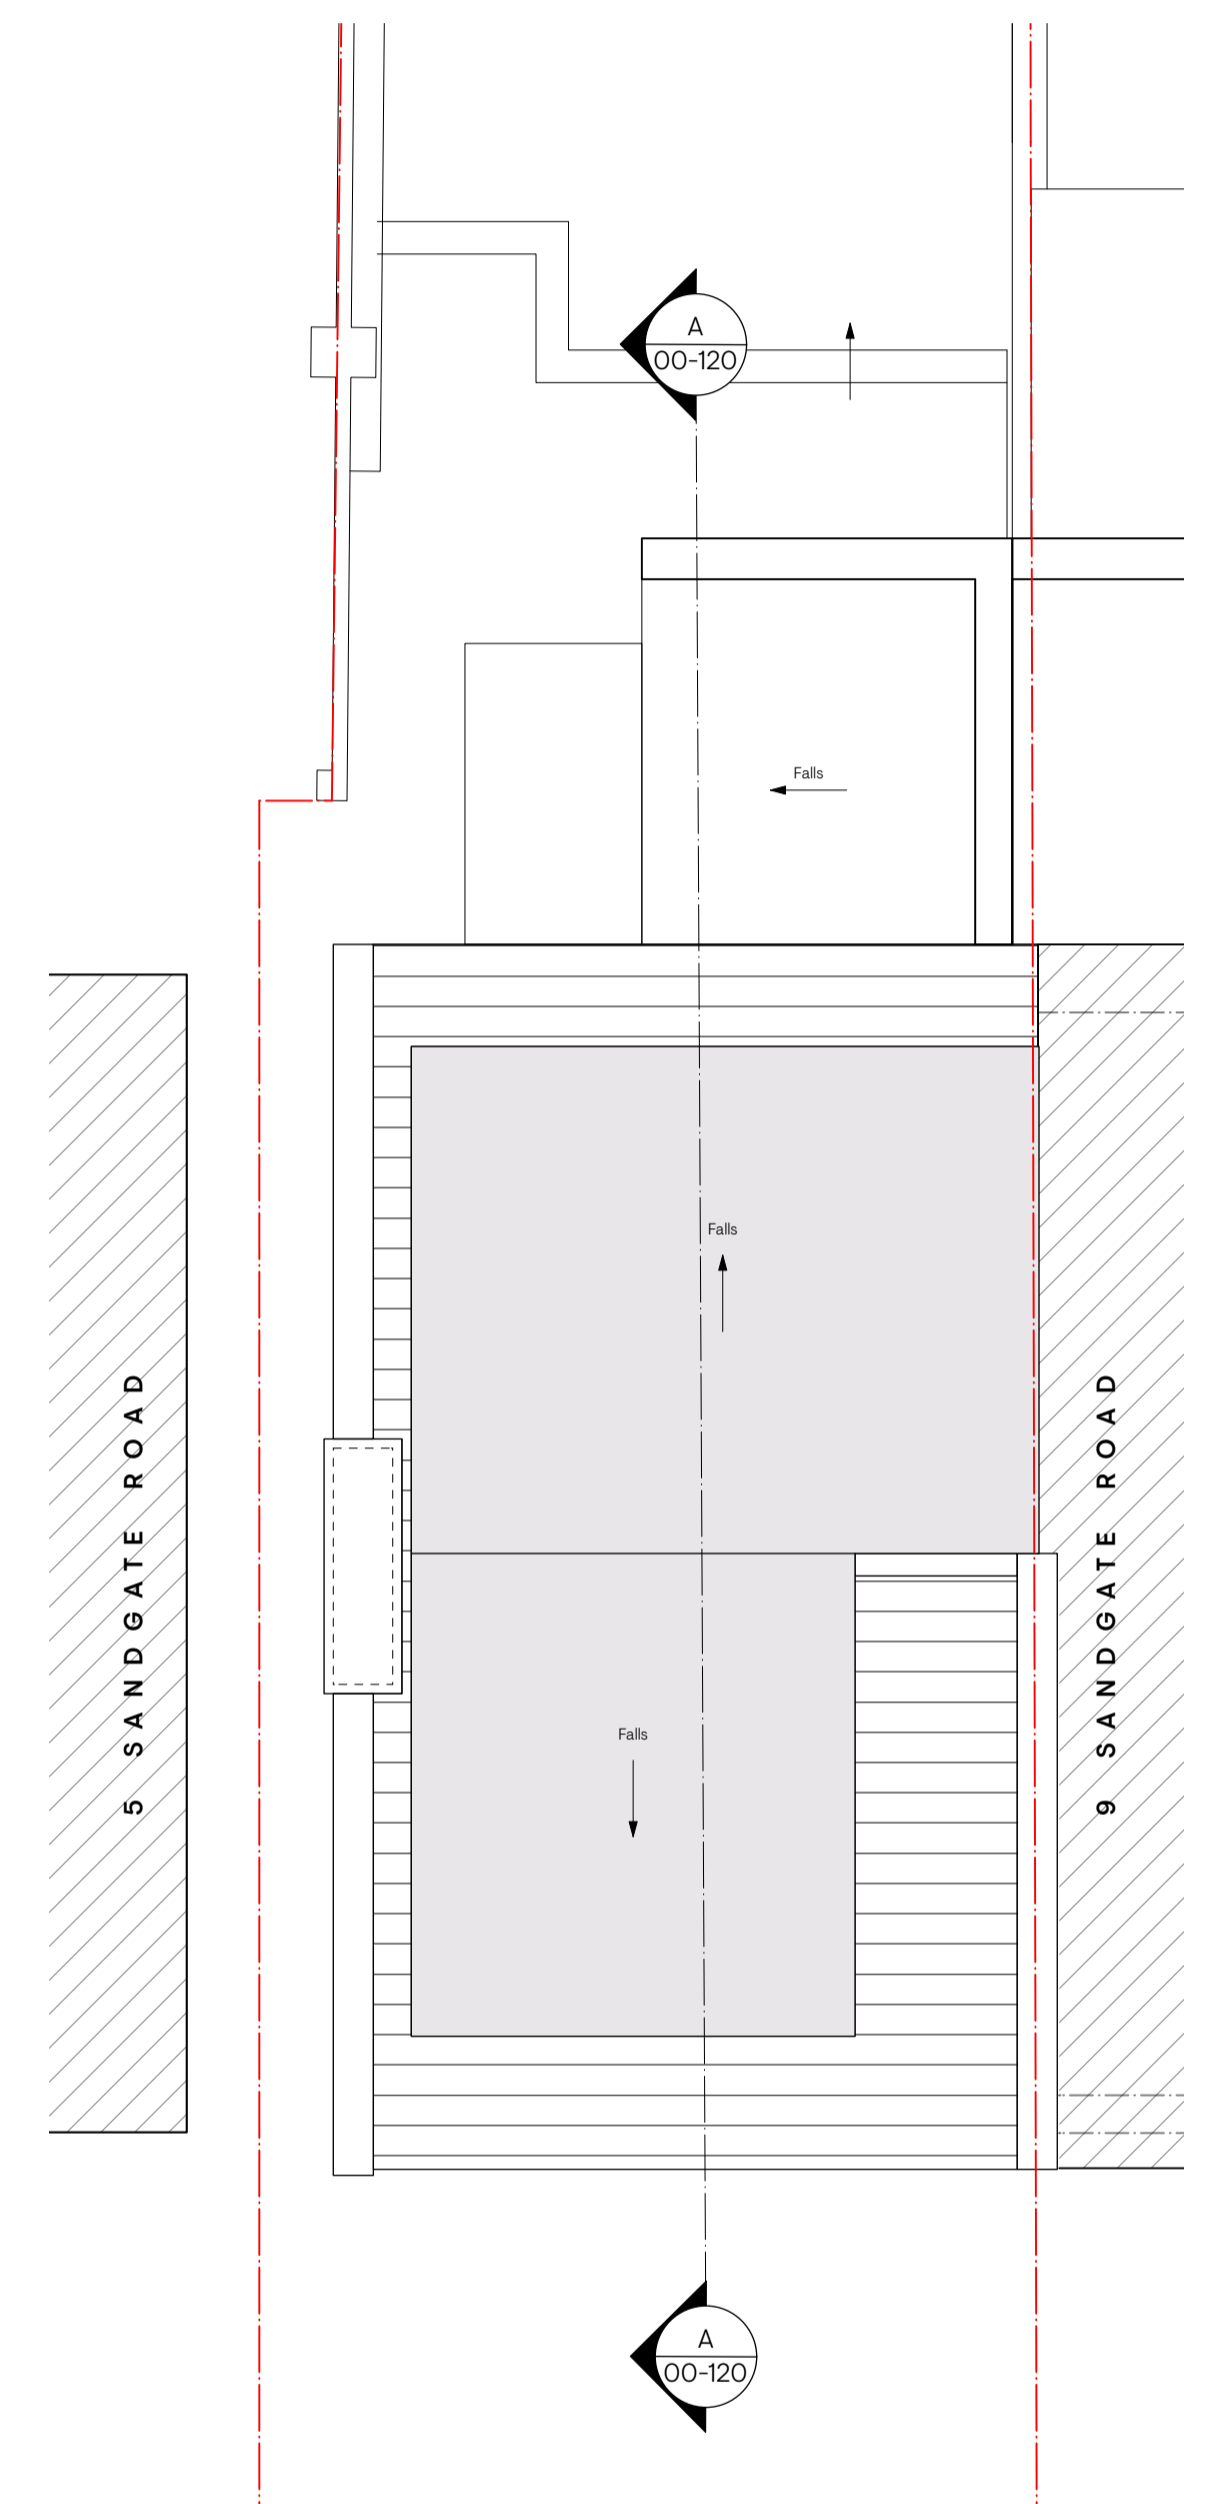

4 Existing Roof Plan
Scale: 1:50

Notes

Rev	Comment
A	Issued for Planning
B	Issued for PD

Date
08/12/2023
01/04/2024

Project	Scale	Revision
7 Sandgate Road, Brighton BN1 6JP	1:50	B

Client
Caroline Pearce & John Foat

Drawing Title
Existing Floor Plans

Drawing Number
23401 - 00 - 100

Drawn By
JF

Checked By
JF

Issue Status
PLANNING

Do not scale from drawing, all dimensions to be checked on site. Report any omissions, alterations and discrepancies to the architect immediately.

foat.

John Foat Architects Ltd.
The Fishing Net Factory
8 Foundry Street
Brighton BN1 4AT
+44 7931 259 055
studio@foat.co.uk
www.foat.co.uk