

**PROJECT REF**  
24003  
**DRAWING REF**  
PROPOSED ELEVATIONS  
**SCALE**  
1:100 @ A3  
**DATE**  
FEB' 24

**CLIENT** MR + MRS MCGRORRY  
19 FERGUSTON ROAD  
BEARSDEN  
GLASGOW  
G61 2DY


**PROJECT** REAR EXTENSION

**DRAWING TITLE** PROPOSED ELEVATIONS

NO.	REVISION/ISSUE	DATE
1	CLIENT COMMENT	08.02.24
2	CLIENT COMMENT	28.02.24

 HALL MACINTOSH  
& ALEXANDER

RIDGE \_ \_ 6699  
DORMER \_ \_ 5592  
RIDGE \_ \_ 5592  
EAVES \_ \_ 3152  
EAVES \_ \_ 2391  
EEL  
EGL \_ \_ 90<sup>0</sup>

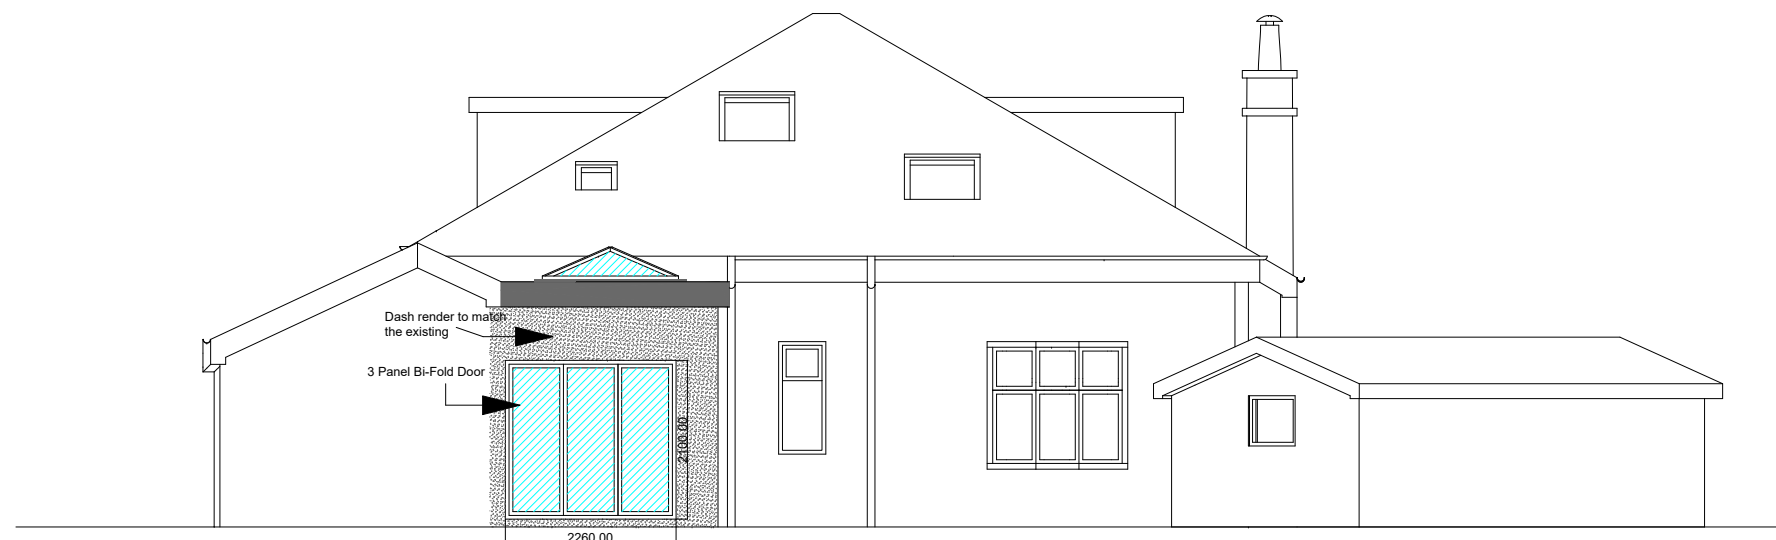

REAR ELEVATION

RIDGE \_ \_ 6699  
DORMER \_ \_ 5592  
EEL  
EGL \_ \_ 90<sup>0</sup>  
EGL \_ \_ 1033



FRONT ELEVATION

1:100

