



NORTH ELEVATION

EAST ELEVATION


SOUTH ELEVATION

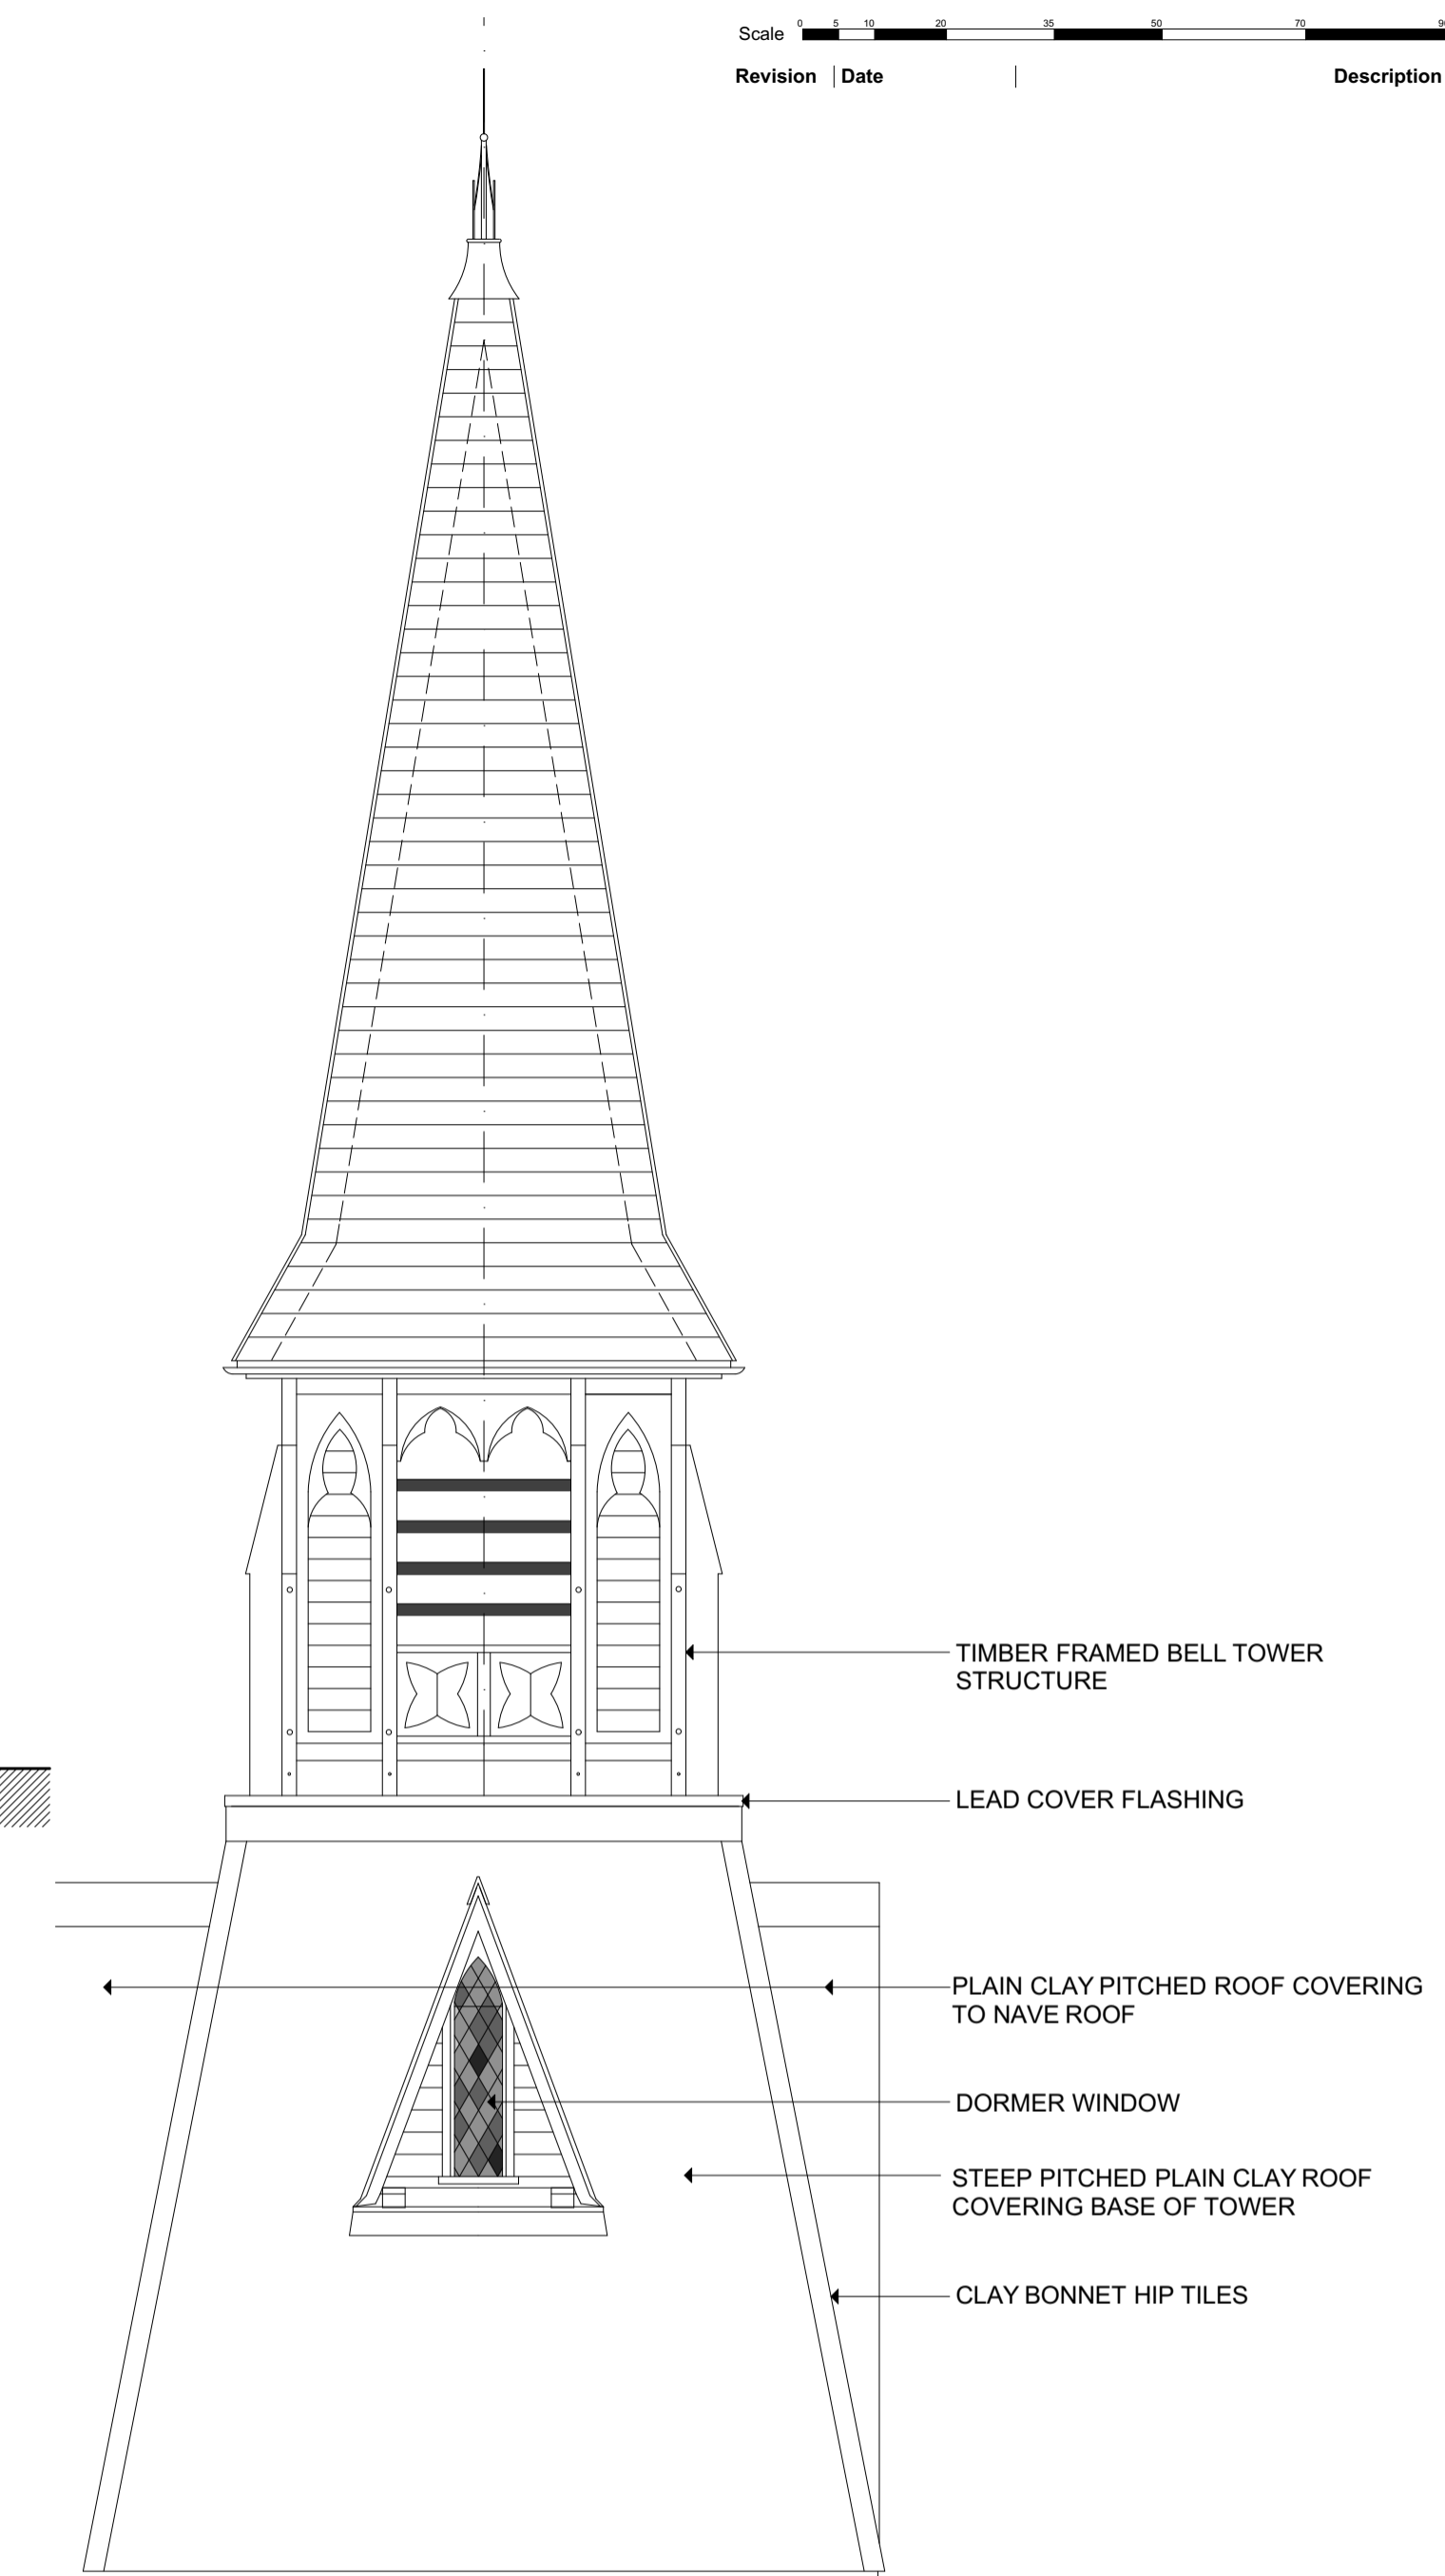

BELL TOWER NORTH ELEVATION (1:50)

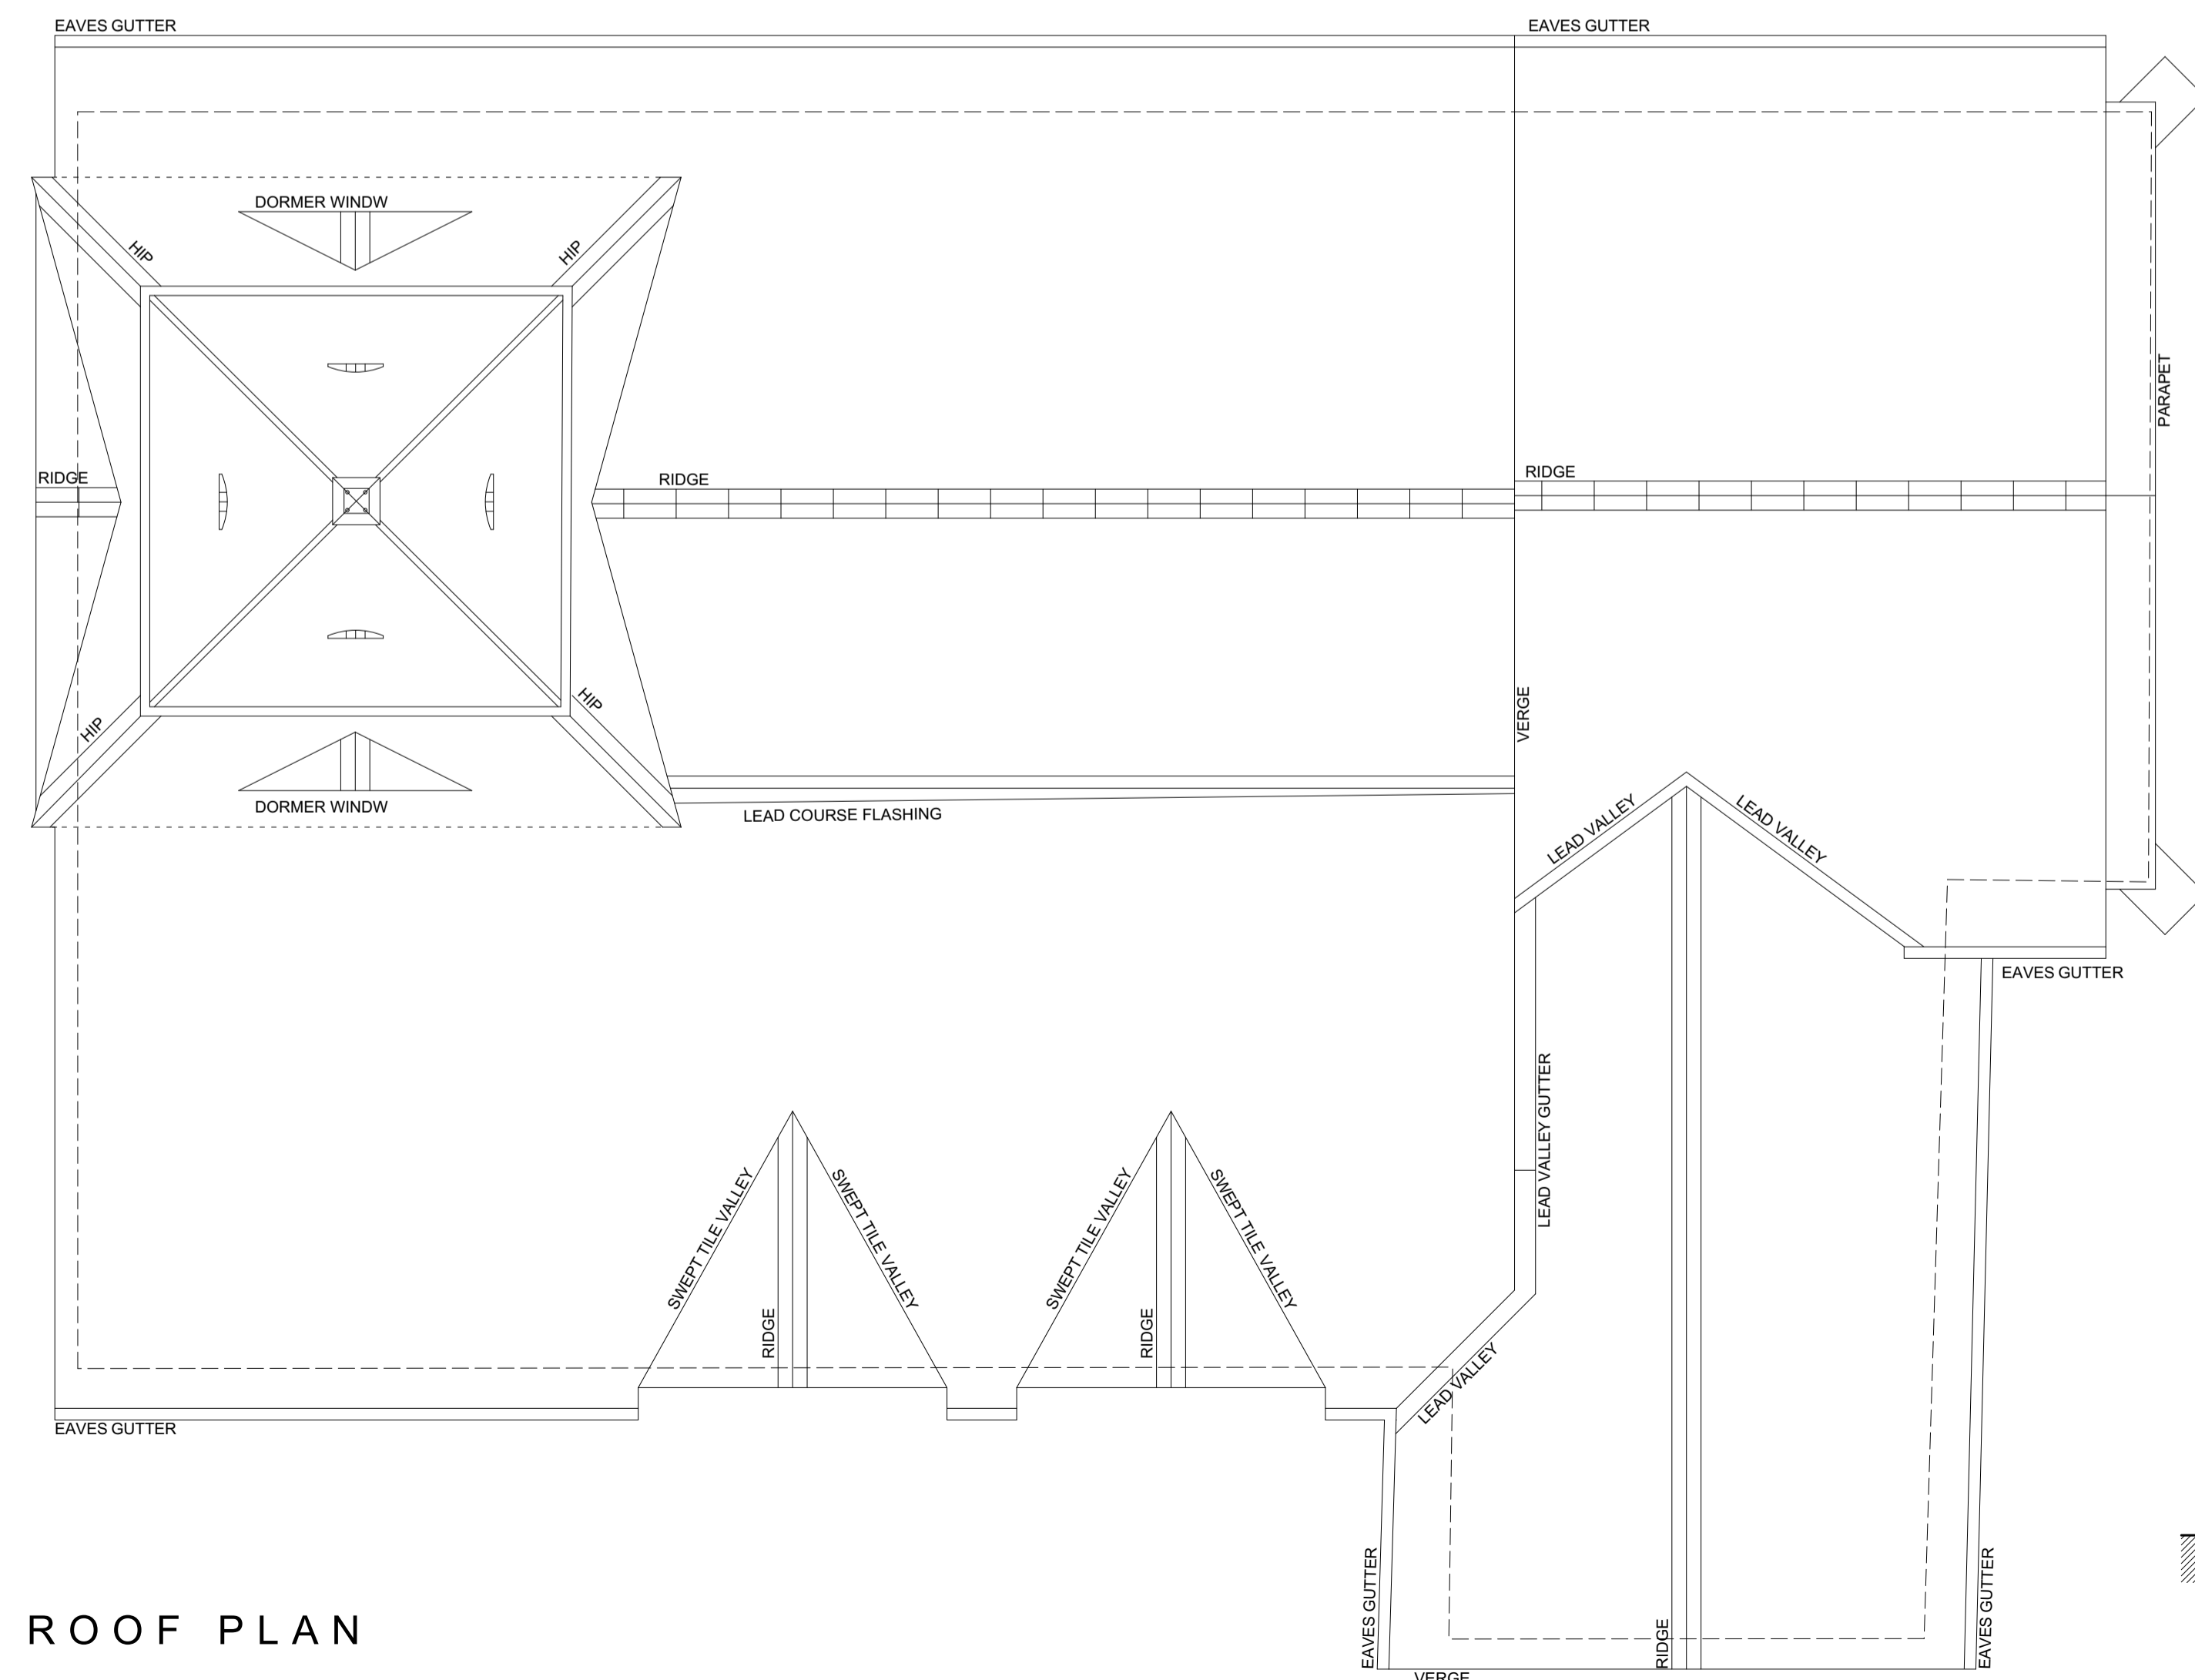

ROOF PLAN

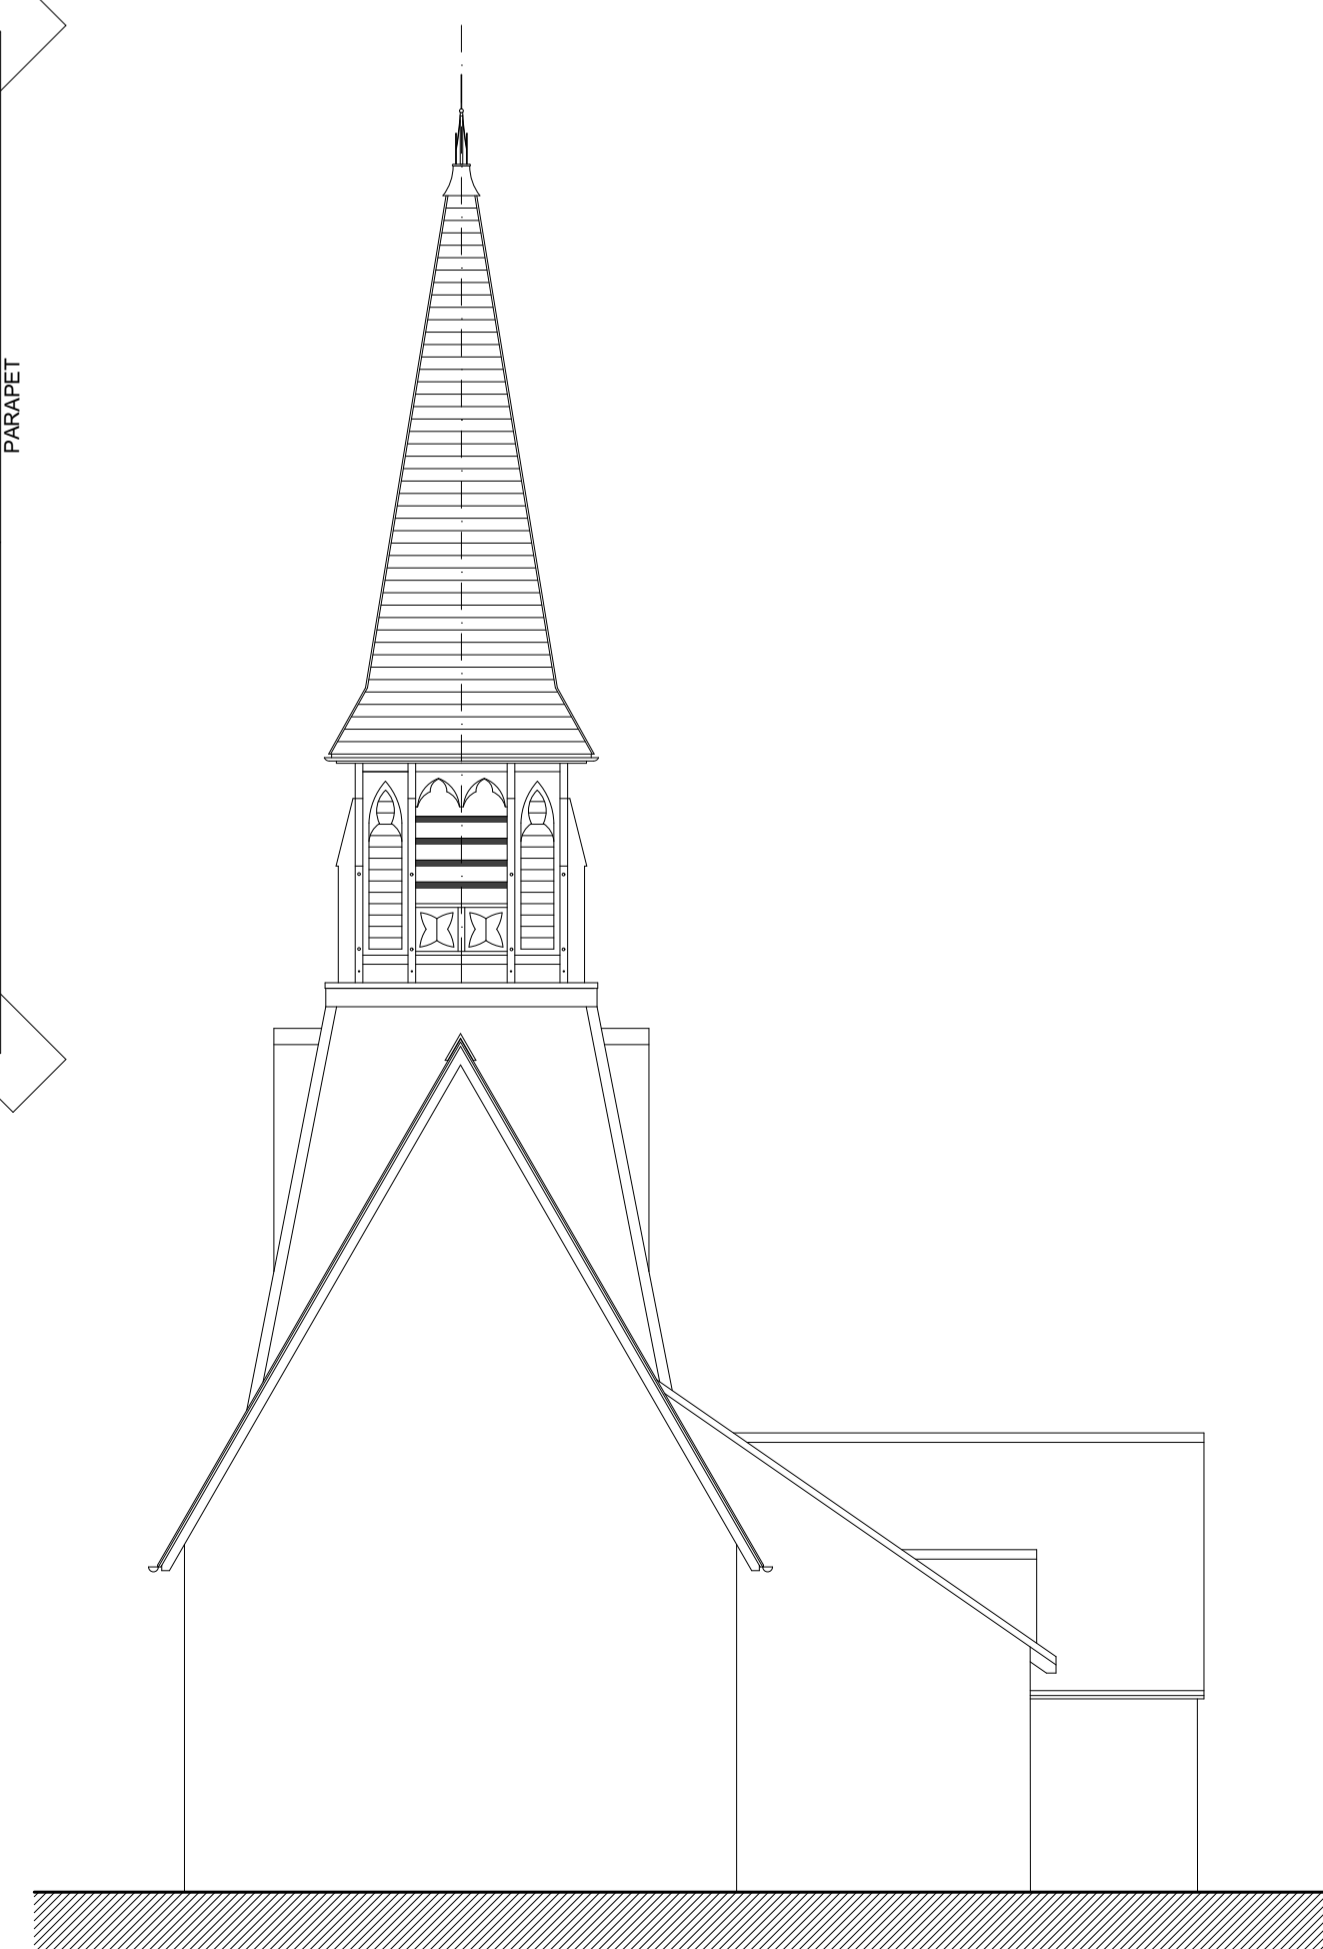

WEST ELEVATION



BELL TOWER



SOUTH ELEVATION

JONES CHARTERED

RIBA # ARCHITECTS arb

ARCHITECTURE . PLANNING . CONSERVATION

COPYRIGHT The copyright of this drawing is vested in the architect and must not be reproduced without his consent in writing

NOTE Contractors must verify dimensions before commencing any work, fabrication, ordering or shop drawings. Do not scale from this drawing.

SCHEME
 PROPOSED RE-ROOFING AND ALTERATIONS
 ST JAMES THE GREAT CHURCH,
 BLAKEDOWN, KIDDERMINSTER.

TITLE
 ROOF & BELL TOWER PLANS AND
 ELEVATIONS AS EXISTING

CLIENT
 CHURCHILL AND BLAKEDOWN PCC

DRAWING No.
 24015 / 03

DATE FEB 24 **SCALE** **STATUS** PLANNING