



NOTES

Use figured dimensions only. Scale drawing only when a scale bar is present. All dimensions to be checked by user and any discrepancies, error or omissions to be reported to the architect before work commences. Read this drawing with all relevant materials.

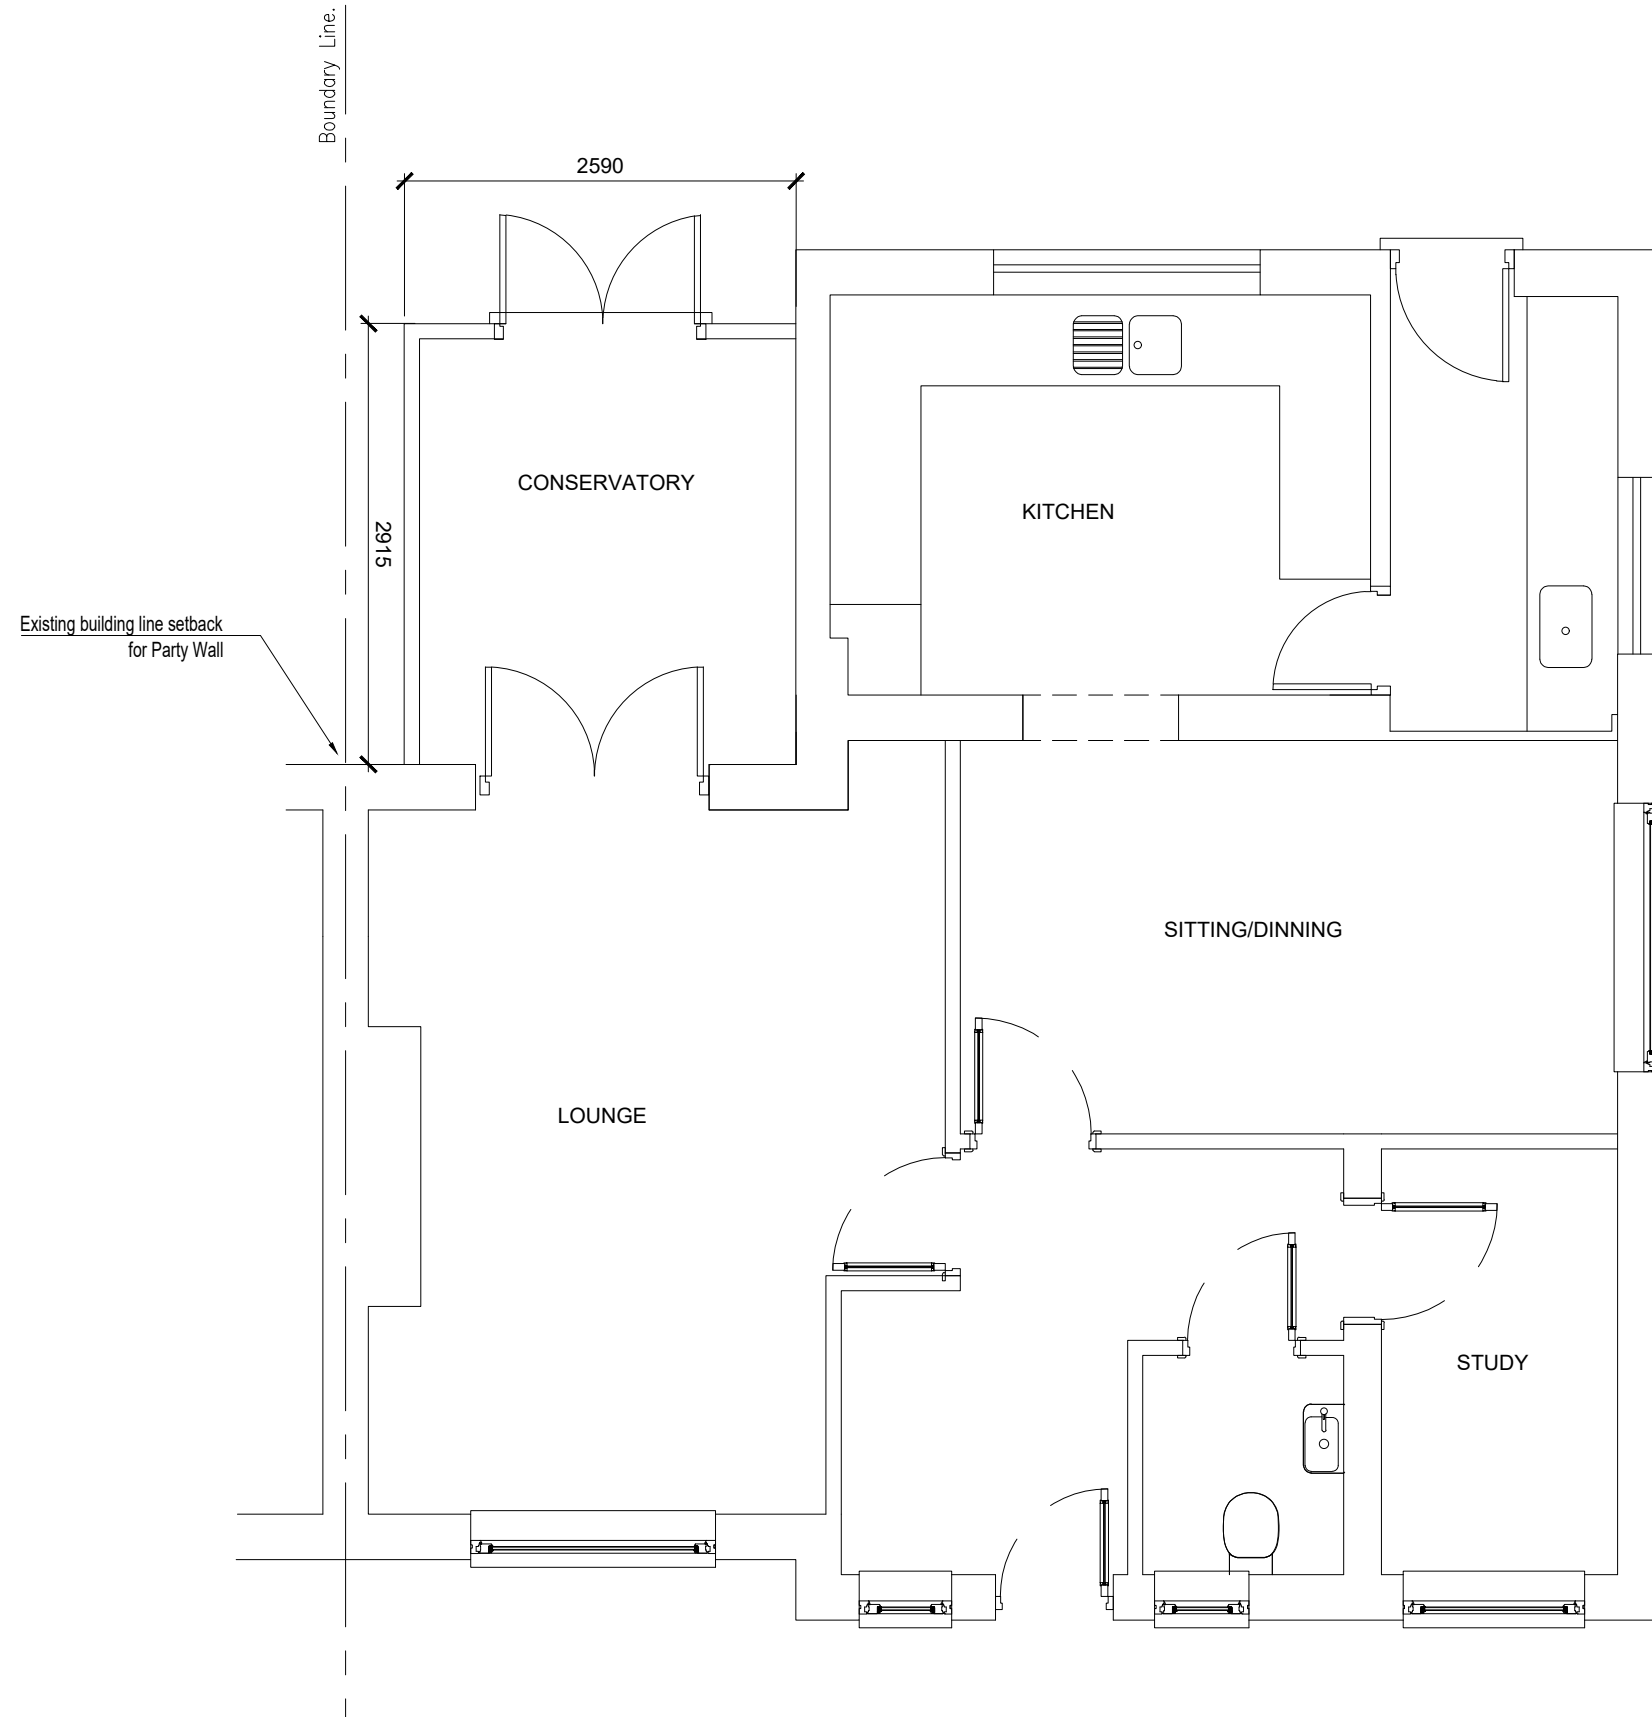

Ex. Ground Floor Plan GA

 

Scale: 1:50 @ A3

Rev Date	Dim	Chkd	Description
Purpose of Issue:			
PLANNING			
client:			
Mr and Mrs D Dacombe			
Project:			
50 Furze Hill Road, Headley Down			
drawing title:			
Existing Ground Floor Plan			
scale of A3:	date:	drawn by:	checked by:
1:50	April 2024	AP	AP
drawing number:			revision:
AE - 02			