



NOTES
 Use figured dimensions only. Scale drawing only when a scale bar is present. All dimensions to be checked by user and any discrepancies, error or omissions to be reported to the architect before work commences. Read this drawing with all relevant materials.

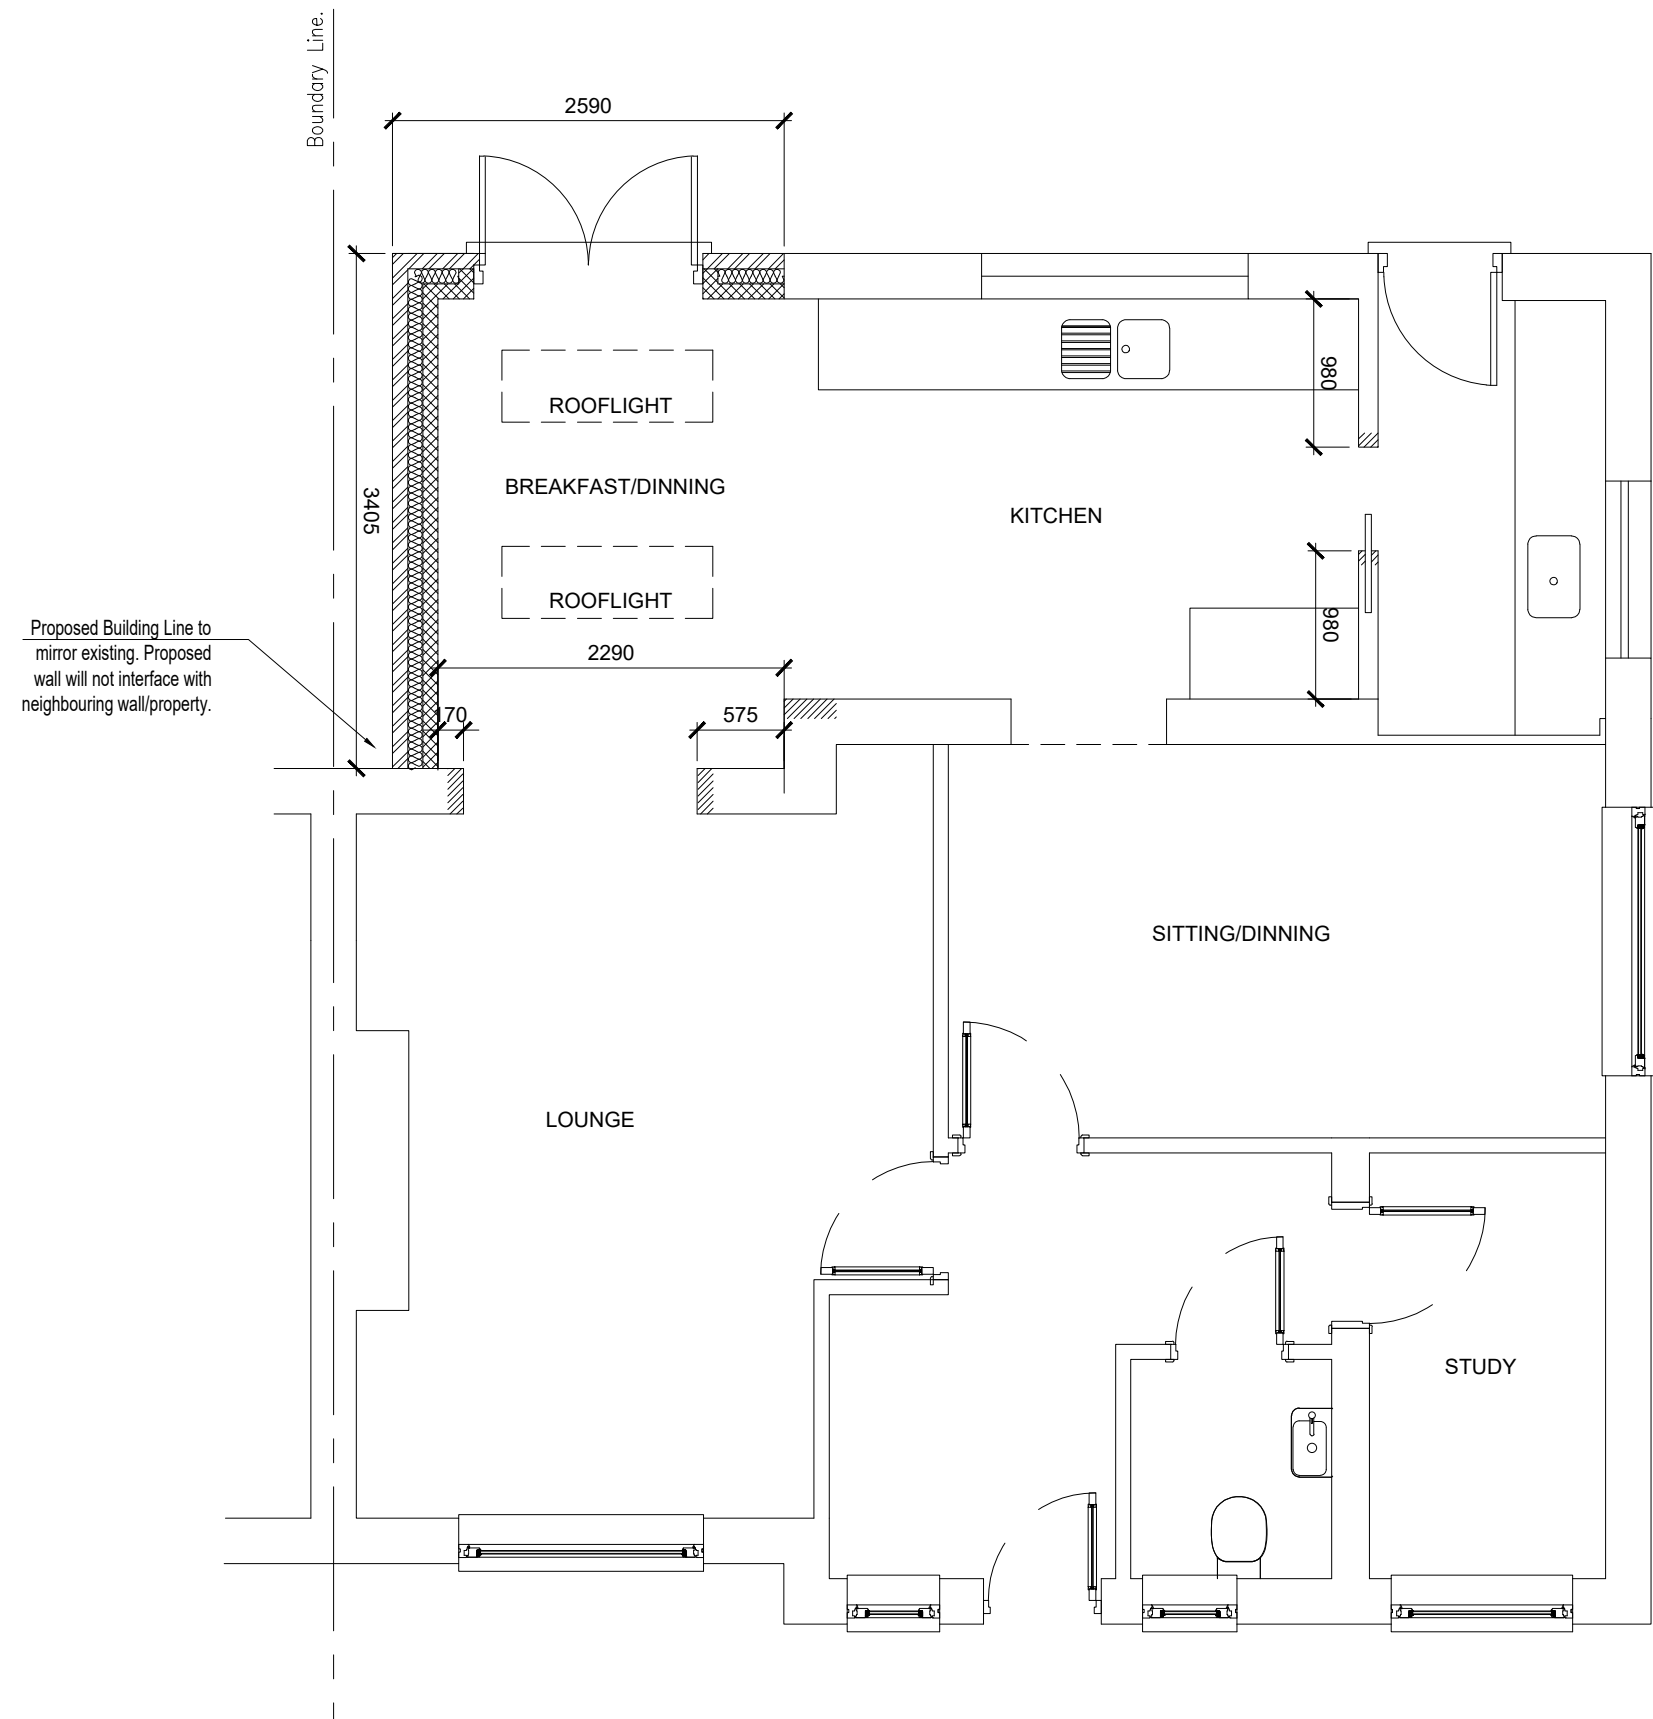

Prop. Ground Floor Plan GA

 

Scale: 1:50 @ A3

Rev	Date	Dim	Chkd	Description

Purpose of Issue:
PLANNING

client:
Mr and Mrs D Dacombe

Project:
50 Furze Hill Road, Headley Down

Drawing Title:
Proposed Ground Floor Plan

Scale of A3:	Date:	Drawn by:	Checked by:
1:50	April 2024	AP	AP

Drawing number:	Revision:
DP - 02	