


0 1 2 3 4 5m

Scale: 1:50 @A3



REAR ELEVATION

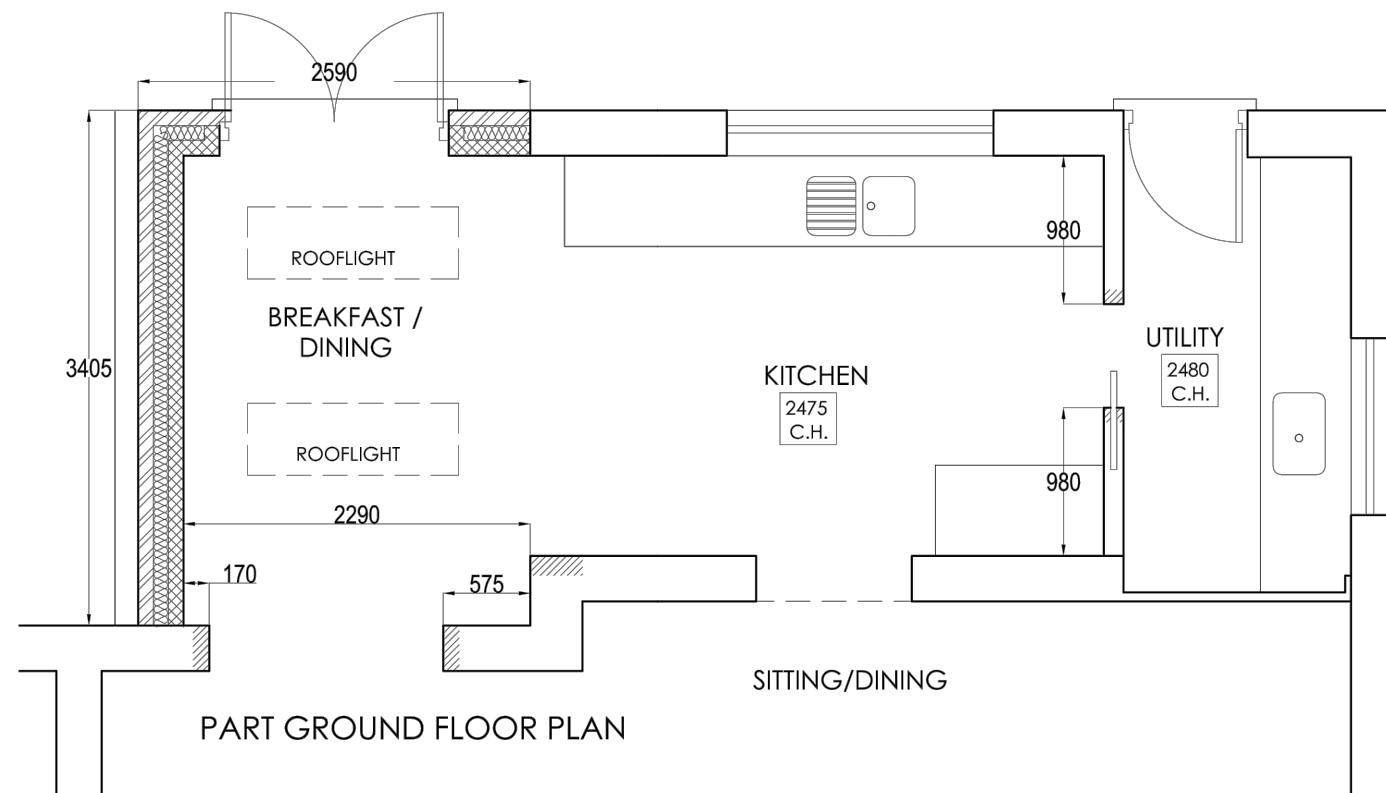

PART GROUND FLOOR PLAN

Adams Associates

Notes

No.	Description
1	No dimensions to be scaled from this drawing.
2	All dimensions to be checked on site.
3	If a discrepancy occurs between specifications and drawings, Adams Associates must be notified.
4	COPYRIGHT The contents of this drawing may not be reproduced in whole or in part without the written permission of Adams Associates.

Revisions

No.	Description	Date	Initials
A	Minor Amendments	25.04.2023	EV
B	Minor Amendments	08.09.2023	EV

Project 50 FURZE HILL ROAD  
HEADLEY DOWN  
BORDON  
HAMPSHIRE  
GU35 8HA

Client  
Mr T & Mrs D. Dacombe

Drawing Title  
DETAILED PROPOSALS  
PART GROUND FLOOR PLAN  
REAR ELEVATION

Date FEB 2023 Drawn EV Checked TFA

Scale 1:50 @ A3

Adams Associates

Architectural & Planning Consultants

14 Pound Lane Godalming Surrey GU7 1BX  
T: 01483 456282 E: info@adams-associates.com W: www.adams-associates.com

Project No.	Drawing No.	Revision
22:710	DP 01	B