


PROPOSED CATTLE BARN

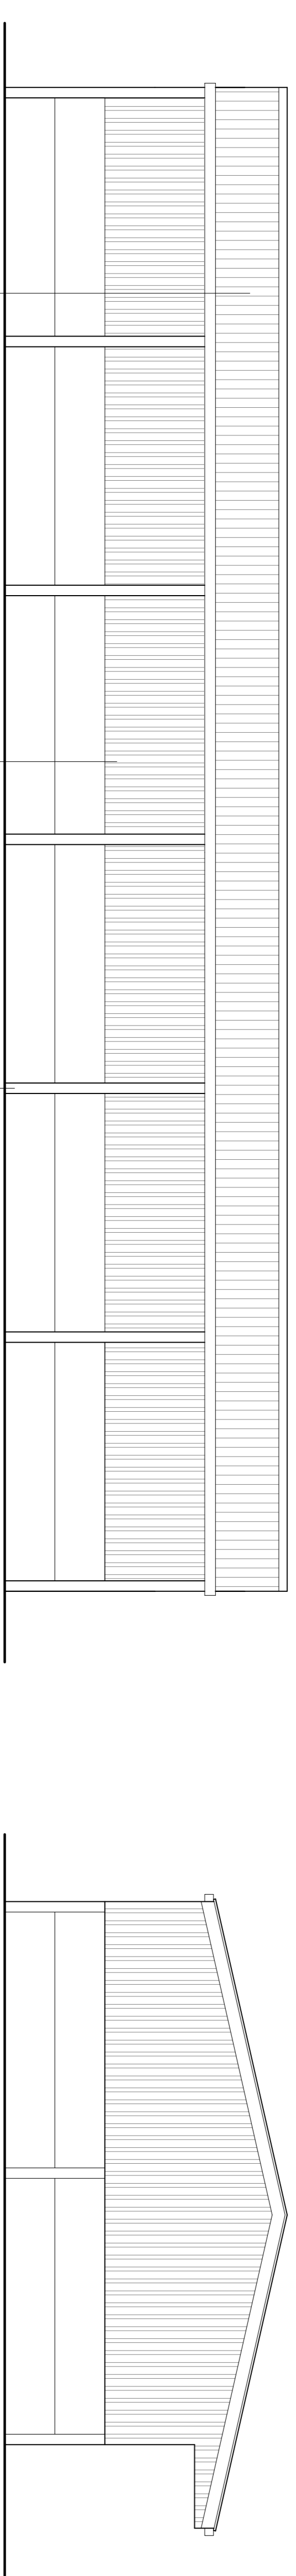

NORTH ELEVATION

EAST ELEVATION

Profile fibre cement roof sheathing

Powder coated profile steel

Portal Frame

WEST ELEVATION



Horizontal concrete walls

SOUTH ELEVATION

Portal Frame

Powder coated profile steel

Profile fibre cement roof sheathing

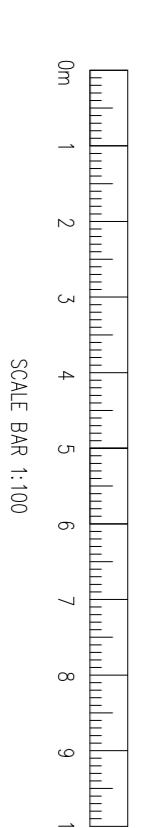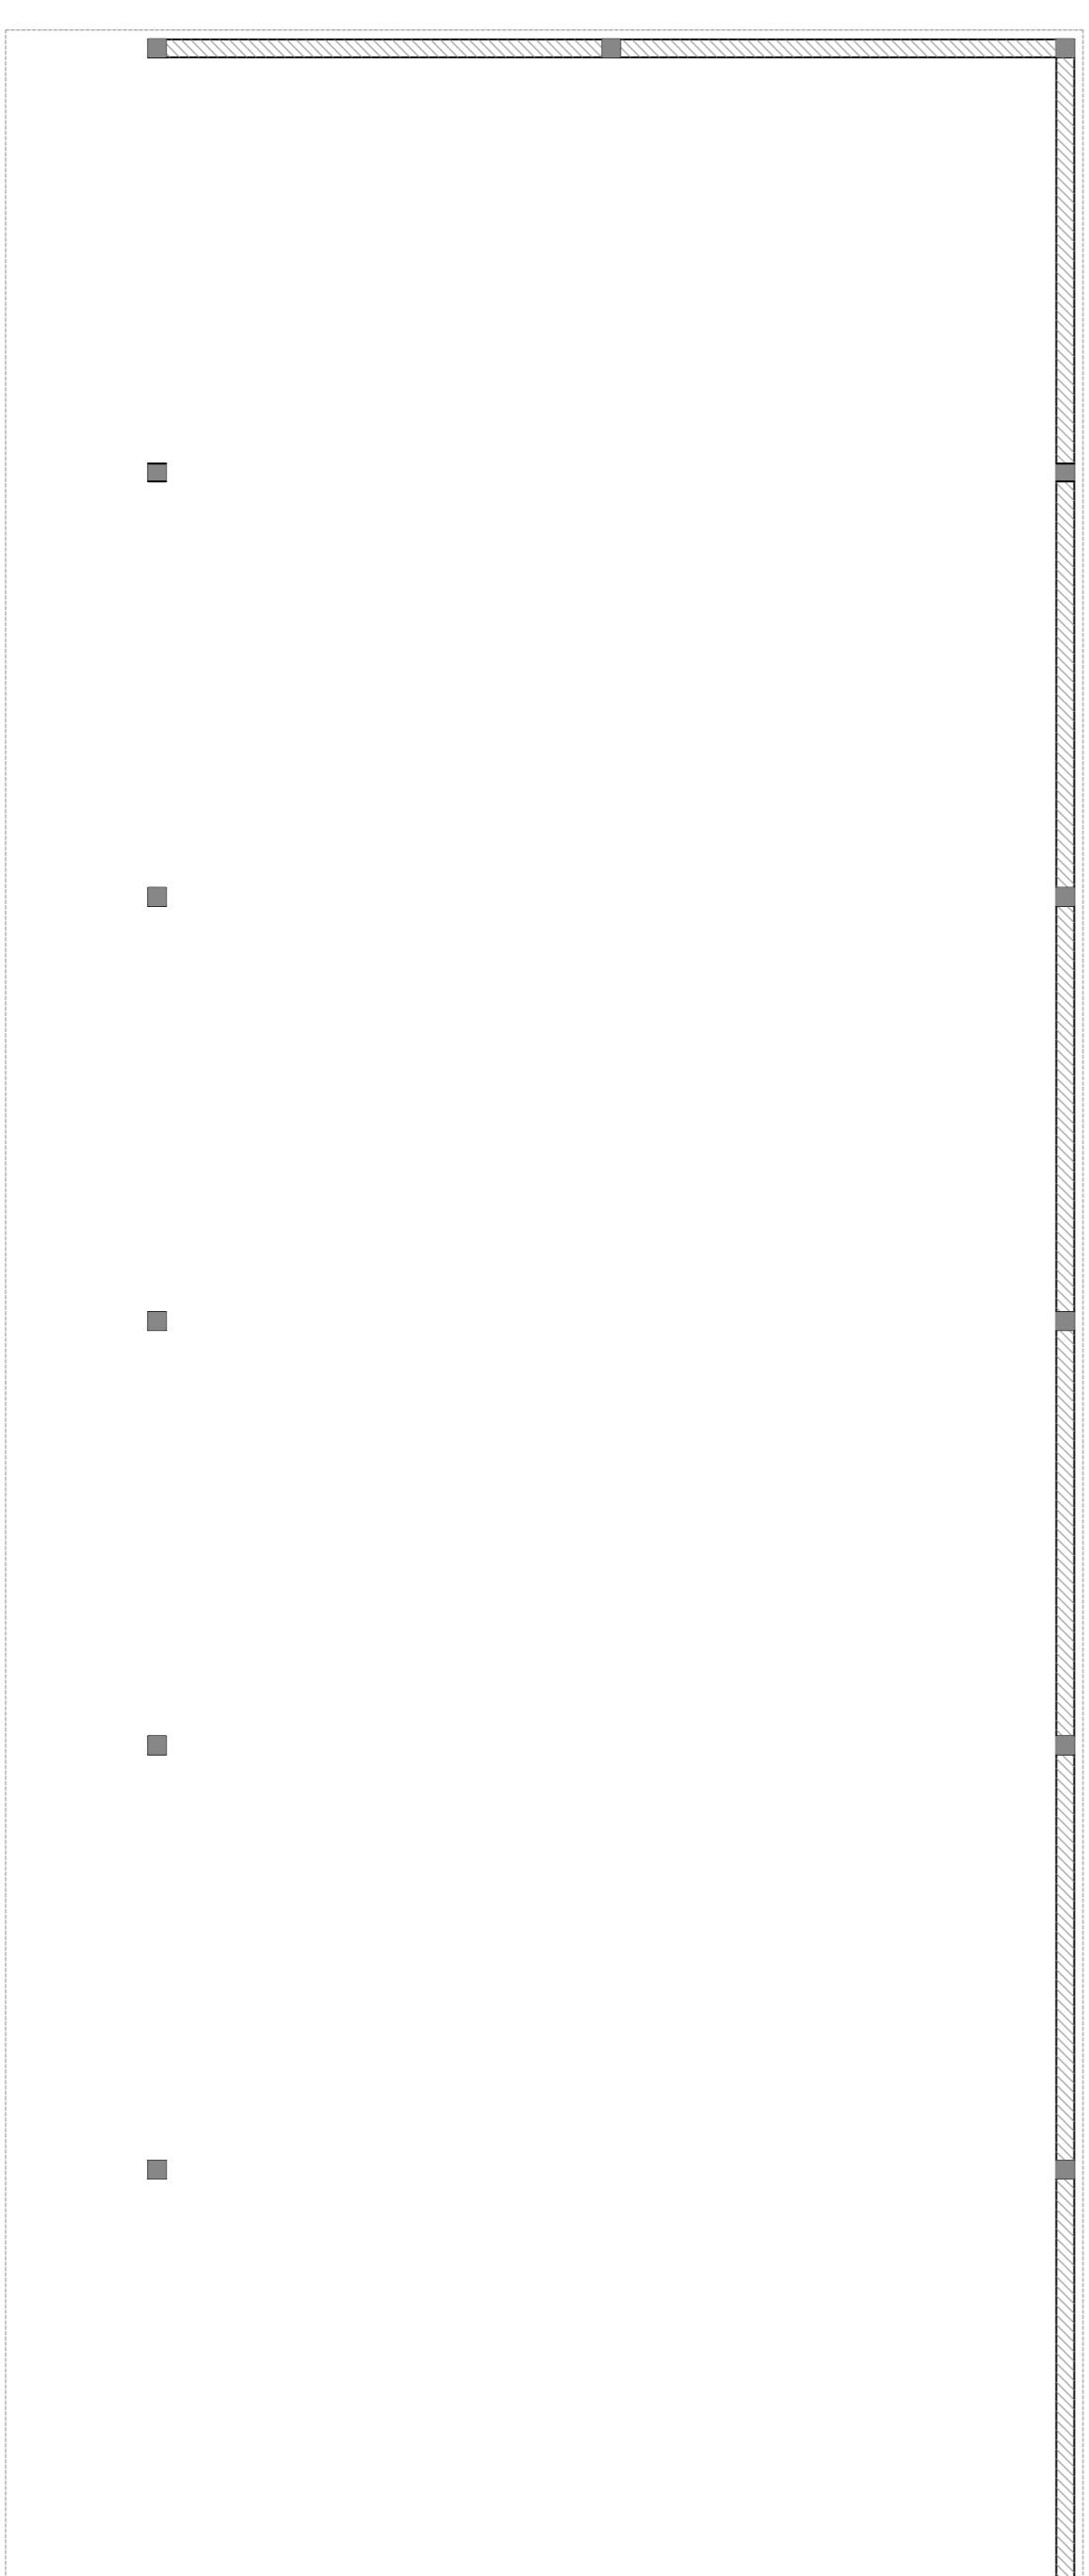

SCALE BAR 1:100

The information and design shown on this drawing is, and will remain, the property of Freeborough & Co Surveyors Ltd, and must not be reproduced, stored, copied, or transmitted in any form or by any means, without the express permission of Freeborough & Co Surveyors Ltd.

Freeborough & Co. Surveyors Ltd.

Chartered Building Surveyors and Architectural Designers
100 Park View, Westborough, Leicestershire LE15 1JH
Email: info@freeborough.co.uk Tel: 01798 881274

Project: Hill Farm
Hill Farm Lane, Birmouth, Abon GU14 5LF

Drawing: Cattle Barn Plans & Elevations

Date: Nov 2023 Scale: 1:100 on A1

Dwg No: HF-CB-05
Revised: