



PROPOSED GRAIN STORE

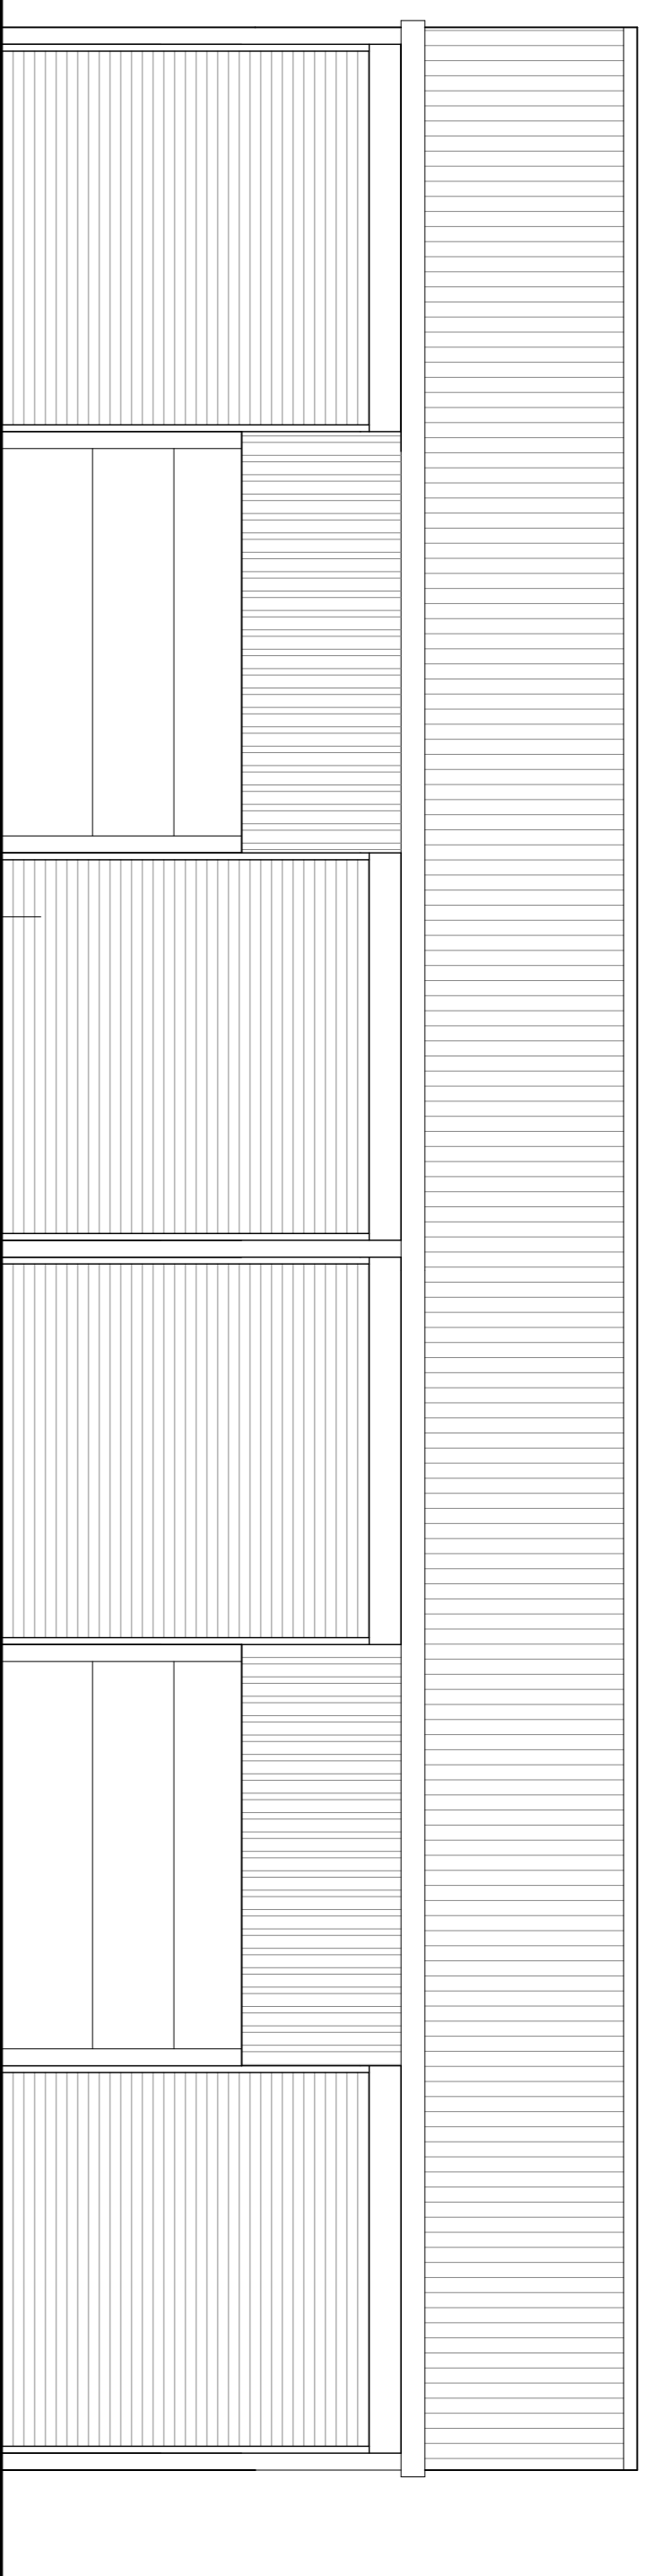


SOUTH ELEVATION

4no. Roller shutter doors

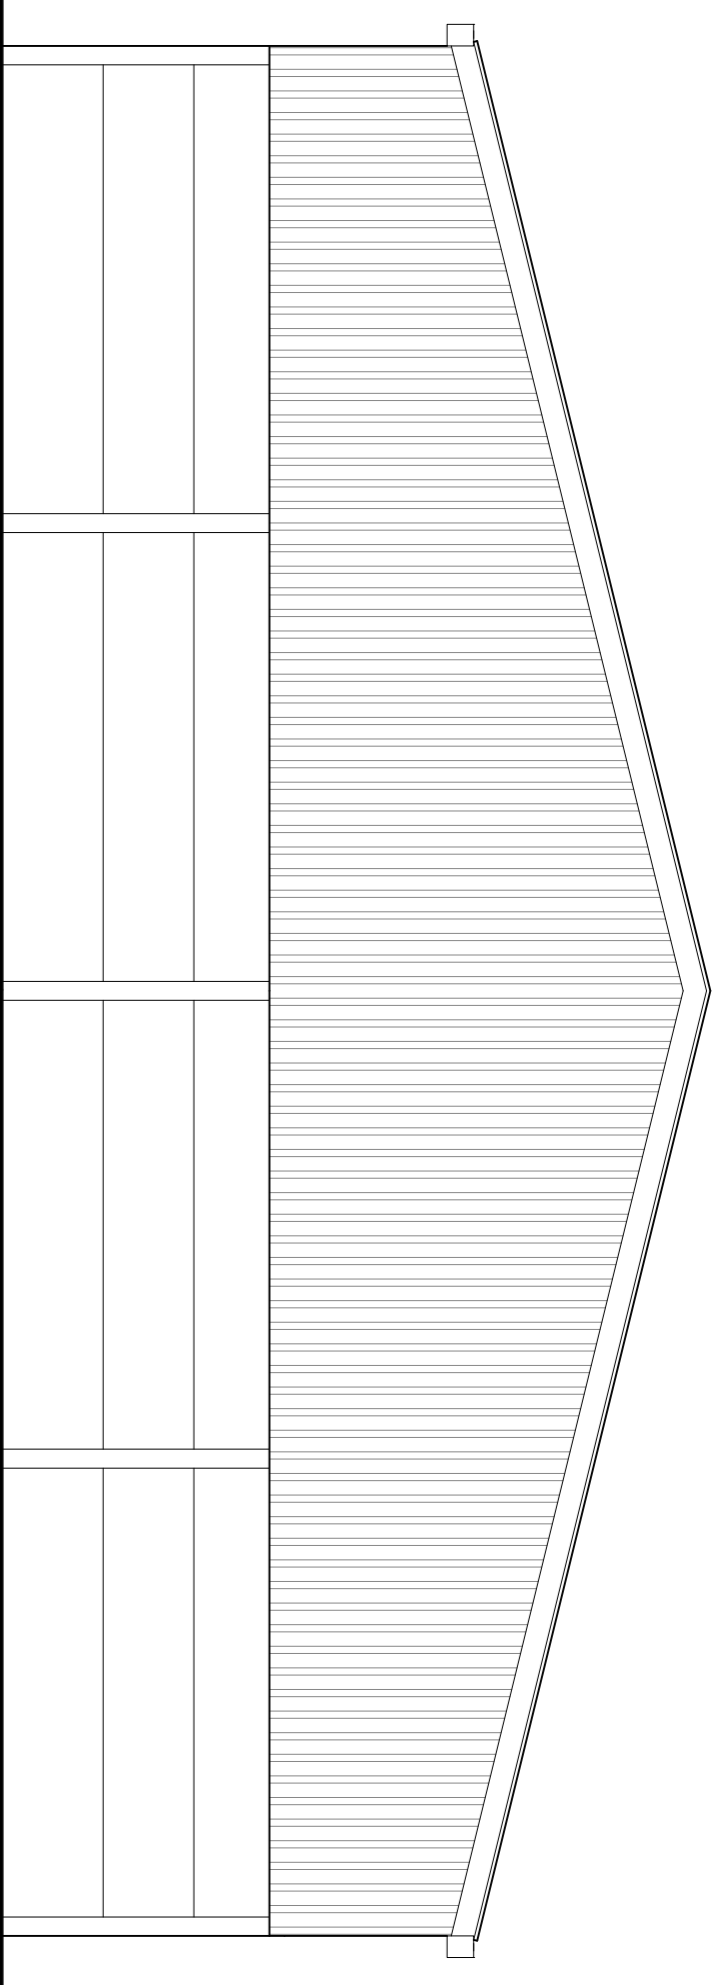


WEST ELEVATION

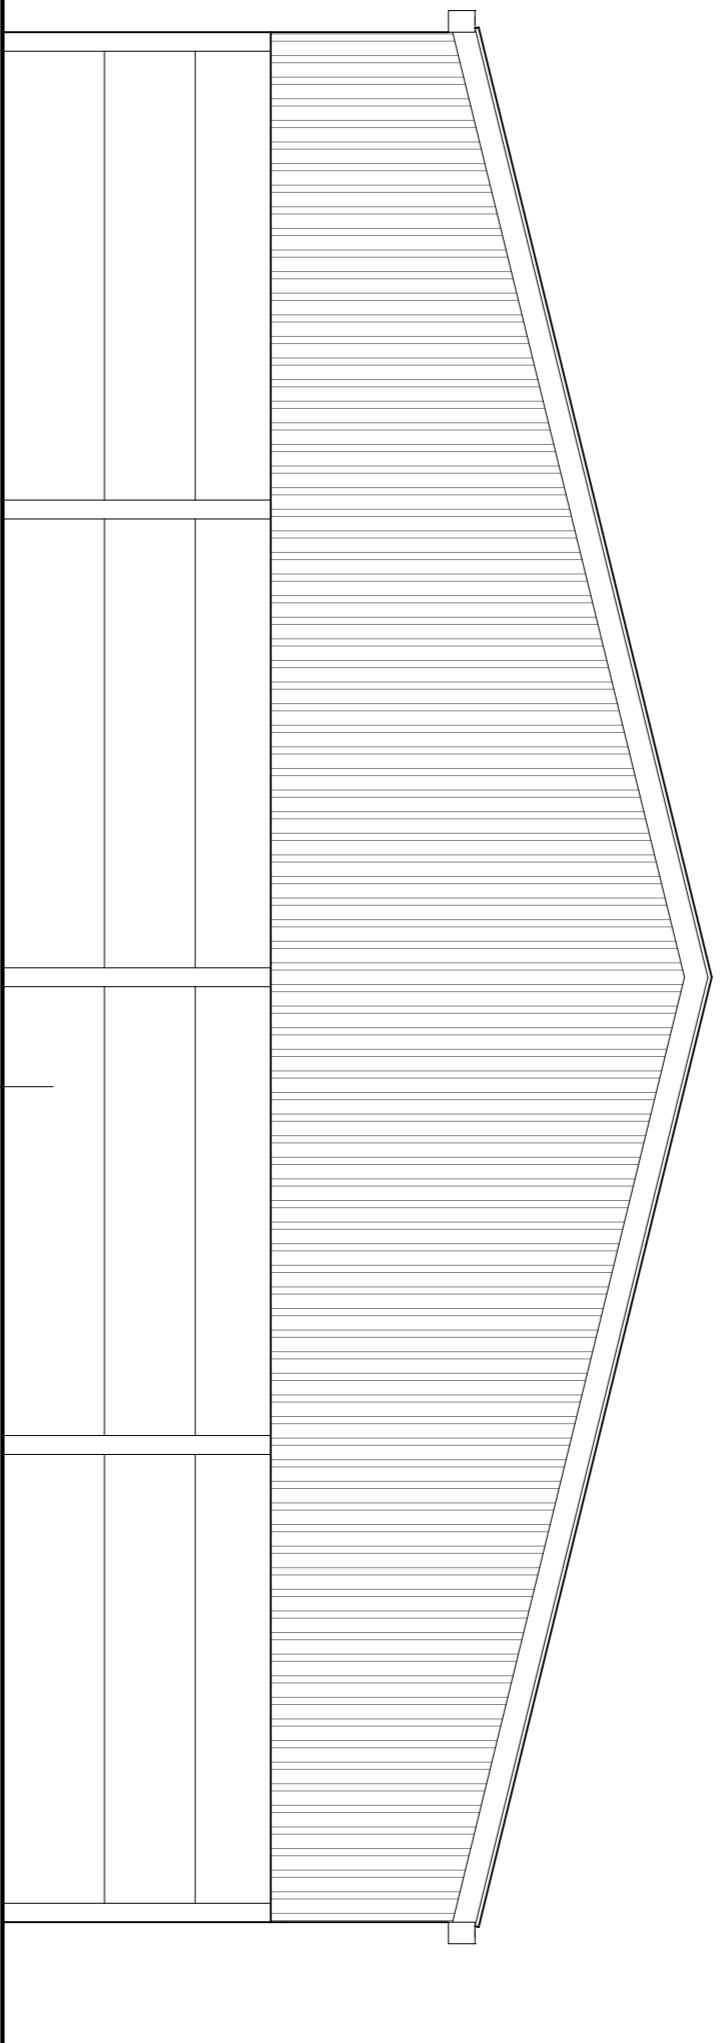

EAST ELEVATION

Horizontal concrete grain walls

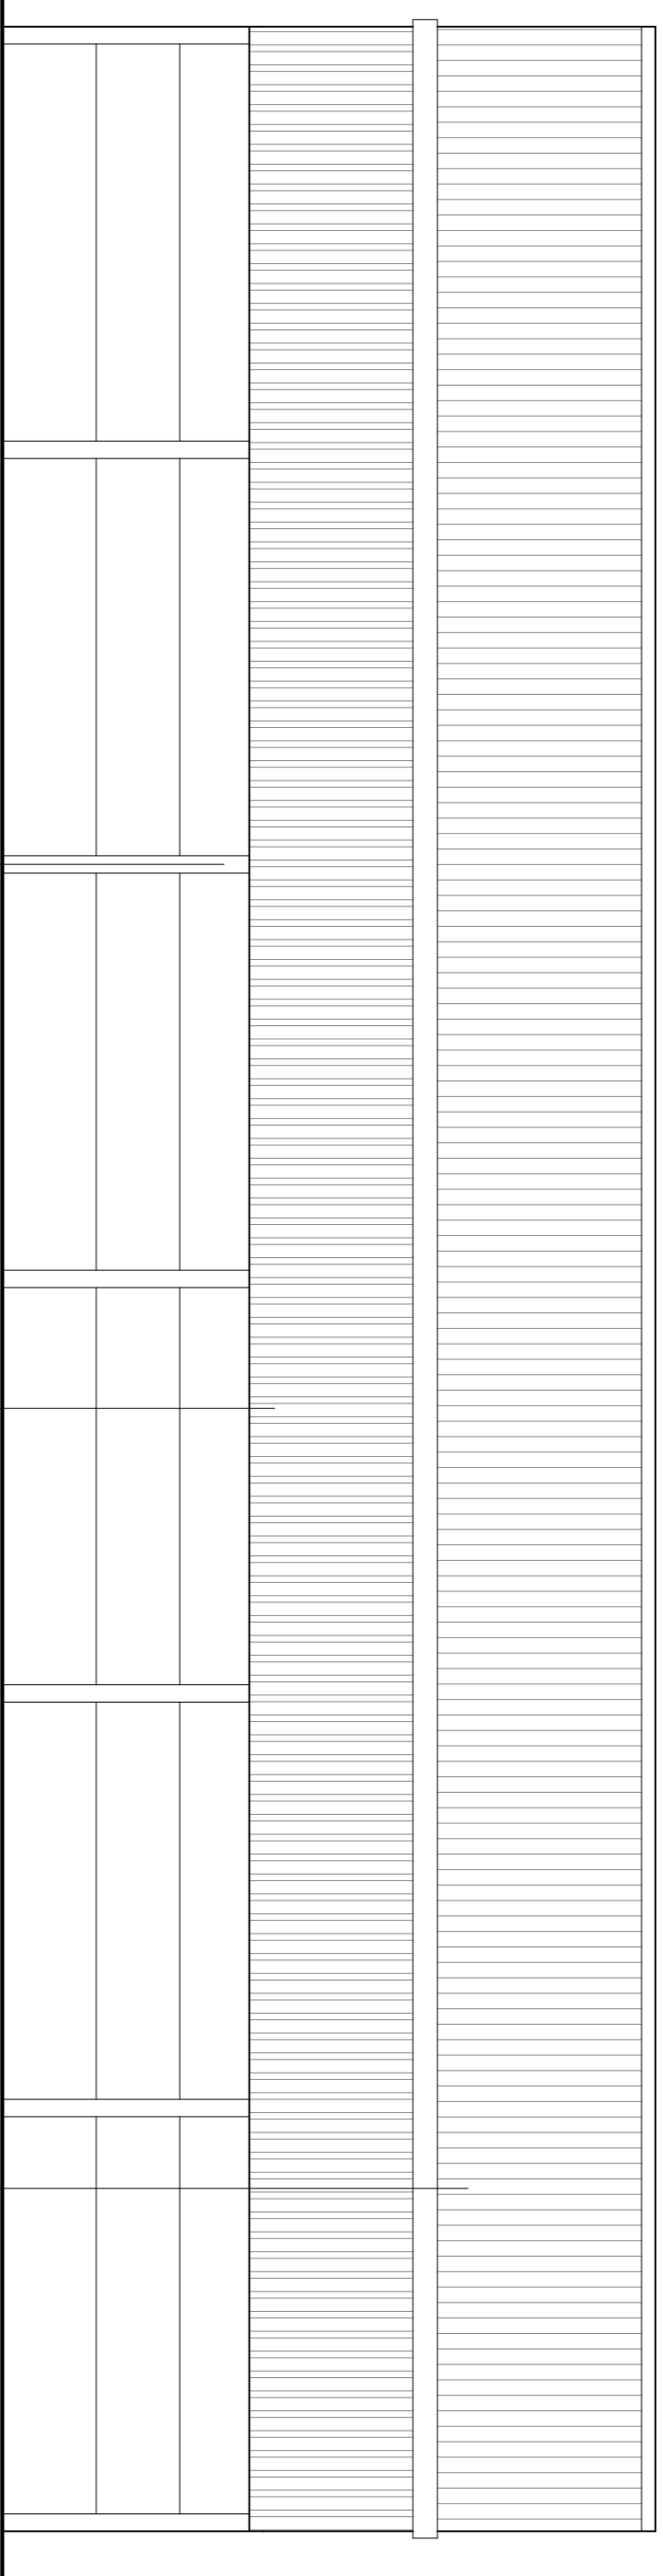


NORTH ELEVATION


Portal Frames

Powder coated profile steel

Profile fibre cement roof sheeting

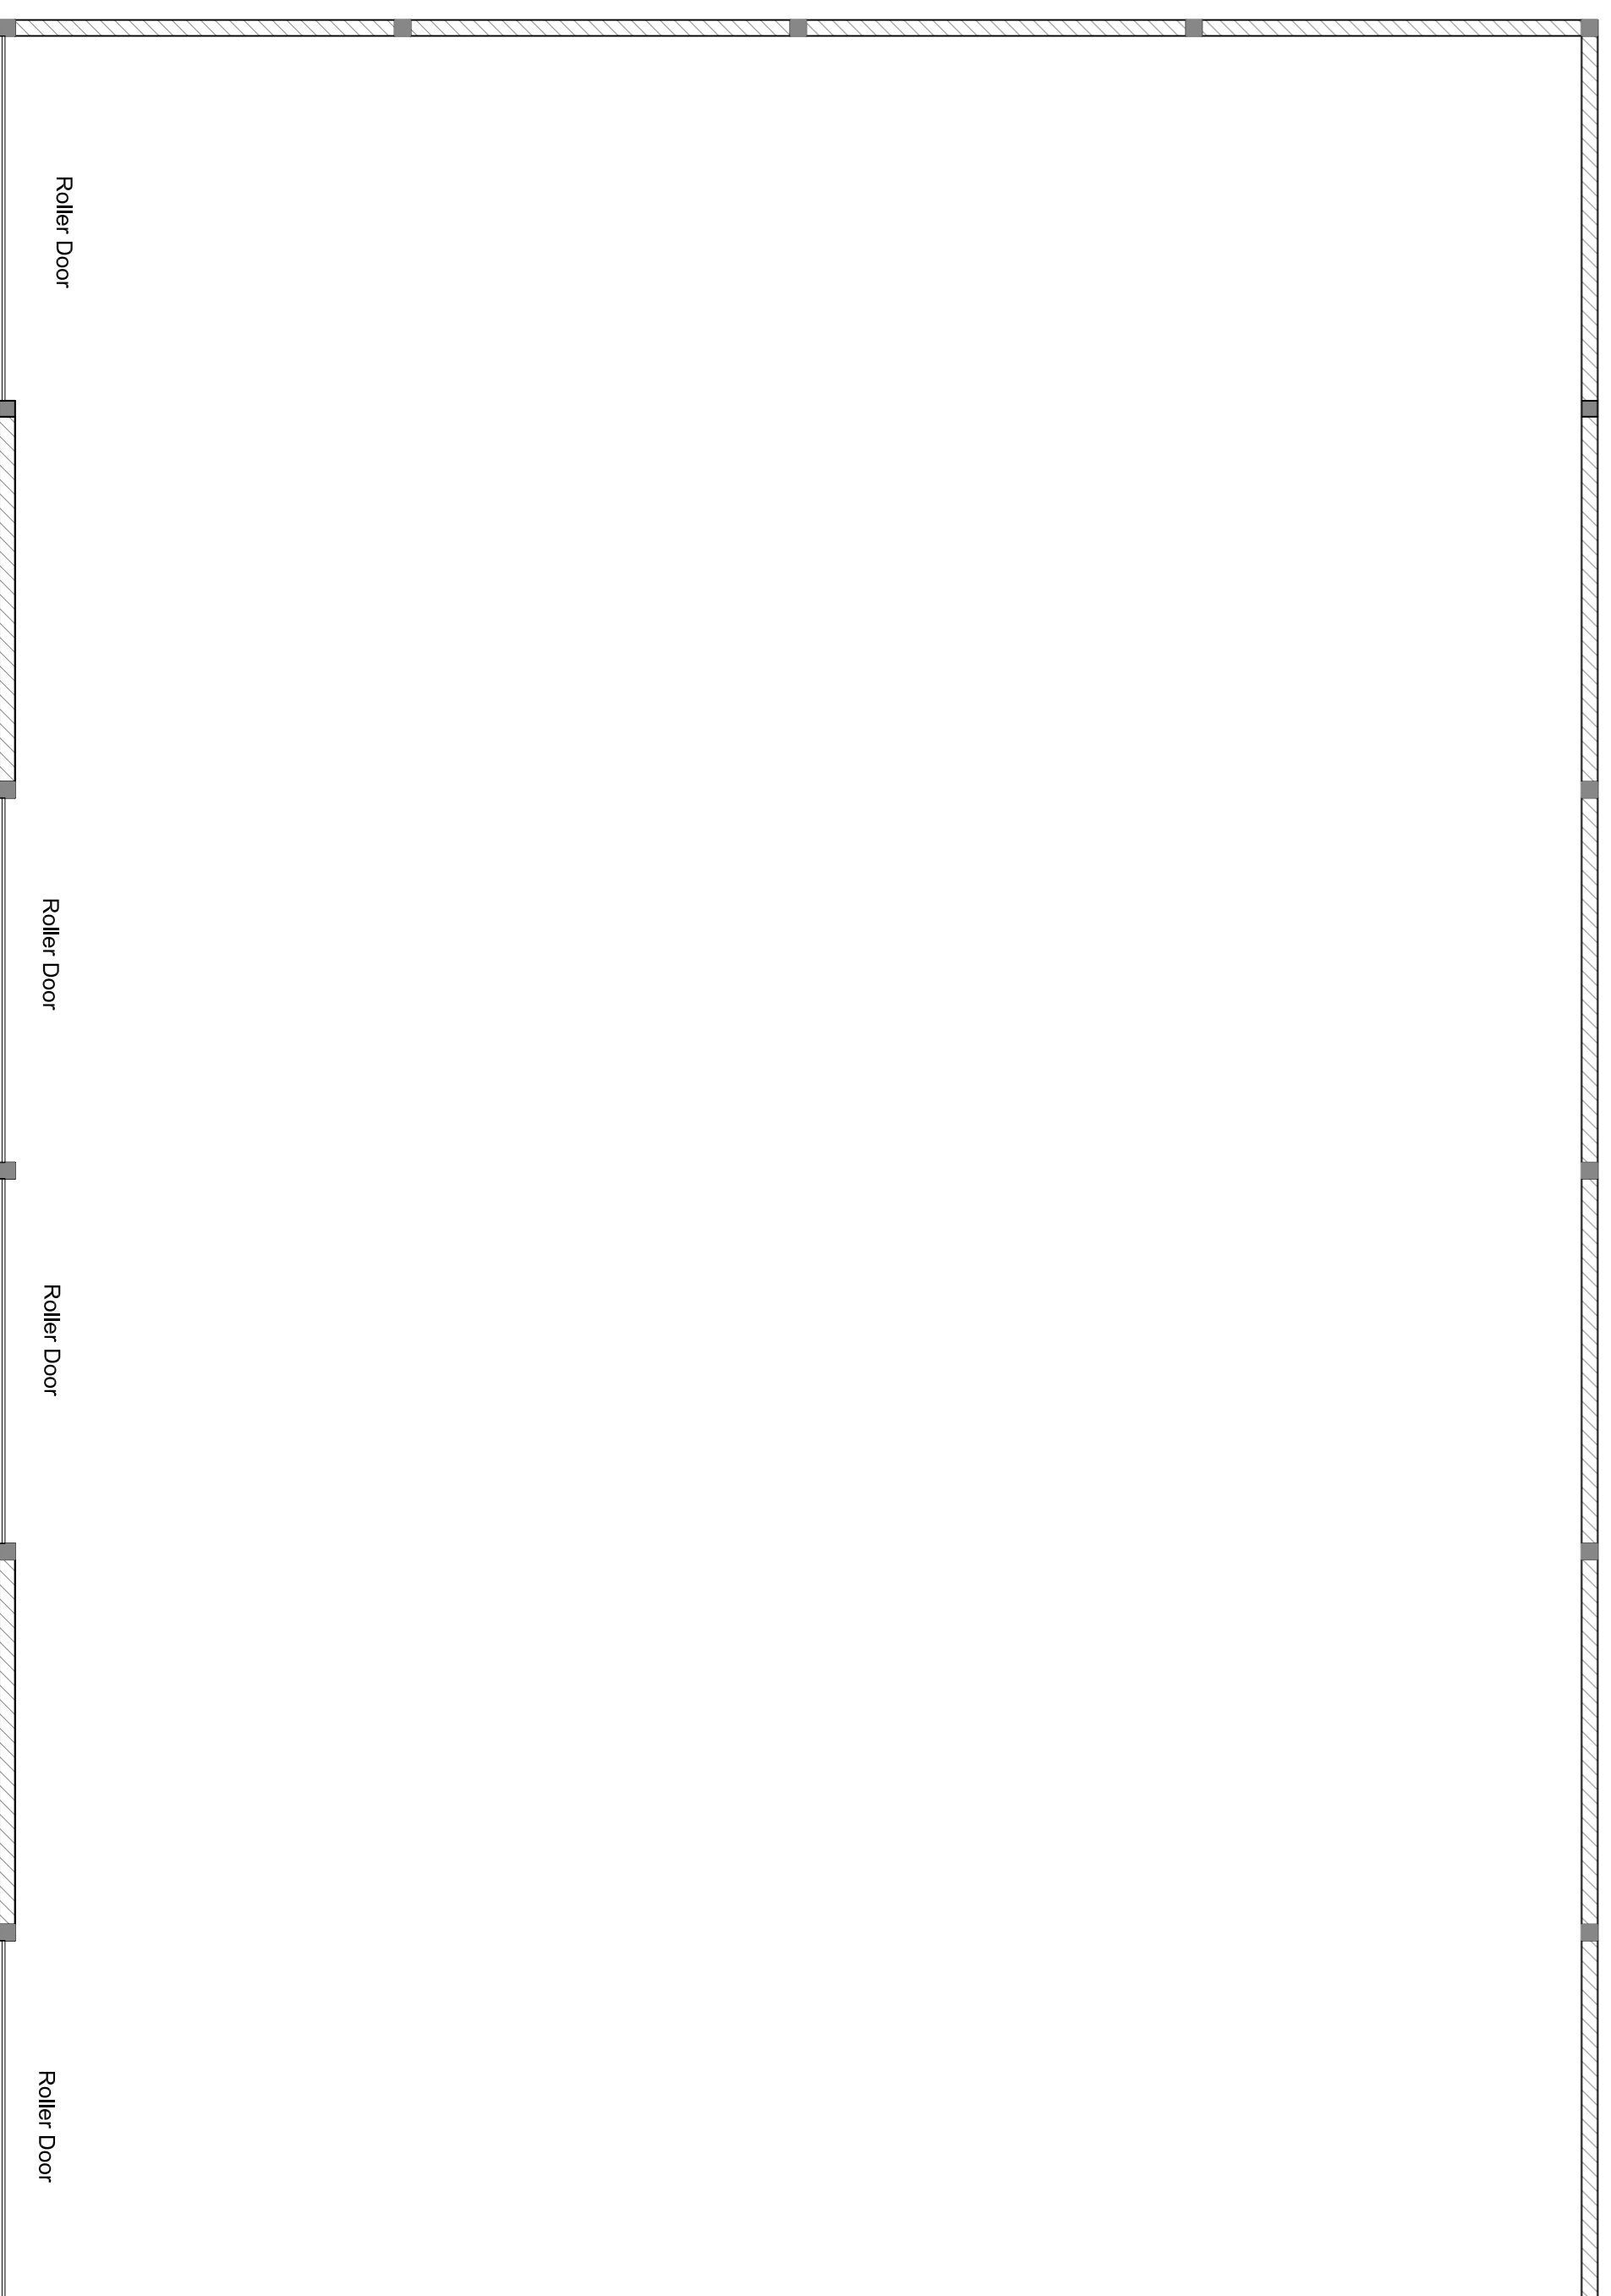

FLOOR PLAN

 

SCALE BAR 1:100

The information and design shown on this drawing is, and will remain, the property of Freebrough & Co Surveyors Ltd. and shall not be reproduced, stored in a retrieval system, or transmitted in any form or by any means, electronic, mechanical, photocopying, recording, or by any information storage and retrieval system, without the express written permission of Freebrough & Co Surveyors Ltd.

Freebrough & Co. Surveyors Ltd.
Chartered Building Surveyors and Architectural Designers
100, Park Street, Westwood, Wakefield, West Yorkshire WF1 3JN
Email: info@freebrough.co.uk Tel: 01924 881274

Project:	Hill Farm
Client:	Hill Farm, Barnsley, Abn Q124 SLF
Drawing:	Grain Store Plans & Elevations
Date:	Nov 2023
Scale:	1:100 on A1
Drawn by:	HF-CB-JM
Reviewed by:	Revised