




PROPOSED SITE PLAN & ROOF PLAN 1:200 ON A1

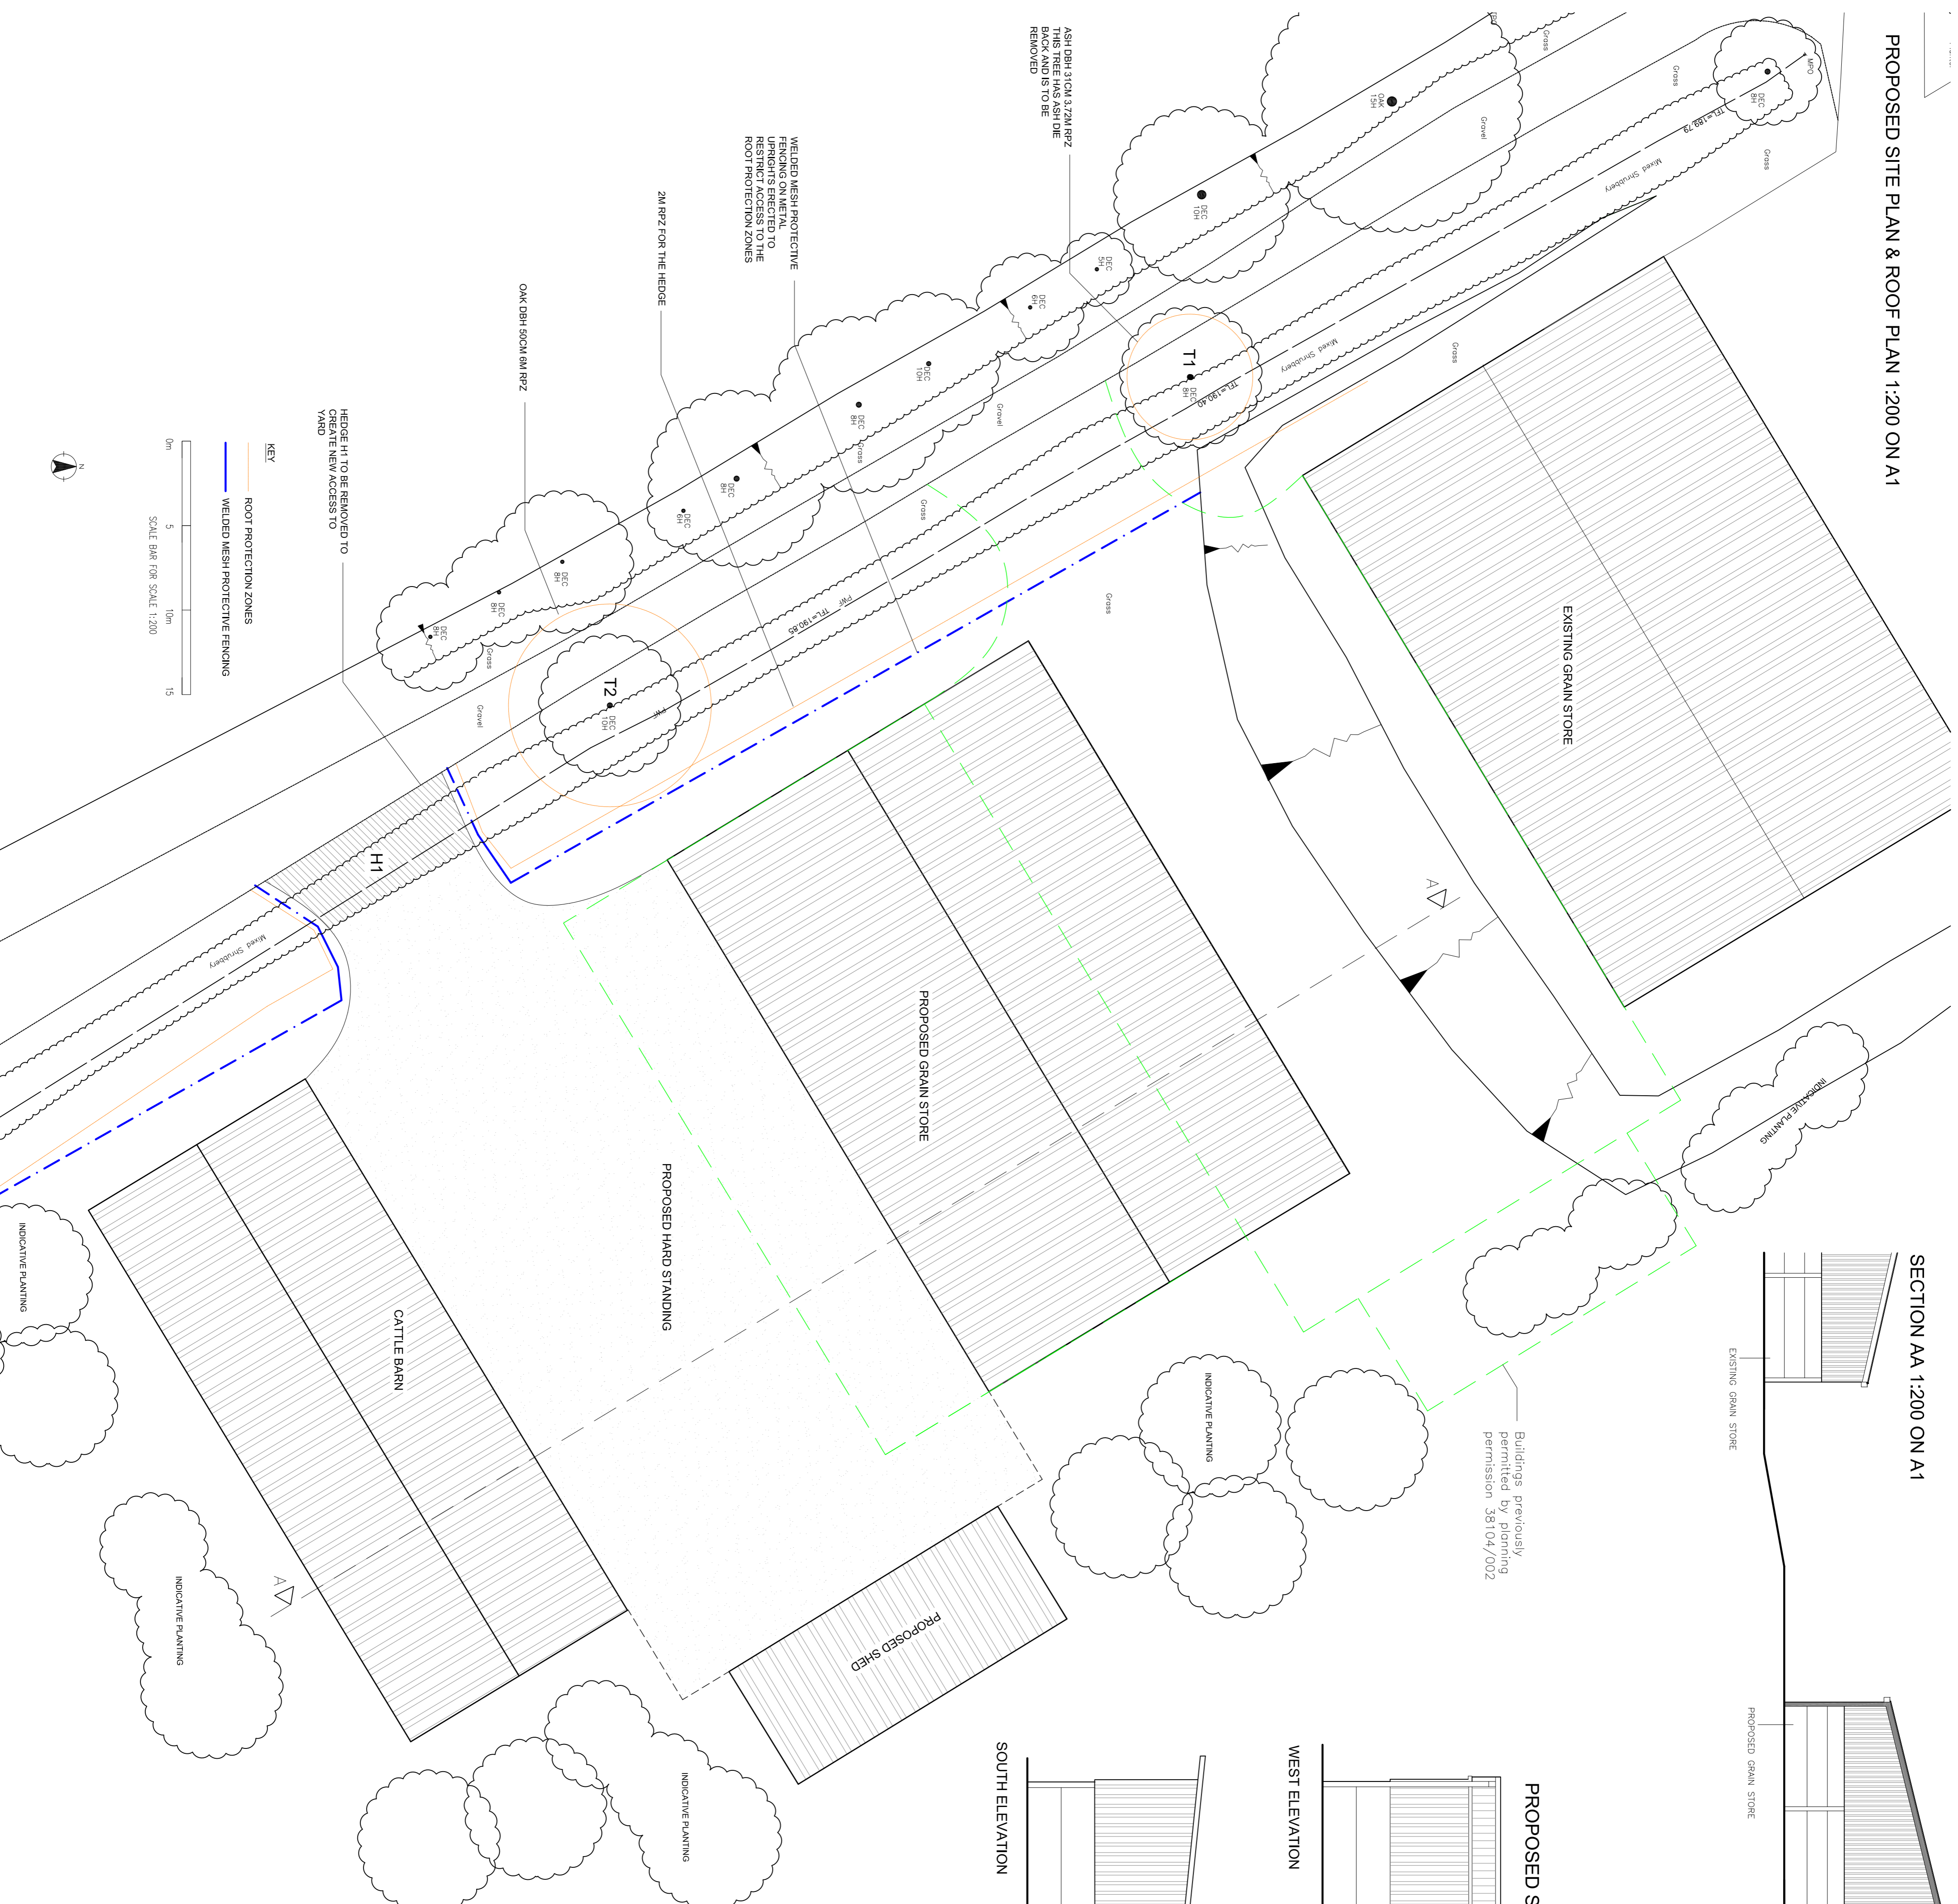


SECTION AA 1:200 ON A1

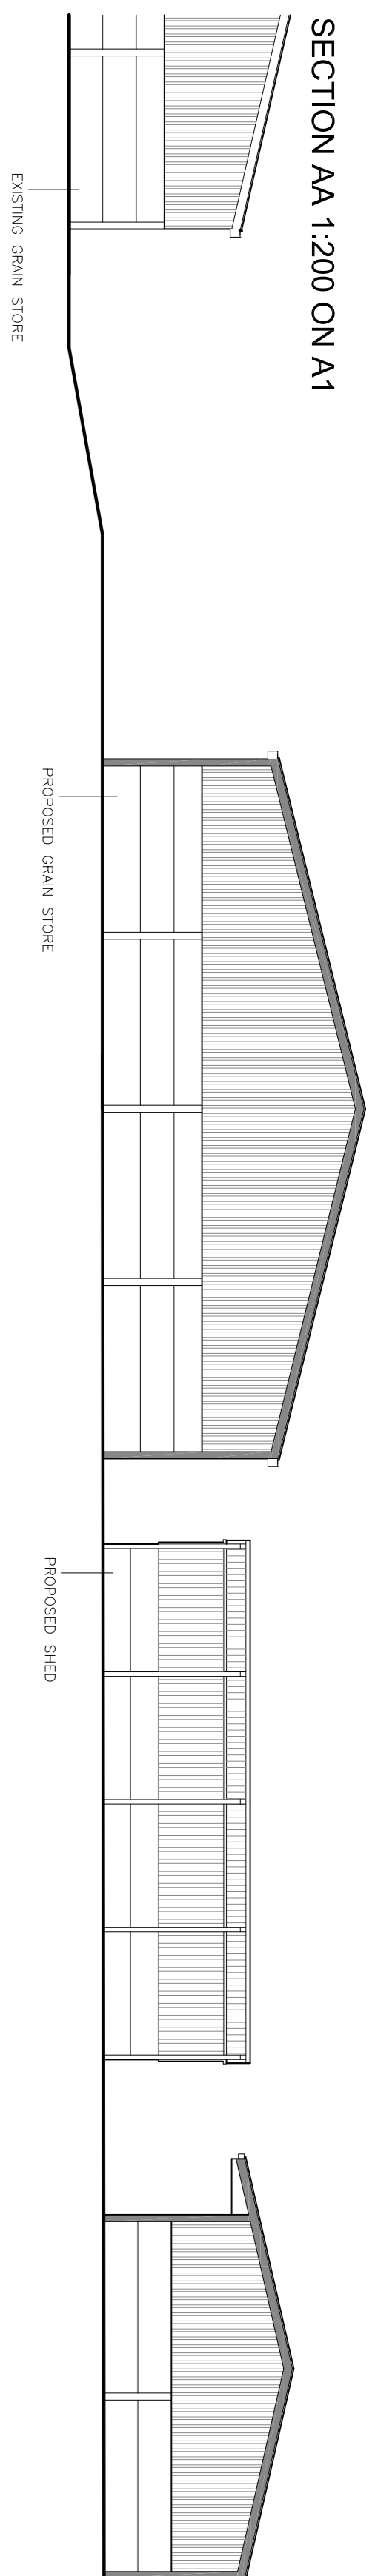

PROPOSED SHED 1:100 ON A1

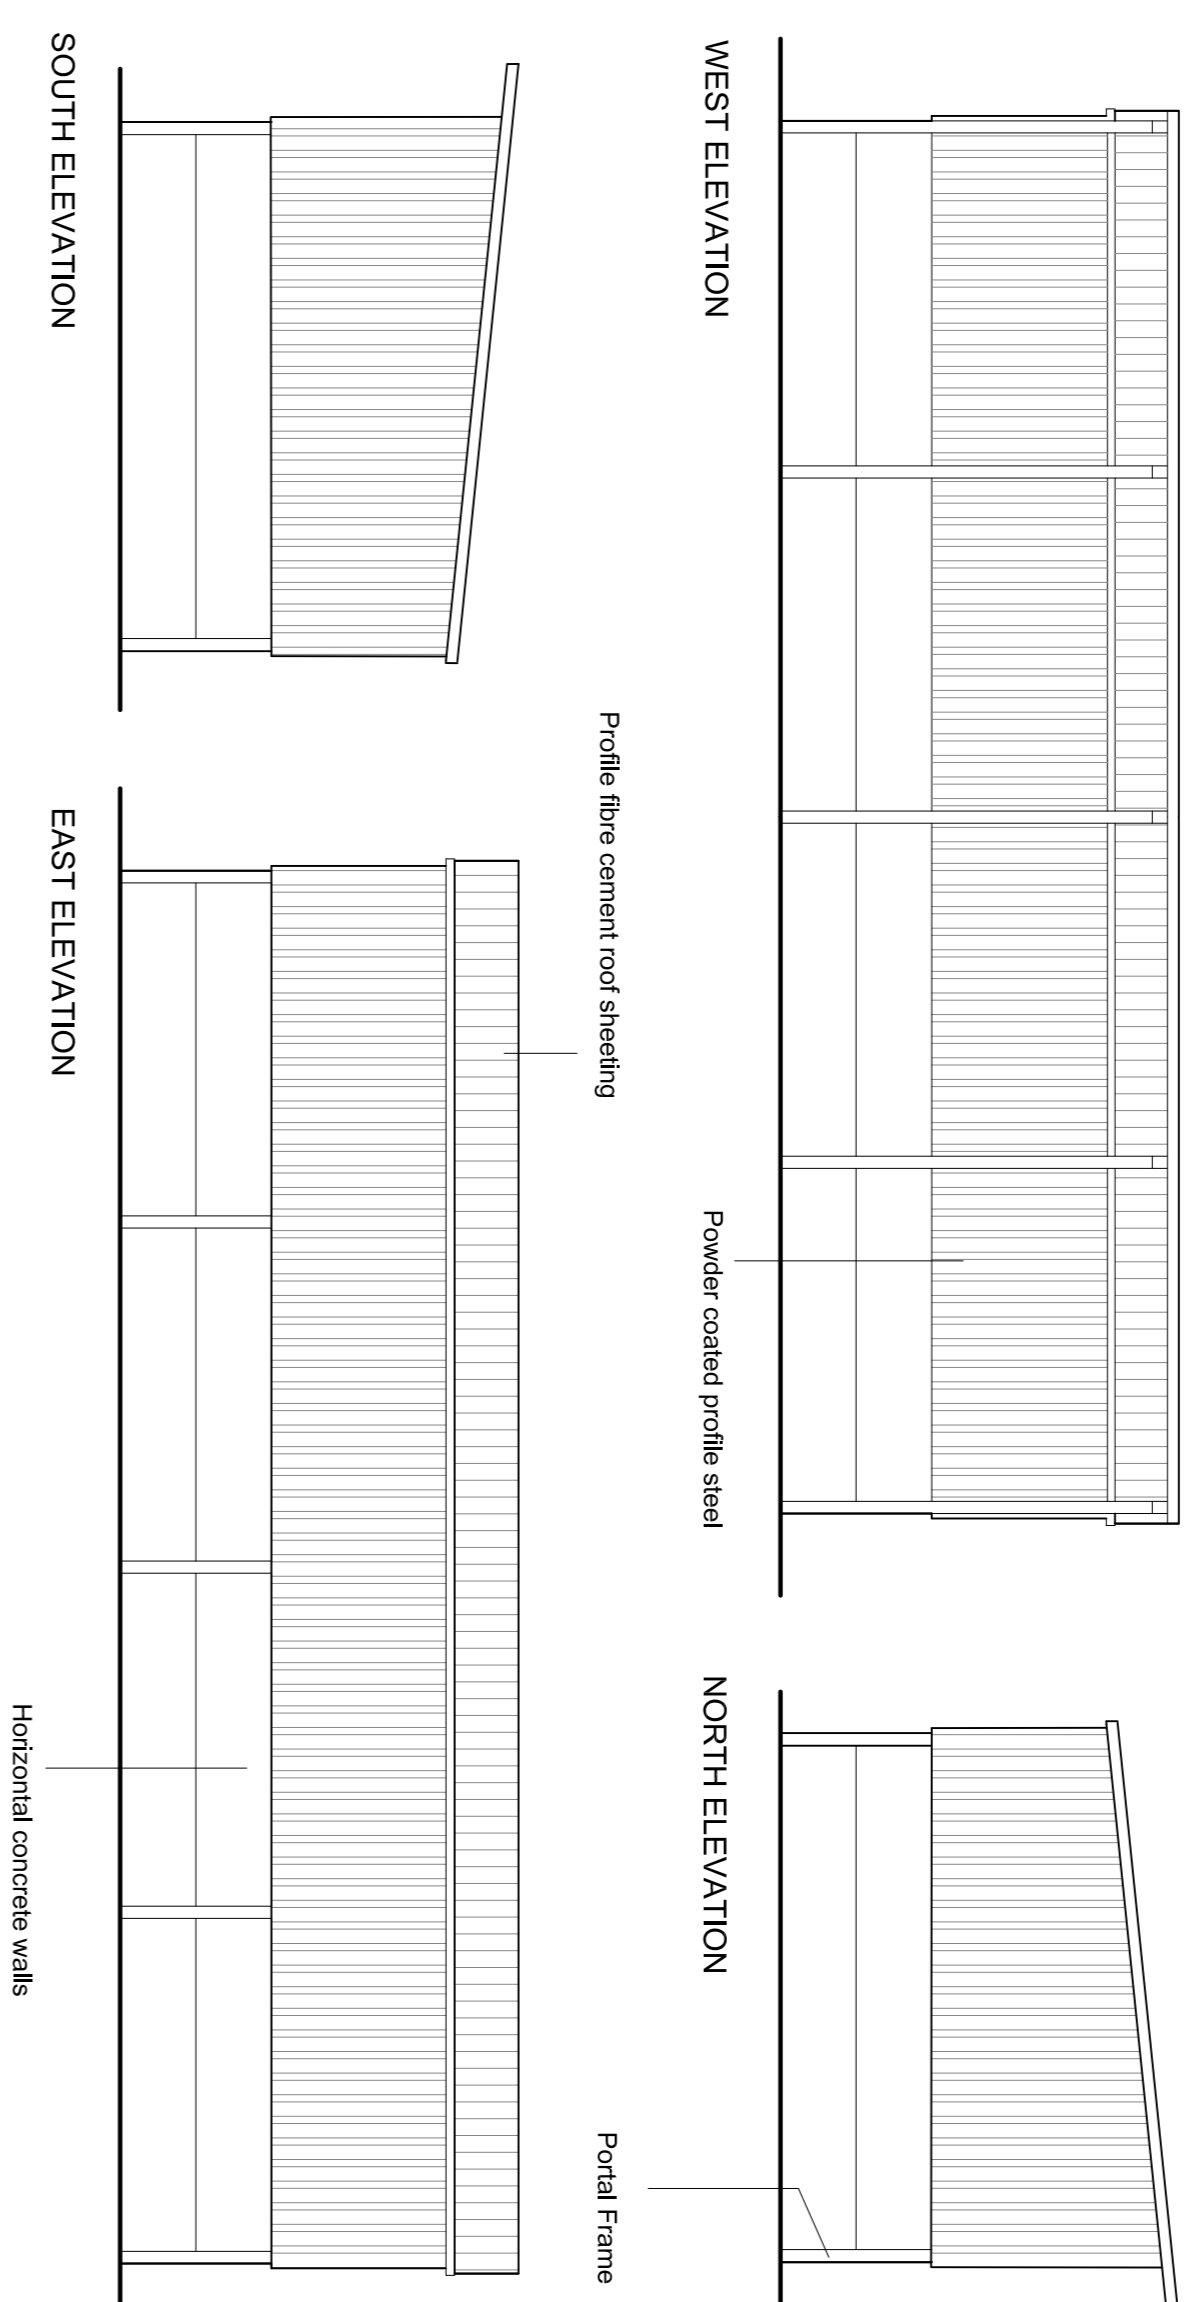

FLOOR PLAN

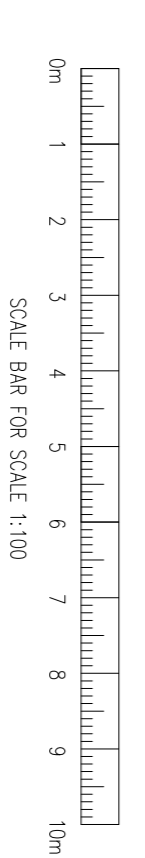

The information and design shown on this drawing is, and will remain, the property of Freshbrough & Co Surveyors Ltd, and must not be reproduced, stored in a retrieval system, or transmitted in any form or by any means, electronic, mechanical, photocopying, recording, or by any information storage and retrieval system, without the prior written permission of Freshbrough & Co Surveyors Ltd.

Freshbrough & Co. Surveyors Ltd.
 Chartered Building Surveyors and Architectural Designers
 Email: info@freshbroughandco.com Tel: 01788 861274

Project: Holt Farm
 H&E End Lane, Barmouth, Aber G12 8JF
 Drawing: Proposed Site Plan, Roof Plans & Section
 Date: Nov 2023
 Scale: Site Plan & Section 1:200 on A1
 Drawing No: 1130/25/13
 Revision: Rev No. HF - CP - 03