


Existing Floor

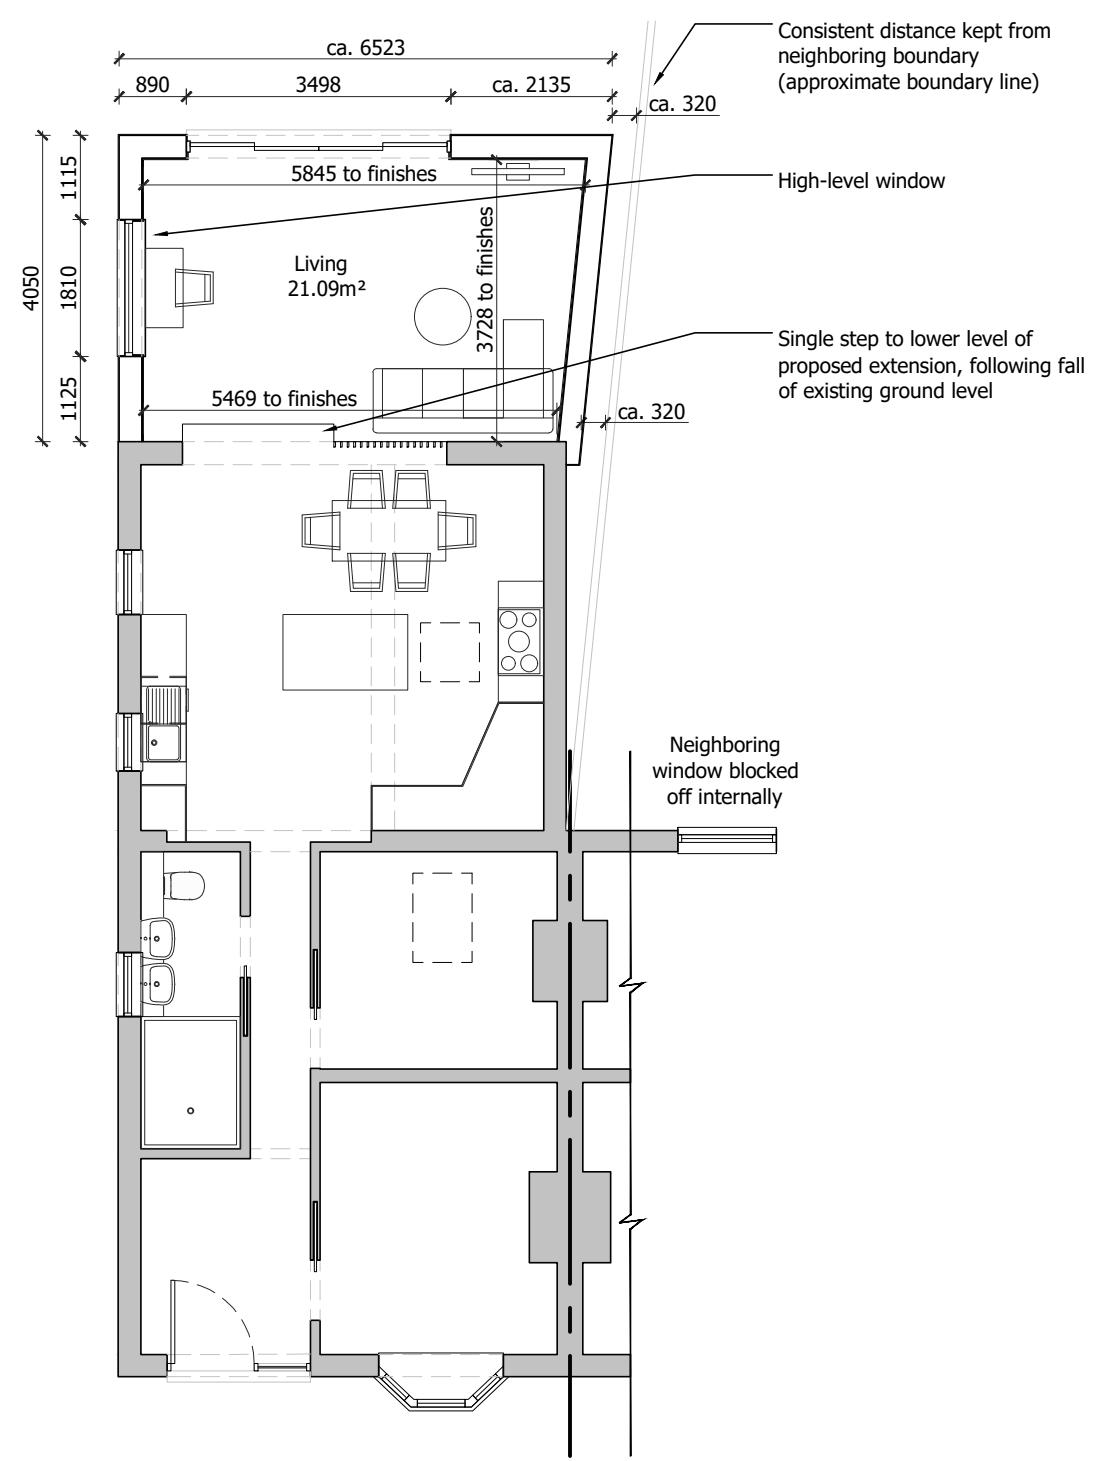

Proposed Floor

Notes

- Do not scale this drawing except for Local Authority planning purposes
- All dimensions must be checked on site by the contractor prior to commencement of the works.

Client Approval

23	A - Approved				
24	B - Approved with comments				
25	C - Do not use				

Rev.	Revision Note/Purpose of Issue	Drw By	Date	Chk By	Date
P01	First issue as PLANNING	YM	25.02.24	-	25.02.24

Dean Pfeffer
 29 Privett Rd
 Waterlooville
 PO7 5HJ

Drawing title						Existing & Proposed Floor Plans					
Drawn	Date	Checked	Date	Scale at A3							
YM	Feb 24	-	Feb 24	1:100							
Drawing No.				0010				Rev.			
								P01			
Purpose of Issue						PLANNING					