


Elevations 1:100 @ A1

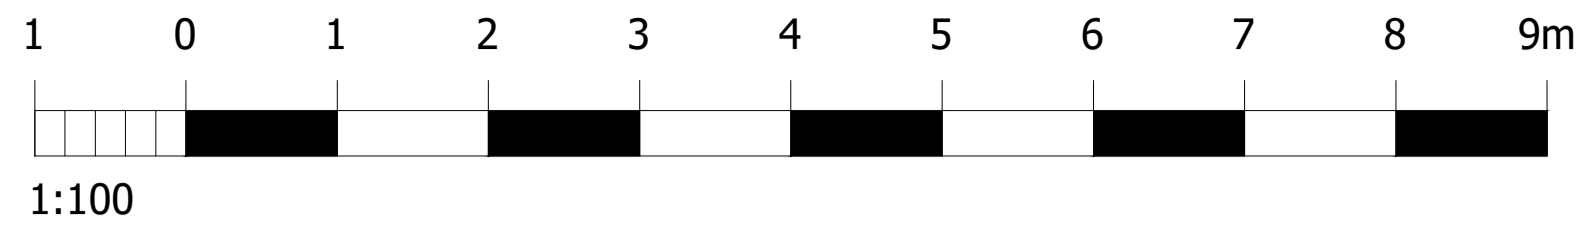


Notes

1. Do not scale this drawing except for Local Authority planning purposes
2. All dimensions must be checked on site by the contractor prior to commencement of the works.

Client Approval

23	A - Approved
24	B - Approved with comments
25	C - Do not use


Rev.	Revision Note/Purpose of Issue	Drw By	Date	Chk By	Date
P01	First Issue as PLANNING	YM	25.02.24		25.02.24

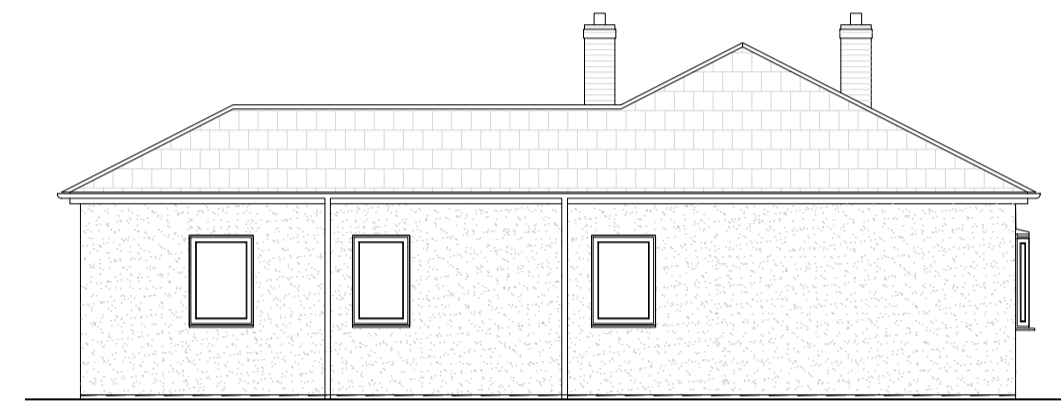


Existing Side Elevation




Existing Front Elevation

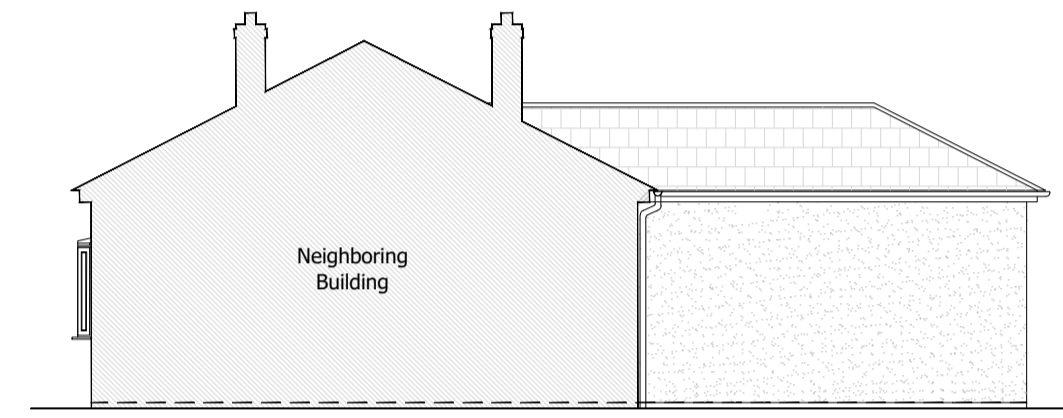

Existing Side Elevation

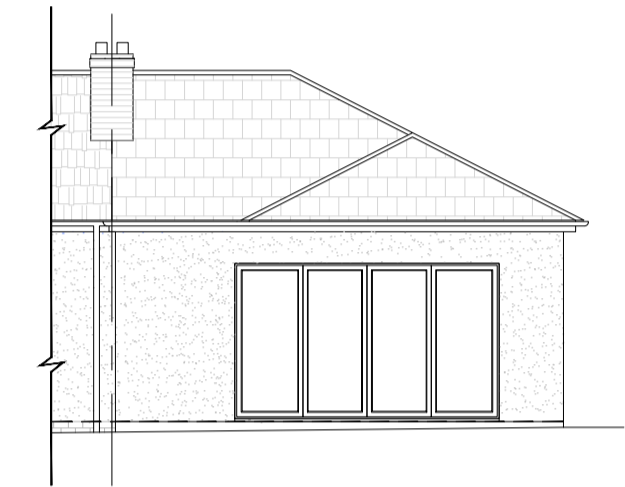


Existing Rear Elevation

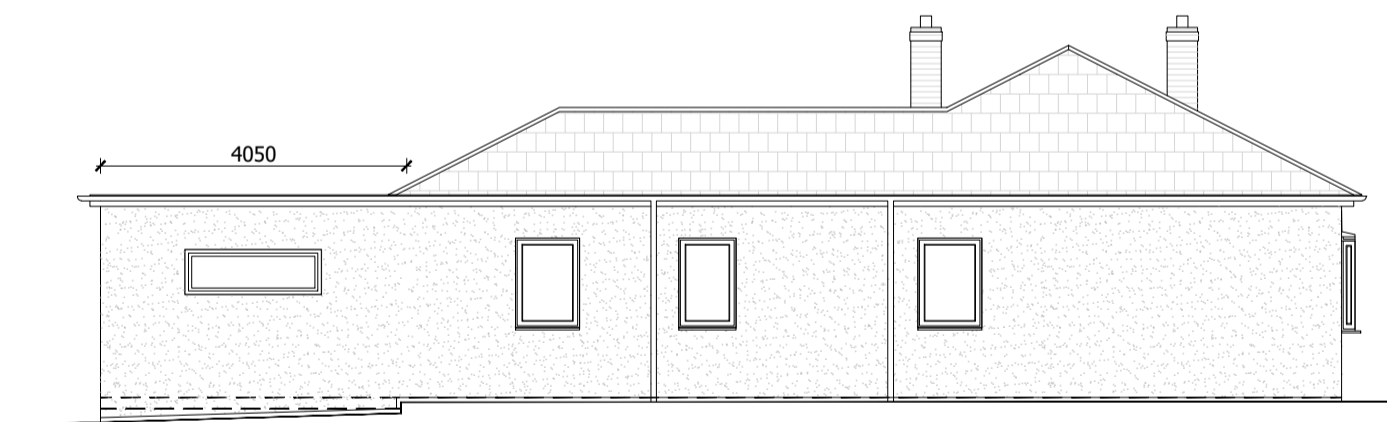


Proposed Side Elevation



Proposed Front Elevation

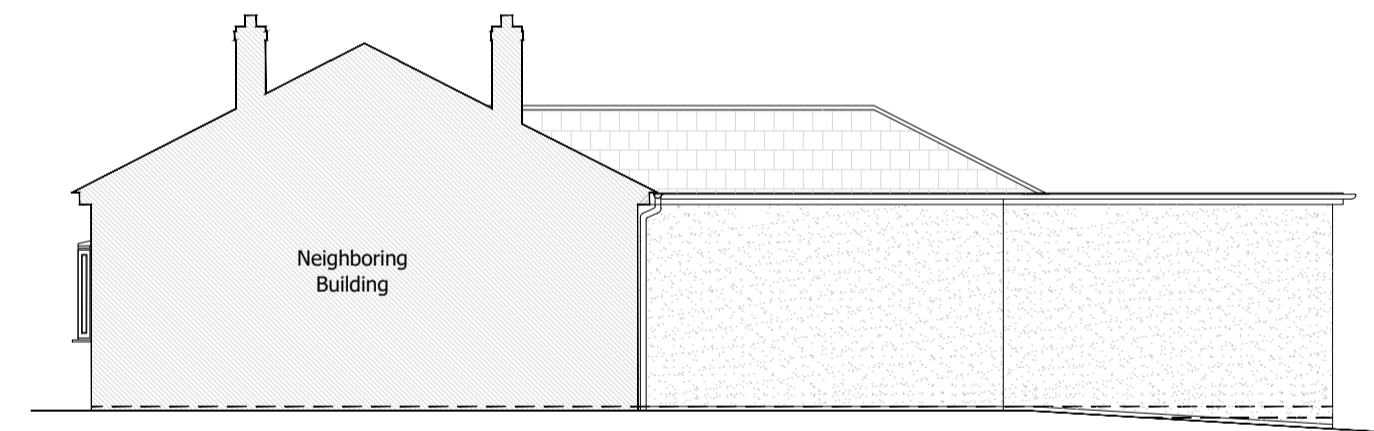

Proposed Side Elevation

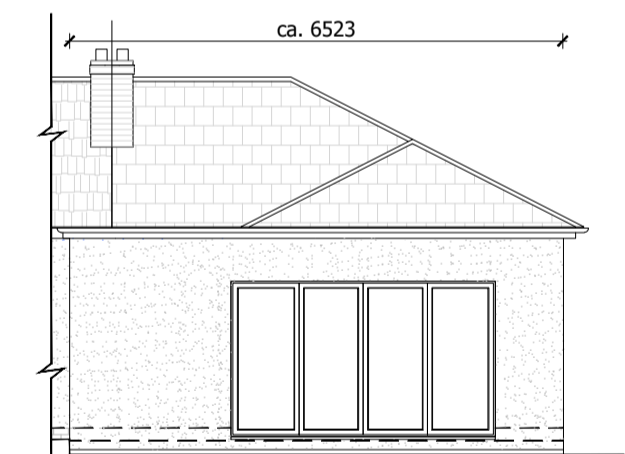

Proposed Rear Elevation

Dean Pfeffer
29 Privett Rd
Waterlooville
PO7 5HJ

Drawing title

Existing & Proposed Elevations

Drawn	Date	Checked	Date	Scale at A1
YM	Feb 24		Feb 24	1:100
Drawing No.	0020		Rev.	P01
Purpose of Issue	PLANNING			