


Site Plan 1:200 @ A3

 


Notes

1. Do not scale this drawing except for Local Authority planning purposes
2. All dimensions must be checked on site by the contractor prior to commencement of the works.

Client Approval

23	A - Approved				
24	B - Approved with comments				
25	C - Do not use				
Rev.	Revision Note/Purpose of Issue	Drw By	Date	Chk By	Date
P01	First issue as PLANNING	YM	25.02.24	-	25.02.24

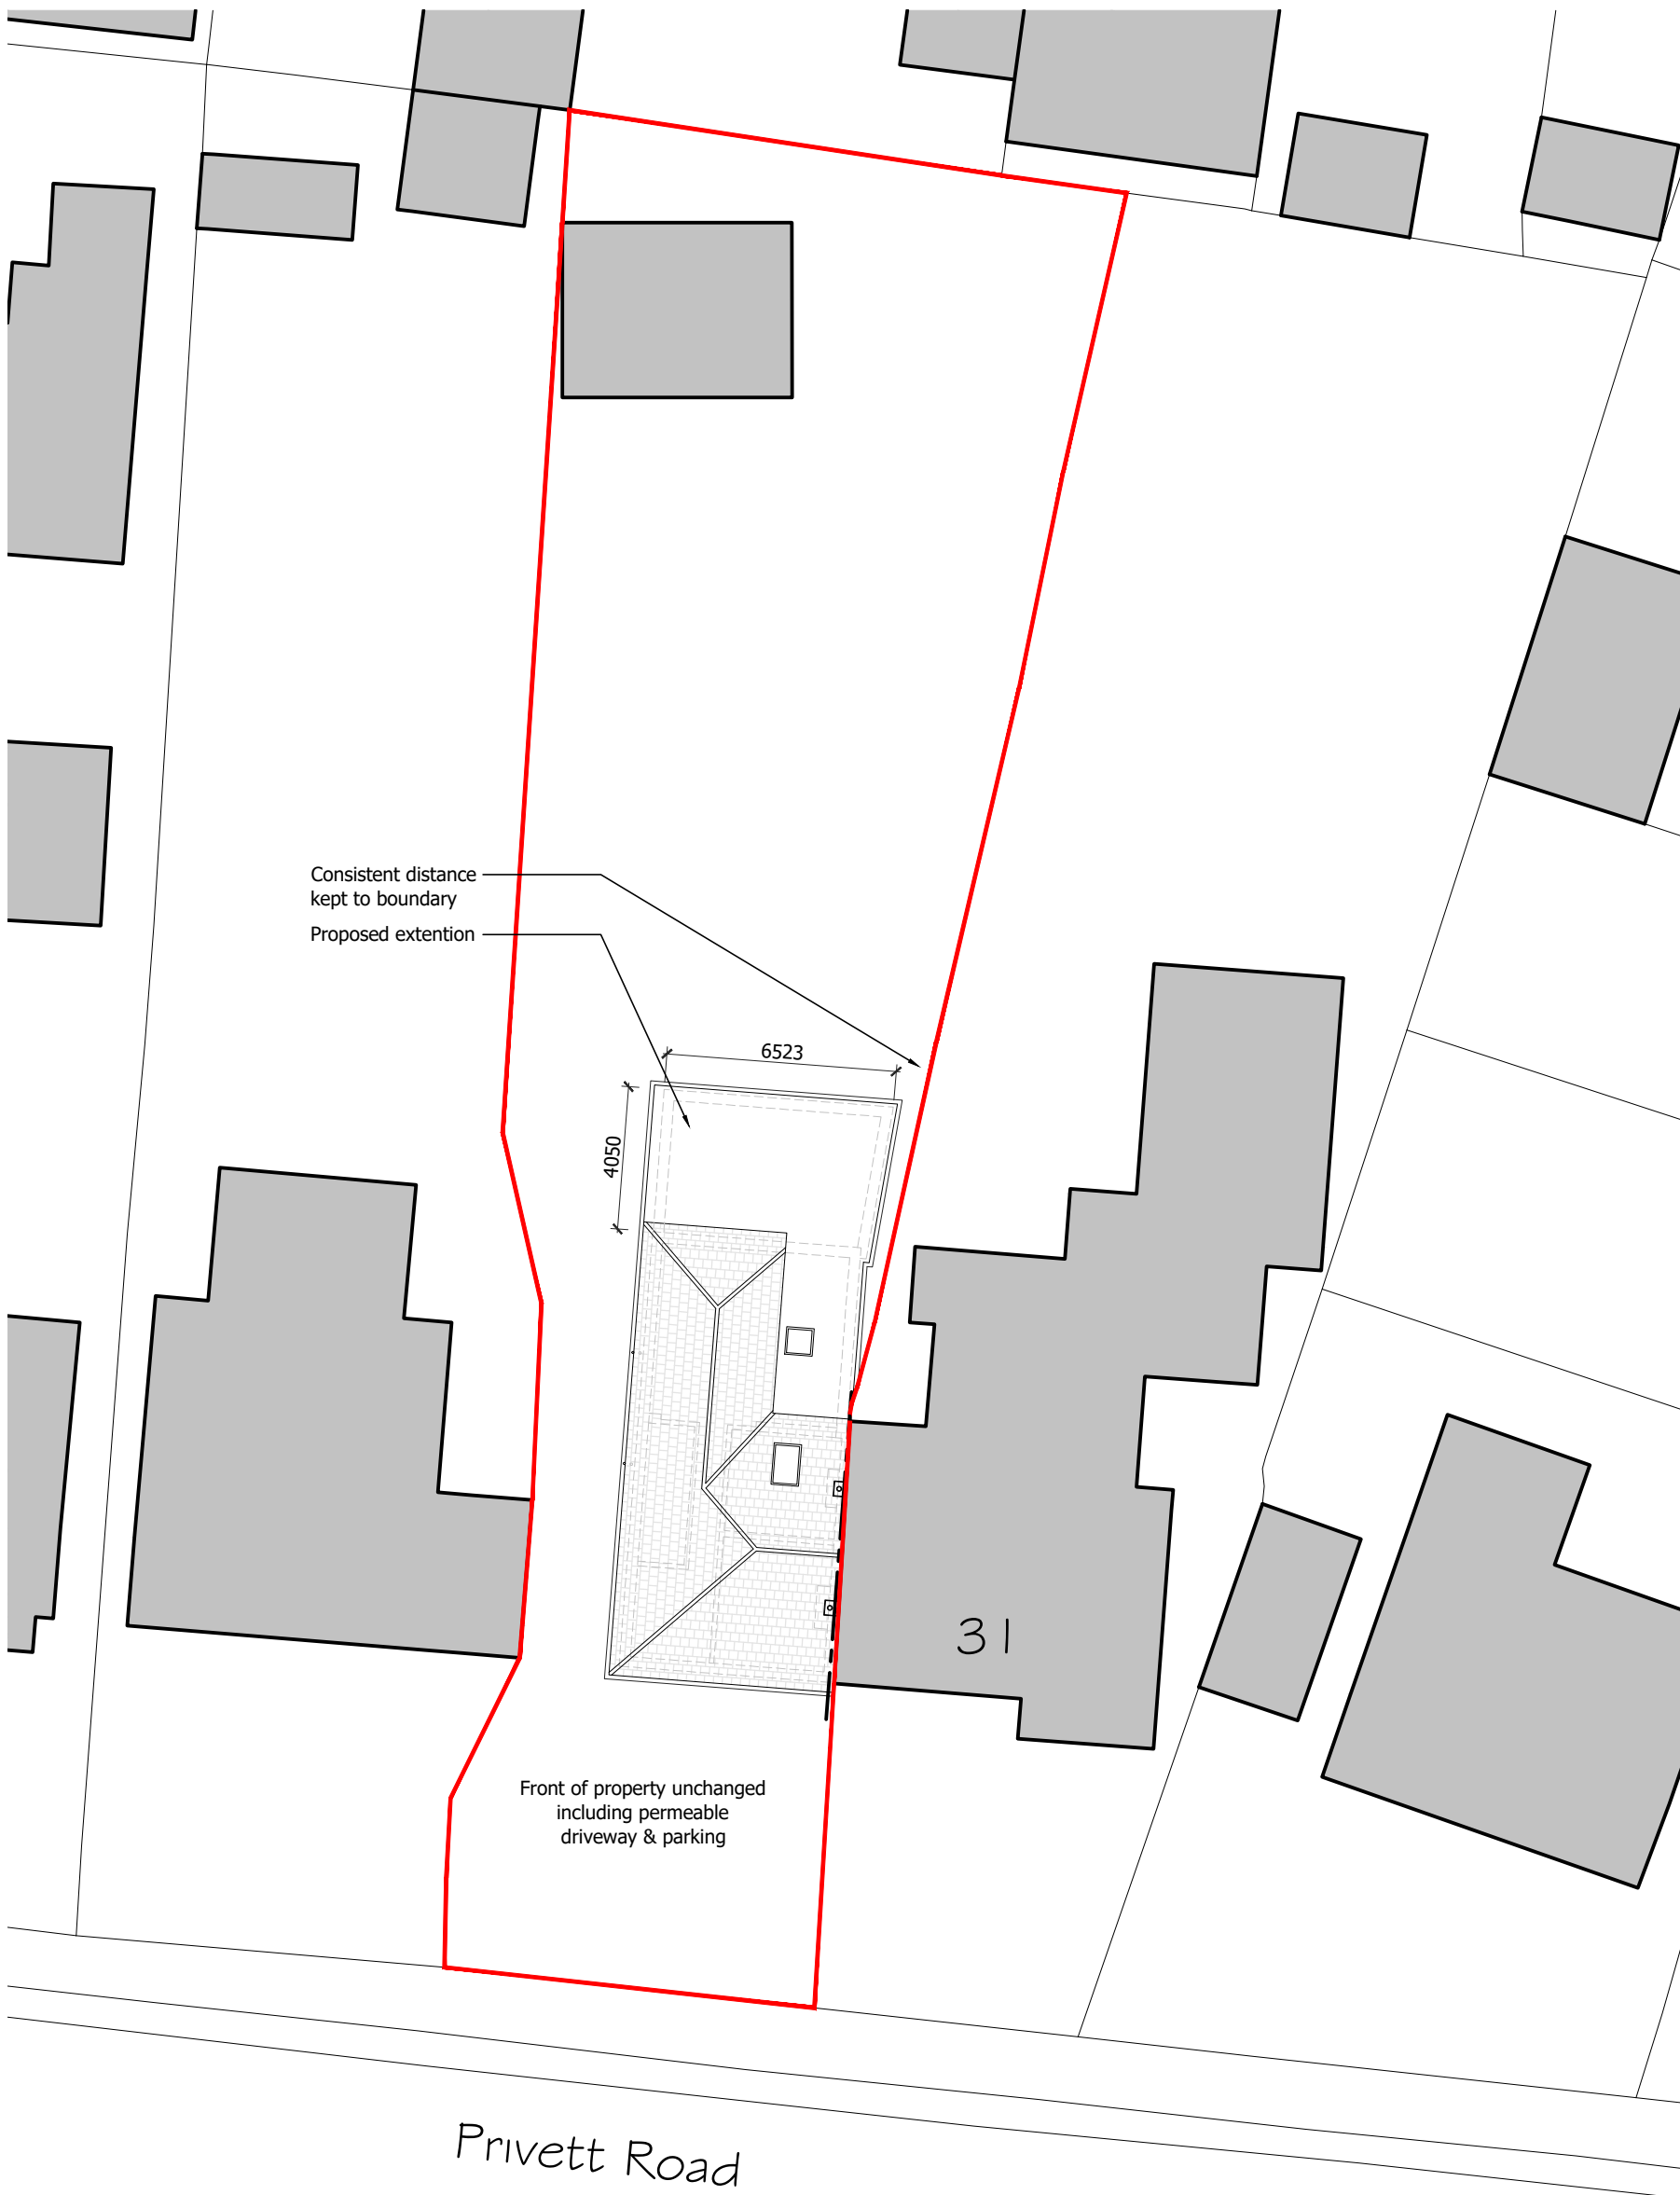

Dean Pfeffer
 29 Privett Rd
 Waterlooville
 PO7 5HJ

Drawing title

Proposed Block Plan

Drawn	Date	Checked	Date	Scale at A3
YM	Feb 24	-	Feb 24	1:100

Drawing No.	Rev.
0002	P01

Purpose of Issue	PLANNING
------------------	----------