


+58.006 Extension Ridge  
 +55.355 Clg Ht  
 2.505 (FFFL - Clg Ht)  
 +52.850 FF FFL  
 2.600 (GF FFL - Clg Ht)  
 +49.990 GF FFL

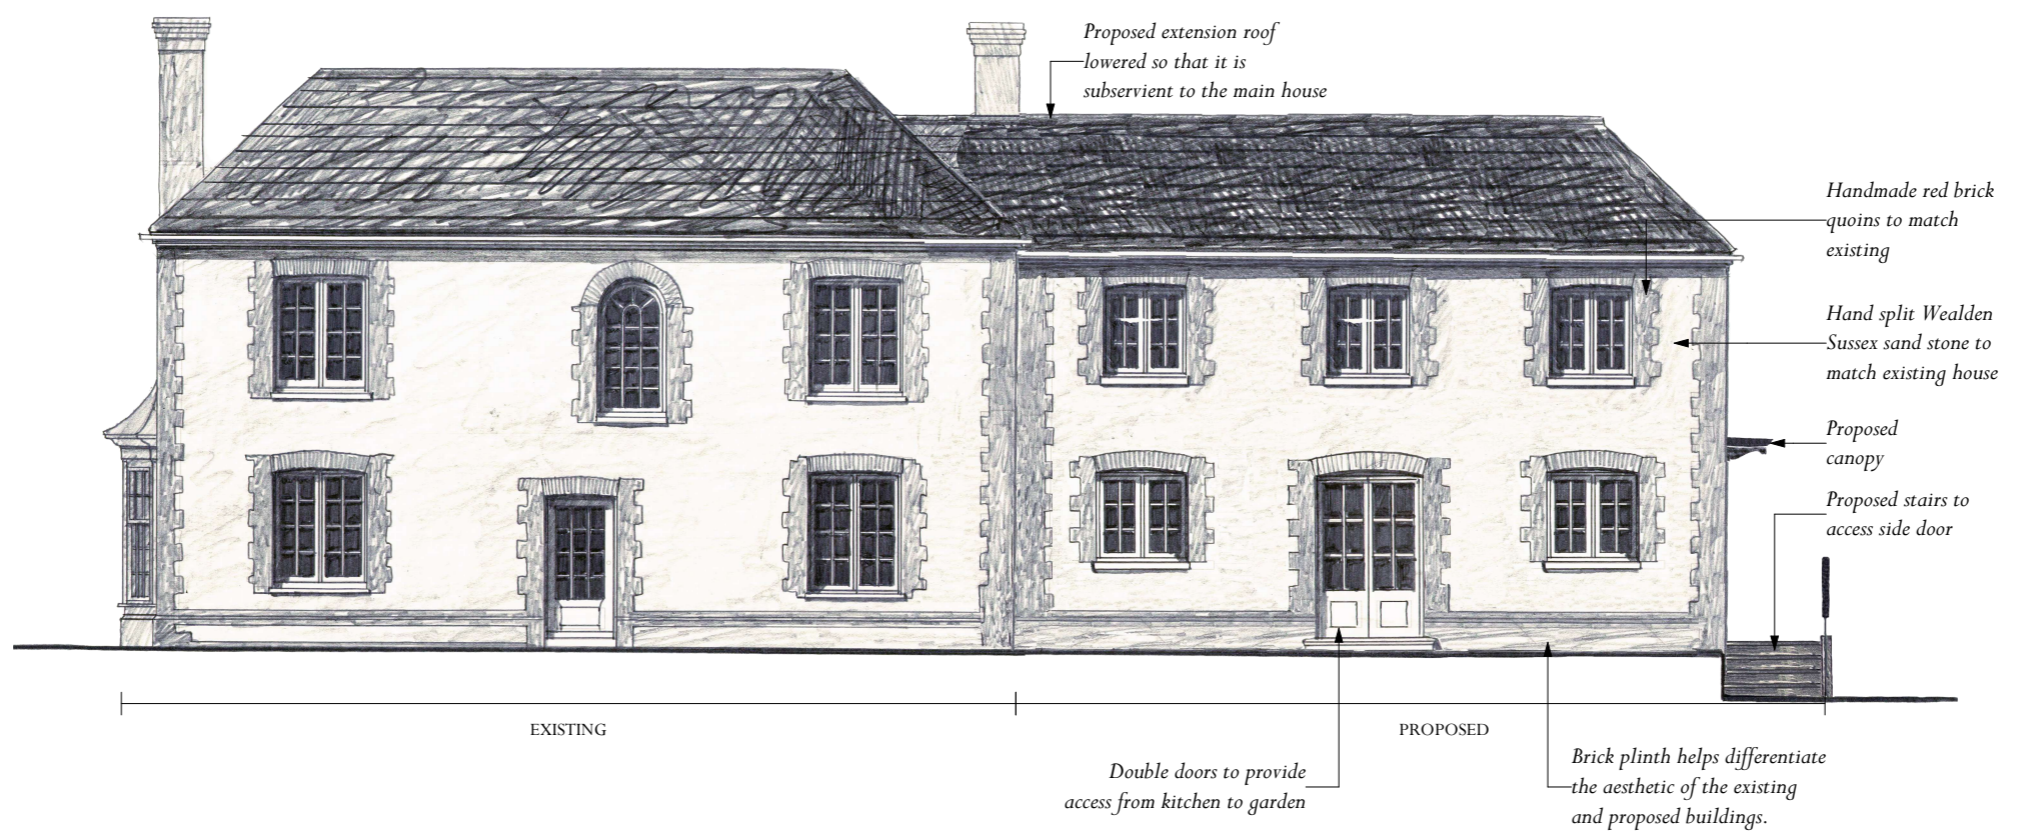


PROPOSED SOUTH ELEVATION

+58.006 Extension Ridge  
 +55.355 Clg Ht  
 2.505 (FFFL - Clg Ht)  
 +52.850 FF FFL  
 2.600 (GF FFL - Clg Ht)  
 +49.990 GF FFL



PROPOSED EAST ELEVATION

OLD KINGSHAM FARM

 

Scale 1:100

Scale: 1:100 @ A3

Drawing Number: 6415/PL11 | March 2024 | Drawn By: GH, APK, KW | Checked by: RC