


ROSEHILL BARN, SO21.

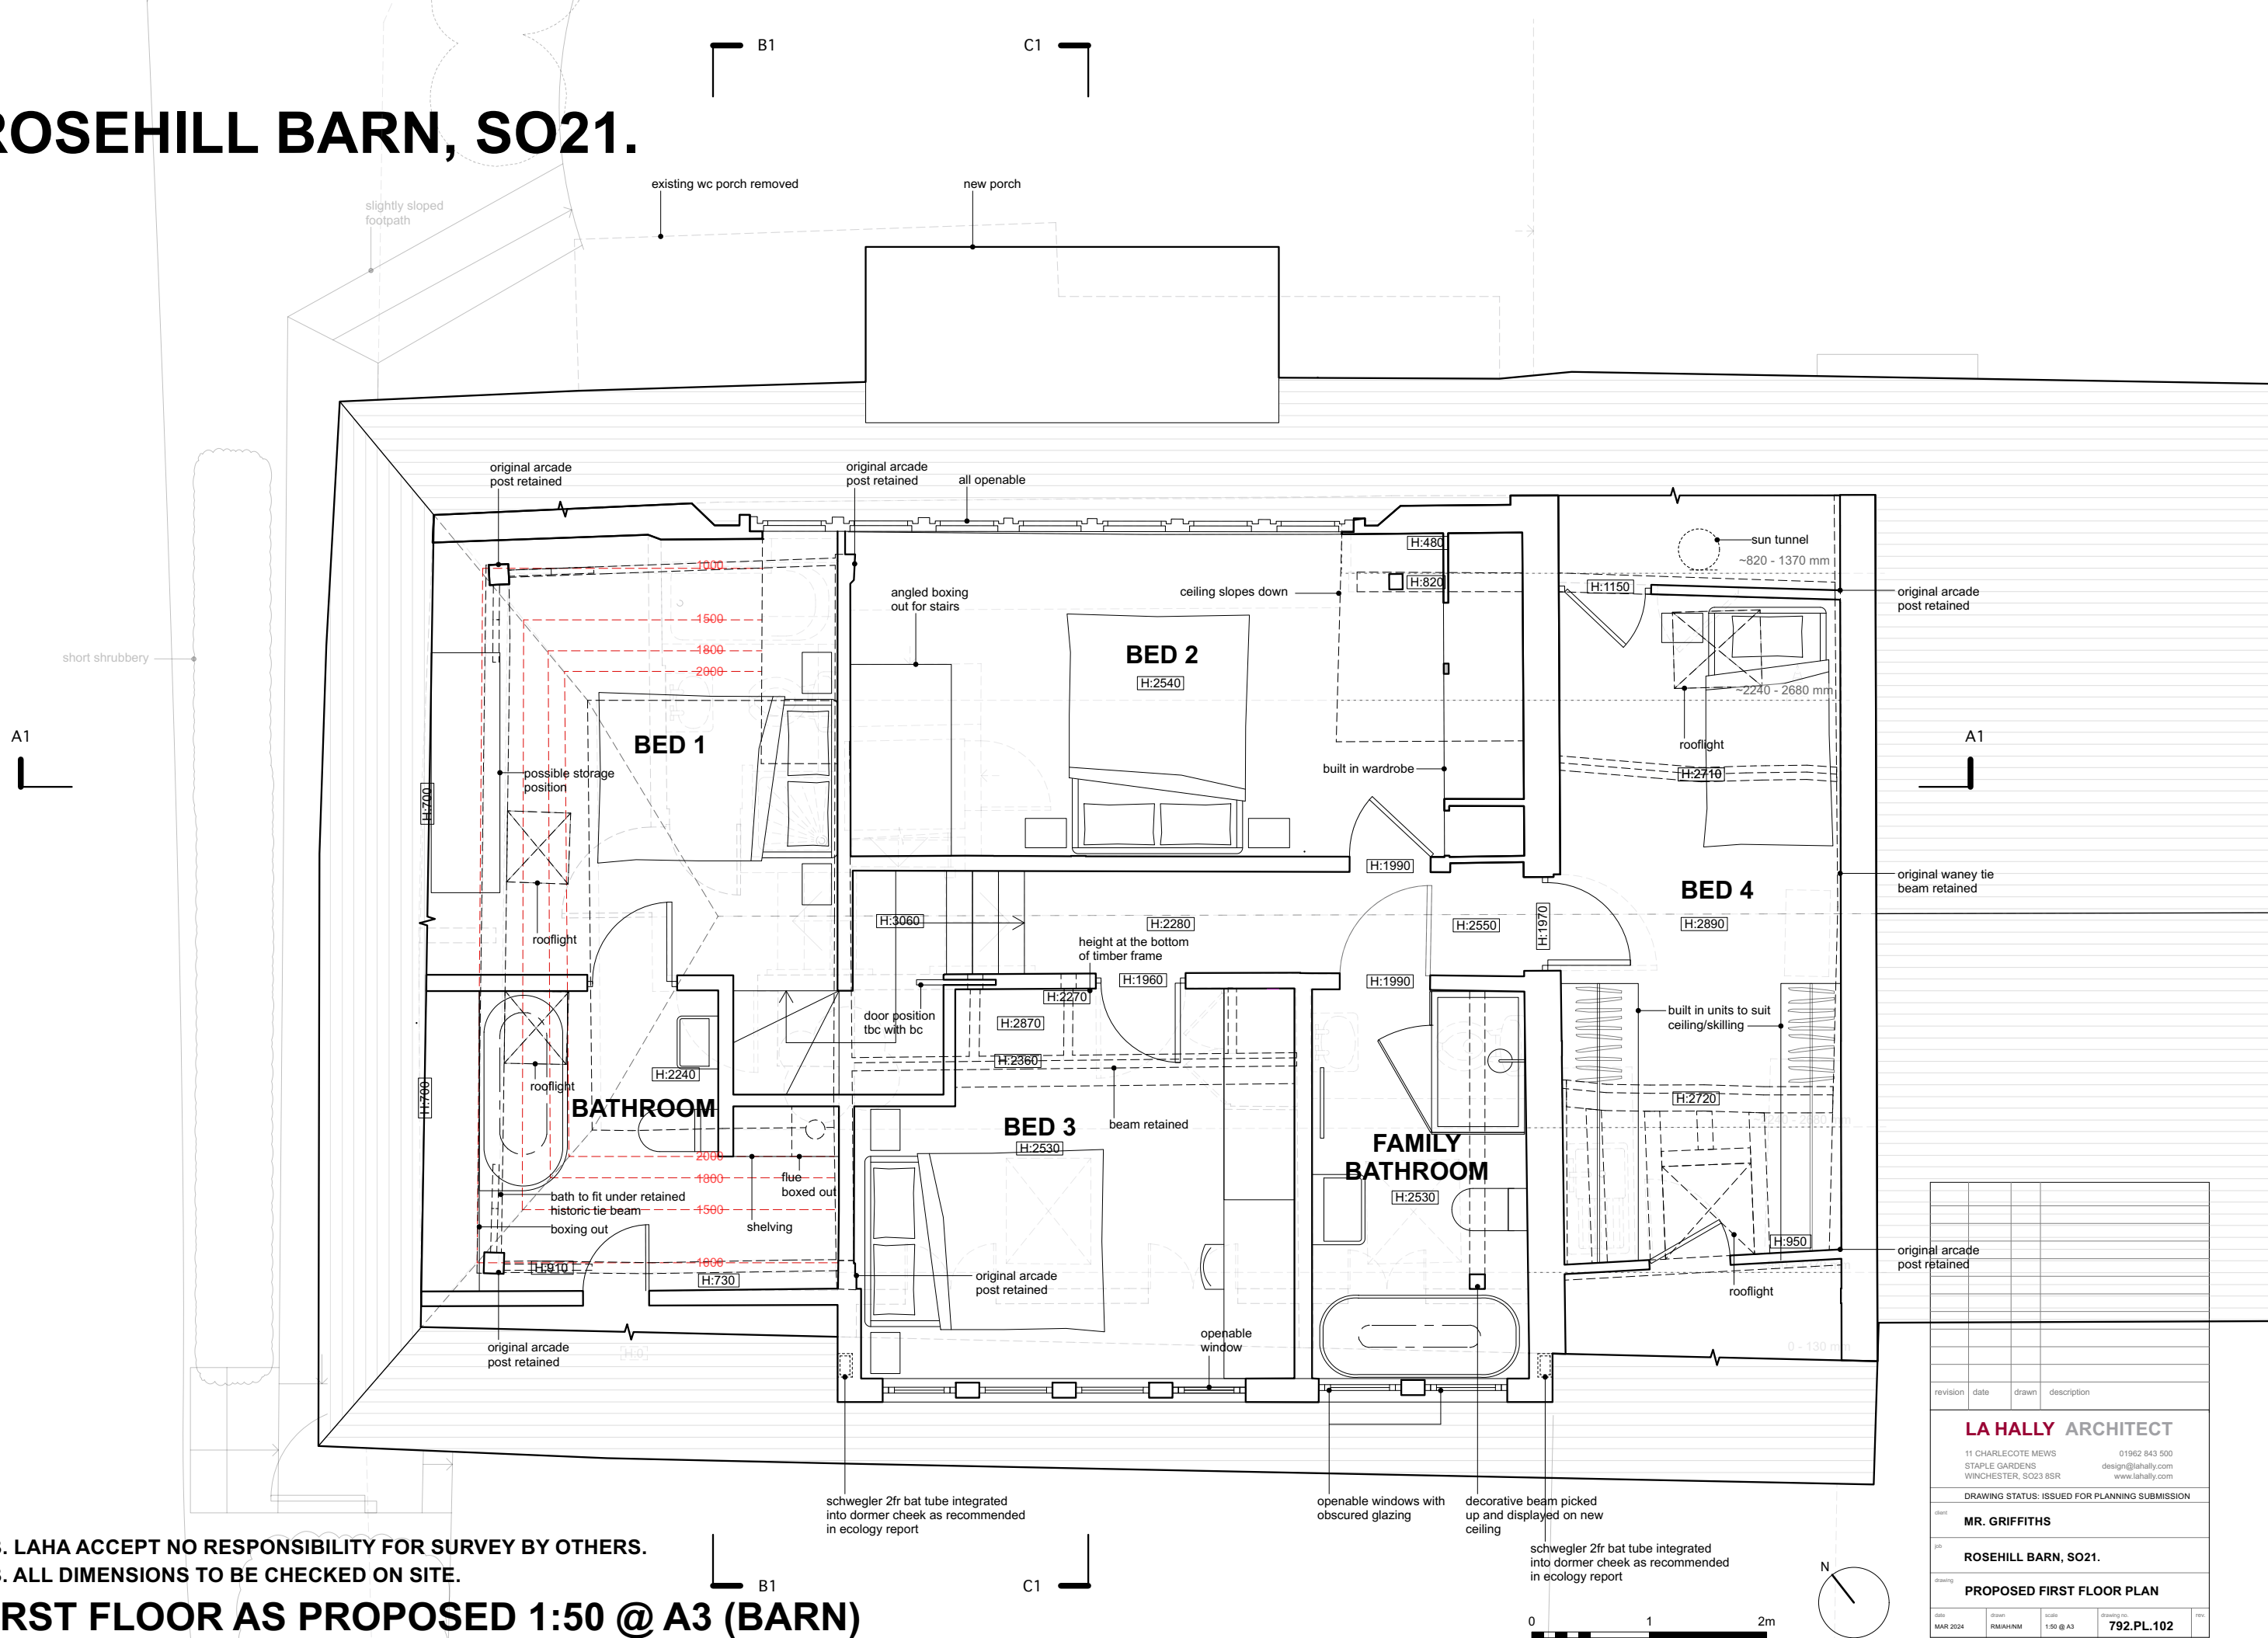

N.B. LAHA ACCEPT NO RESPONSIBILITY FOR SURVEY BY OTHERS.
N.B. ALL DIMENSIONS TO BE CHECKED ON SITE.
FIRST FLOOR AS PROPOSED 1:50 @ A3 (BARN)

revision	date	drawn	description
LA HALLY ARCHITECT			
11 CHARLECOTE MEWS		01962 843 500	
STAPLE GARDENS		design@lahally.com	
WINCHESTER, SO23 6SR		www.lahally.com	
DRAWING STATUS: ISSUED FOR PLANNING SUBMISSION			
client	MR. GRIFFITHS		
job	ROSEHILL BARN, SO21.		
drawing	PROPOSED FIRST FLOOR PLAN		
date	drawing no.	scale	drawing title
MAR 2024	RMA/HNM	1:50 @ A3	792.PL.102

