


ROSEHILL BARN, SO21.

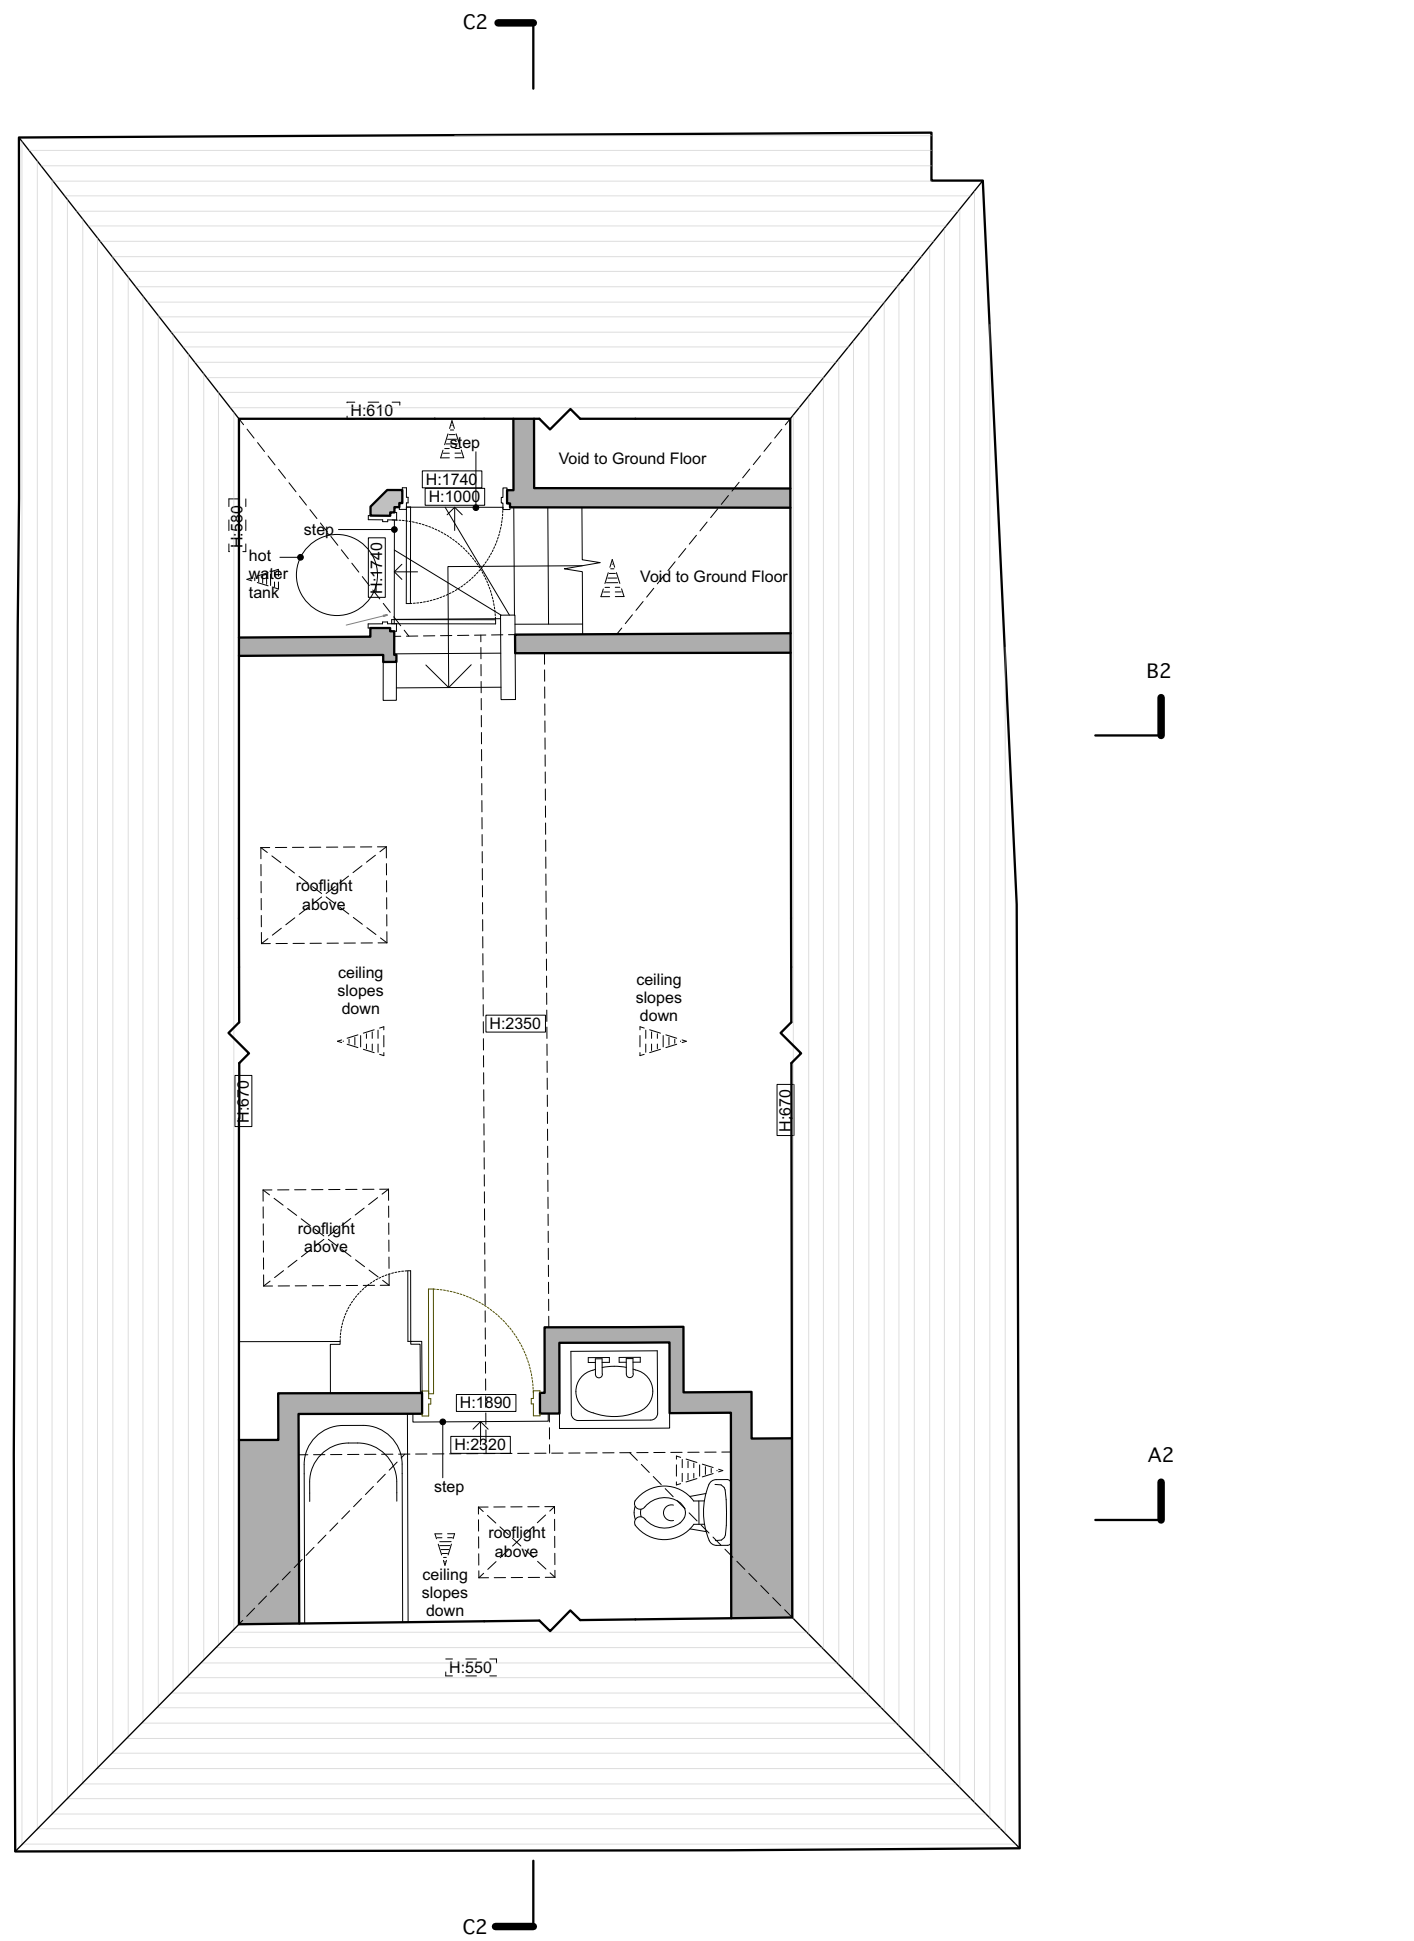

N.B. LAHA ACCEPT NO RESPONSIBILITY FOR SURVEY BY OTHERS.
 N.B. ALL DIMENSIONS TO BE CHECKED ON SITE.
FIRST FLOOR AS EXISTING 1:50 @ A3 (ANNEX)

revision	date	drawn	description
LA HALLY ARCHITECT			
11 CHARLECOTE MEWS		01962 843 500	
STAPLE GARDENS		design@lahally.com	
WINCHESTER, SO23 6SR		www.lahally.com	
DRAWING STATUS: ISSUED FOR PLANNING SUBMISSION			
client MR. GRIFFITHS			
job ROSEHILL BARN, SO21.			
drawing EXISTING FIRST FLOOR PLAN			
date MAR 2024	drawn RMA/HNM	scale 1:50 @ A3	drawing no. 792.SU.202

