


ROSEHILL BARN, SO21.

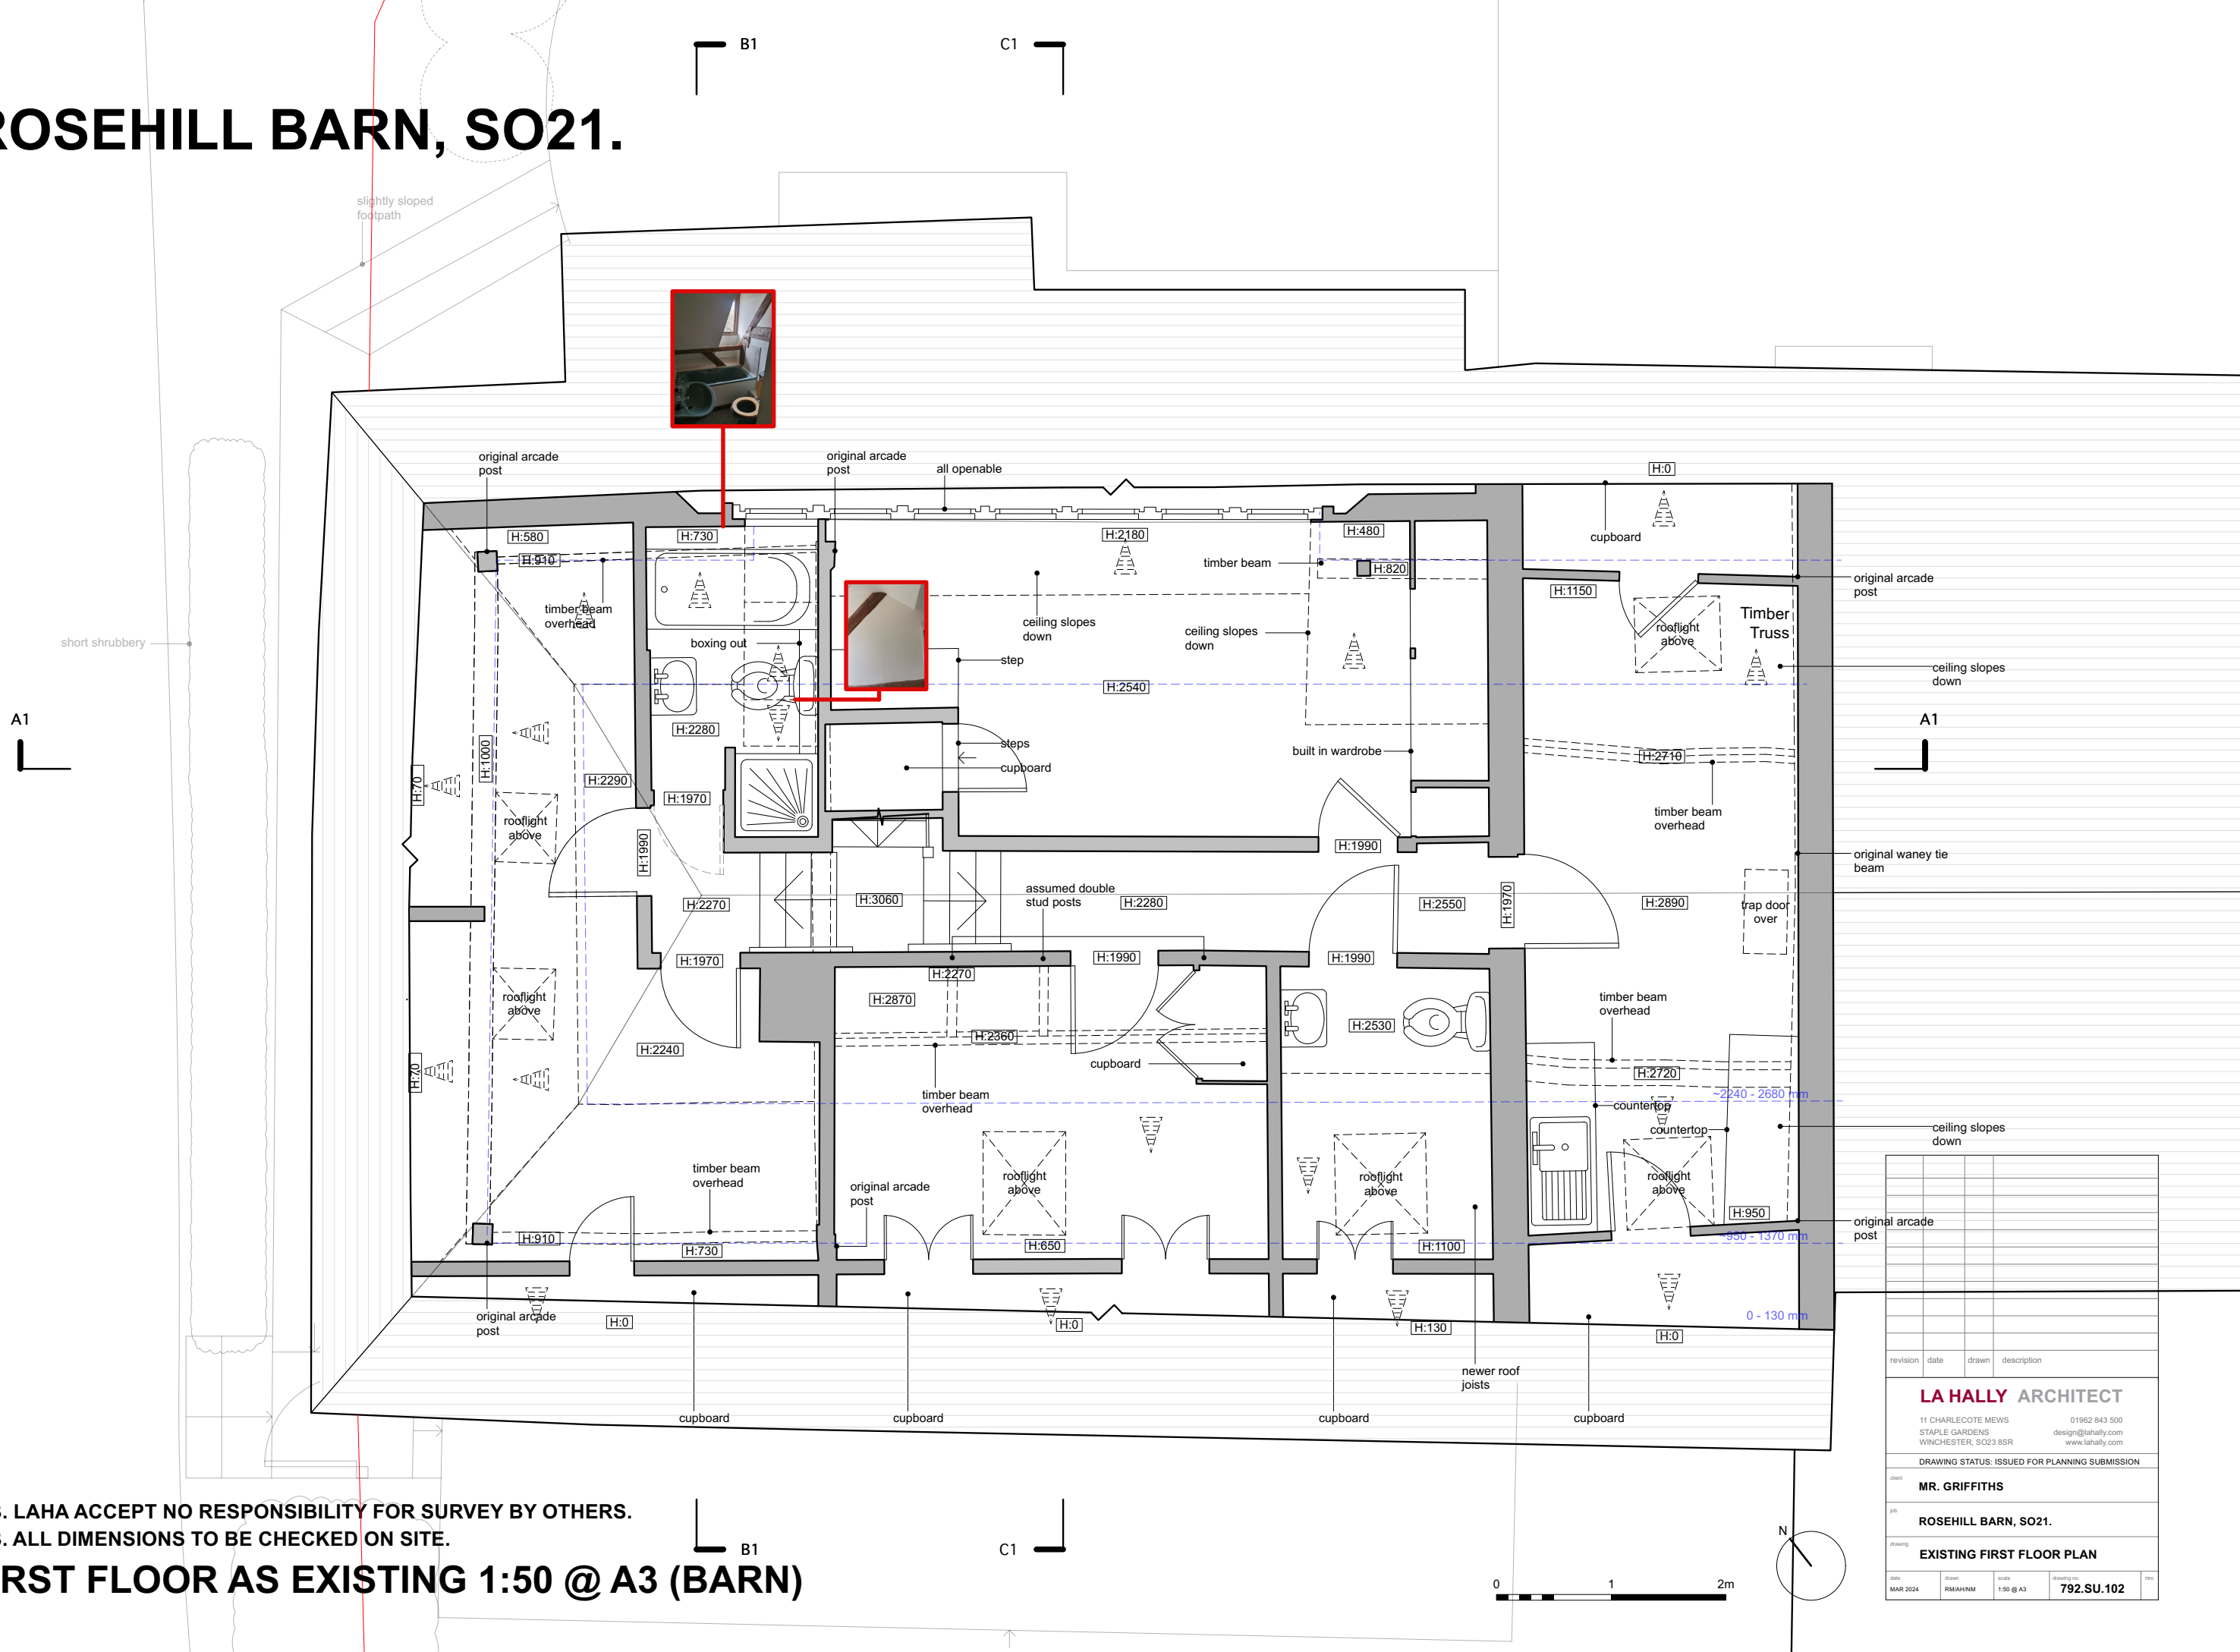

N.B. LAHA ACCEPT NO RESPONSIBILITY FOR SURVEY BY OTHERS.
 N.B. ALL DIMENSIONS TO BE CHECKED ON SITE.

FIRST FLOOR AS EXISTING 1:50 @ A3 (BARN)

revision	date	drawn	description

LA HALLY ARCHITECT
 11 CHARLECOTE MEWS 01962 843 500
 STAPLE GARDENS design@lahally.com
 WINCHESTER, SO23 6SR www.lahally.com

DRAWING STATUS: ISSUED FOR PLANNING SUBMISSION

client: **MR. GRIFFITHS**

job: **ROSEHILL BARN, SO21.**

drawing: **EXISTING FIRST FLOOR PLAN**

date	drawn	scale	drawing no.	rev
MAR 2024	RM/AH/M	1:50 @ A3	792.SU.102	