


ROSEHILL BARN, SO21.

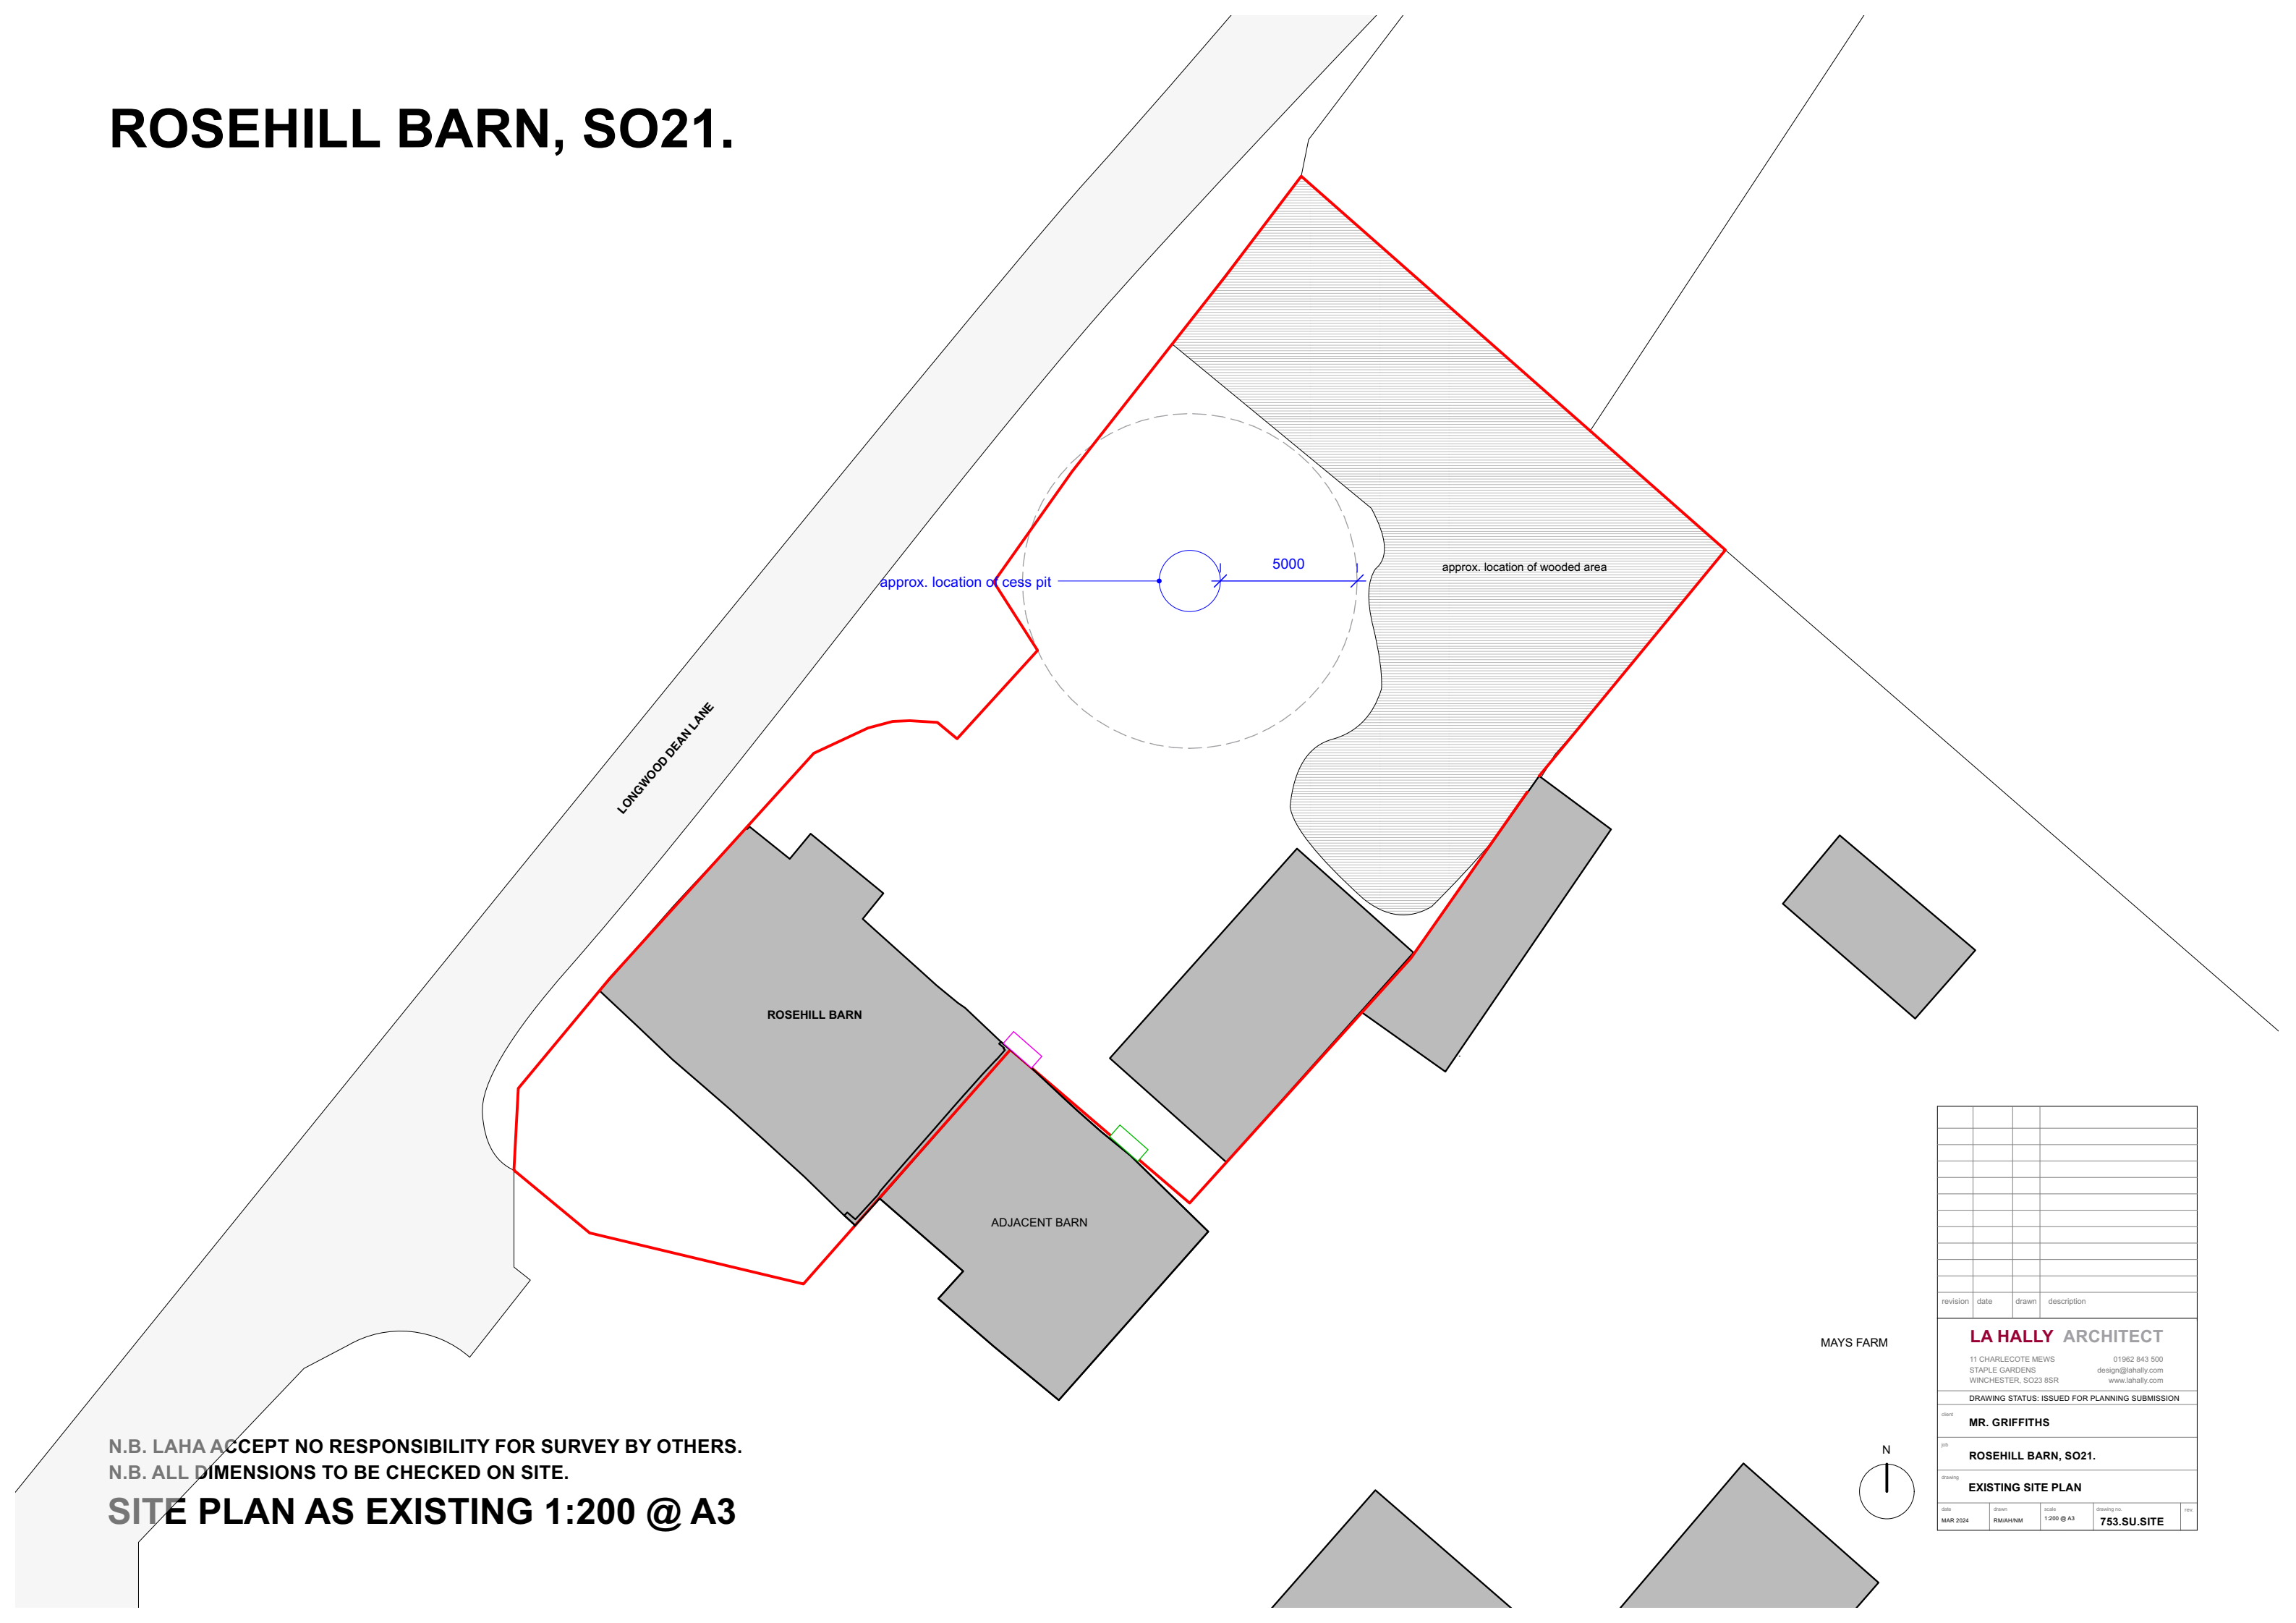

N.B. LAHA ACCEPT NO RESPONSIBILITY FOR SURVEY BY OTHERS.
N.B. ALL DIMENSIONS TO BE CHECKED ON SITE.
SITE PLAN AS EXISTING 1:200 @ A3

revision	date	drawn	description

LA HALLY ARCHITECT
11 CHARLECOTE MEWS
STAPLE GARDENS
WINCHESTER, SO23 8SR

01962 843 500
design@lahally.com
www.lahally.com

DRAWING STATUS: ISSUED FOR PLANNING SUBMISSION

client: **MR. GRIFFITHS**

job: **ROSEHILL BARN, SO21.**

drawing: **EXISTING SITE PLAN**

date	drawn	scale	drawing no.	rev
MAR 2024	RM/AMM	1:200 @ A3	753.SU.SITE	