


39.0m DATUM
WEST ELEVATION

Schedule of Proposed Materials


- ① Red/Brown Brick
- ② UPVC Glazing
- ③ Clay Tile Roof
- ④ Plastic Rainwater Goods
- ⑤ Rooflight
- ⑥ UPVC Weatherboarding
- ⑦ New Brickwork to match existing
- ⑧ Aluminium framed sliding glazing

Notes:

- These drawings have been issued for the purpose indicated only.
- Scale bars are provided for planning purposes only. Do not scale from this drawing for construction purposes, all dimensions will be taken onsite prior to ordering and construction.
- Structural and services information is indicative only, refer to consultants' drawings and specification for details and setting out.
- This drawing is to be read in conjunction with the specification and all other relevant drawings and reports.

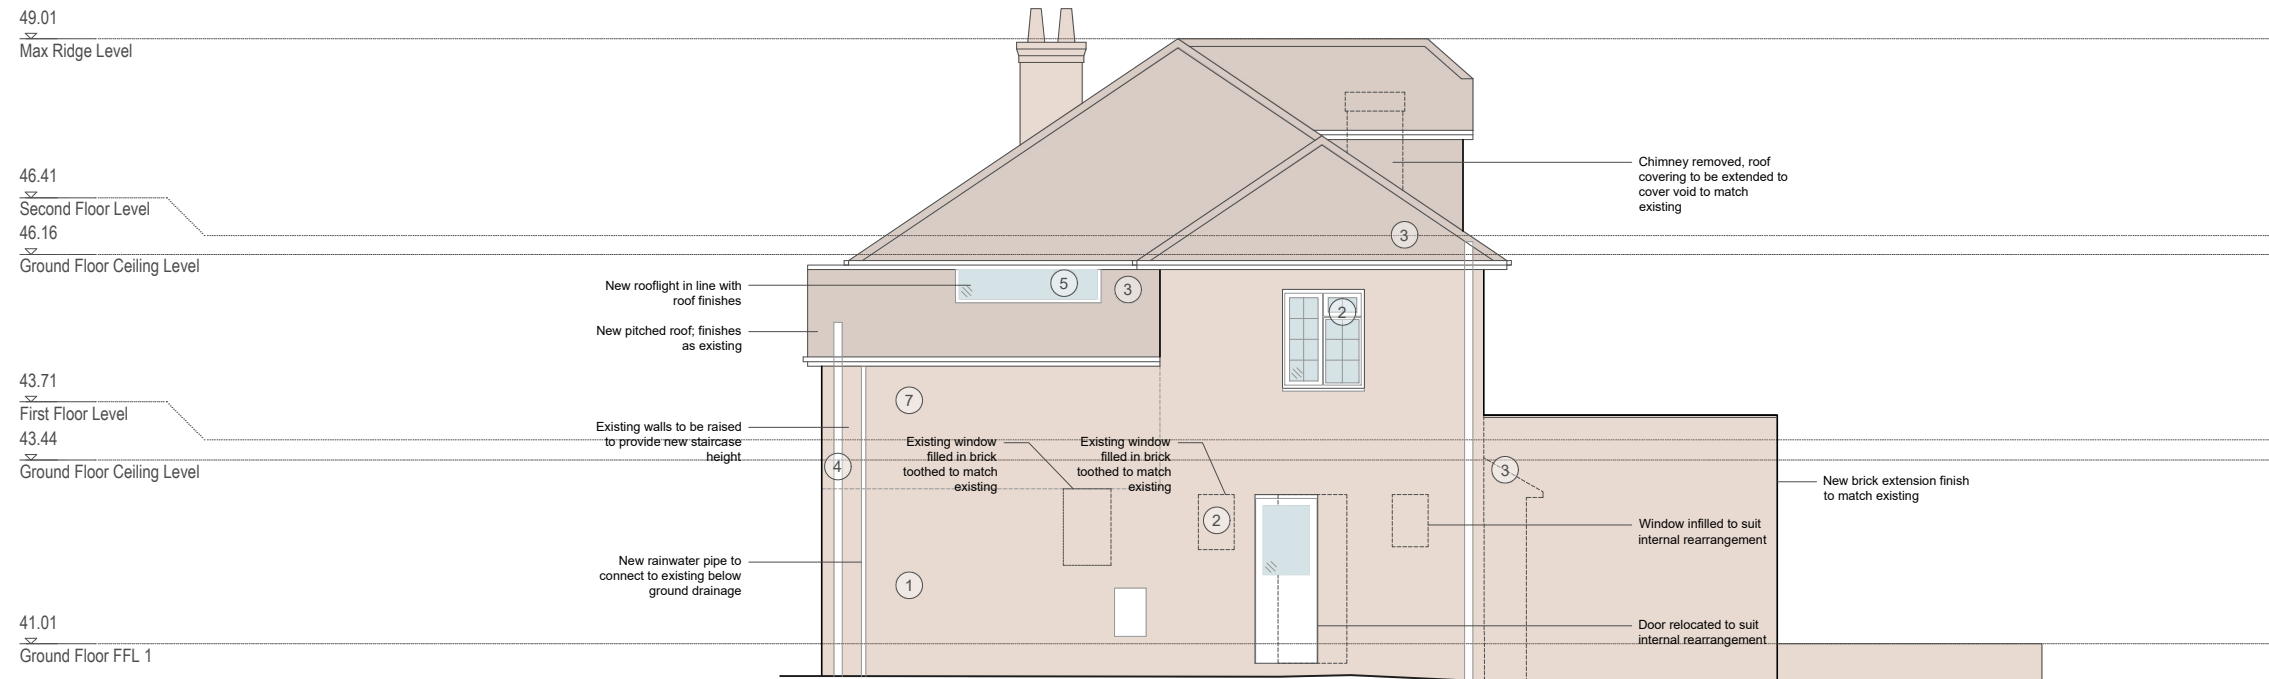

39.0m DATUM
NORTH ELEVATION

 

Residence

residencearchitects.co.uk

Client

Katie and Glen Wakefield

Job

Dorchards

Status

Planning

Drawing title

GA Proposed Elevations (2 of 2)

Drawing number

P111

Scale at A2

1:50

Scale at A3

1:100

Date

Mar 2023

Revision

Drawn by

CC

Checked by

-

Information contained within this drawing is the sole copyright of Residence Architects Ltd and not to be reproduced without expressed wishes. This drawing and design must not be reproduced without permission.