


GROUND FLOOR PLAN

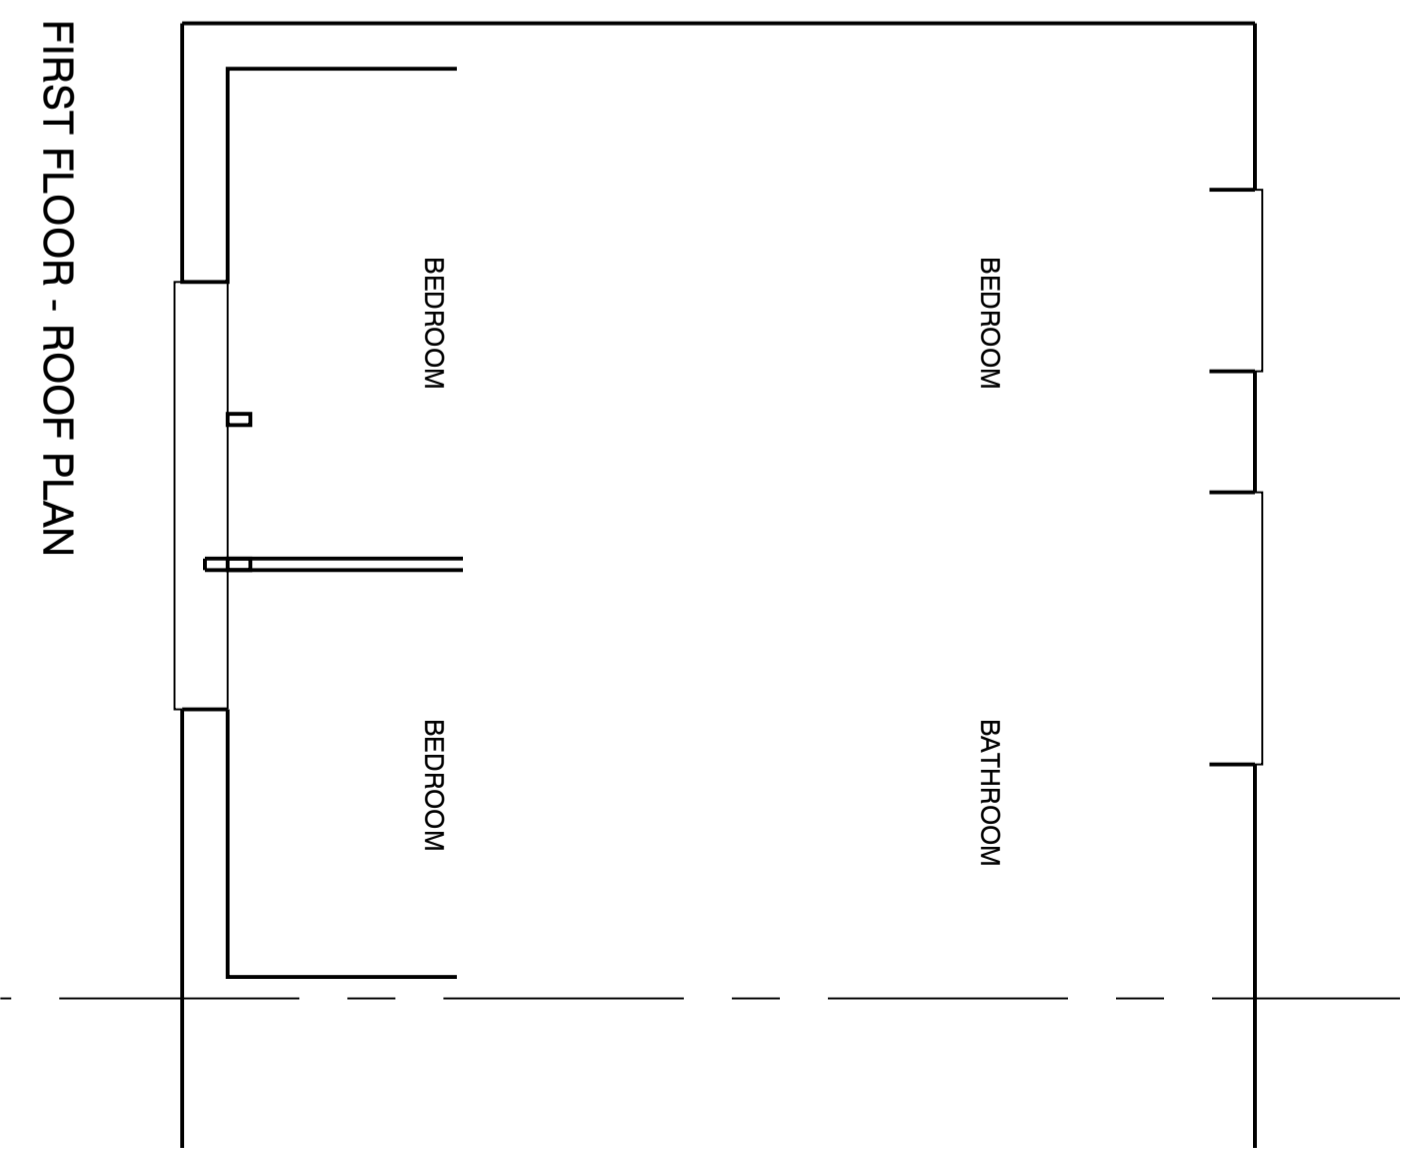

FIRST FLOOR - ROOF PLAN

Title  
**EXISTING FLOOR PLANS**

Rev	Date	Amendment	Scale	Revision
	Jan 2024	CPR	1:50 @ A3	
Job Number		Prefix	Drawing Number	
3923		EX	01	

Project  
**62 NAPPERS WOOD, FERNURST  
 WEST SUSSEX, GU27 3PE**

For  
**MR. DAN JONES**