
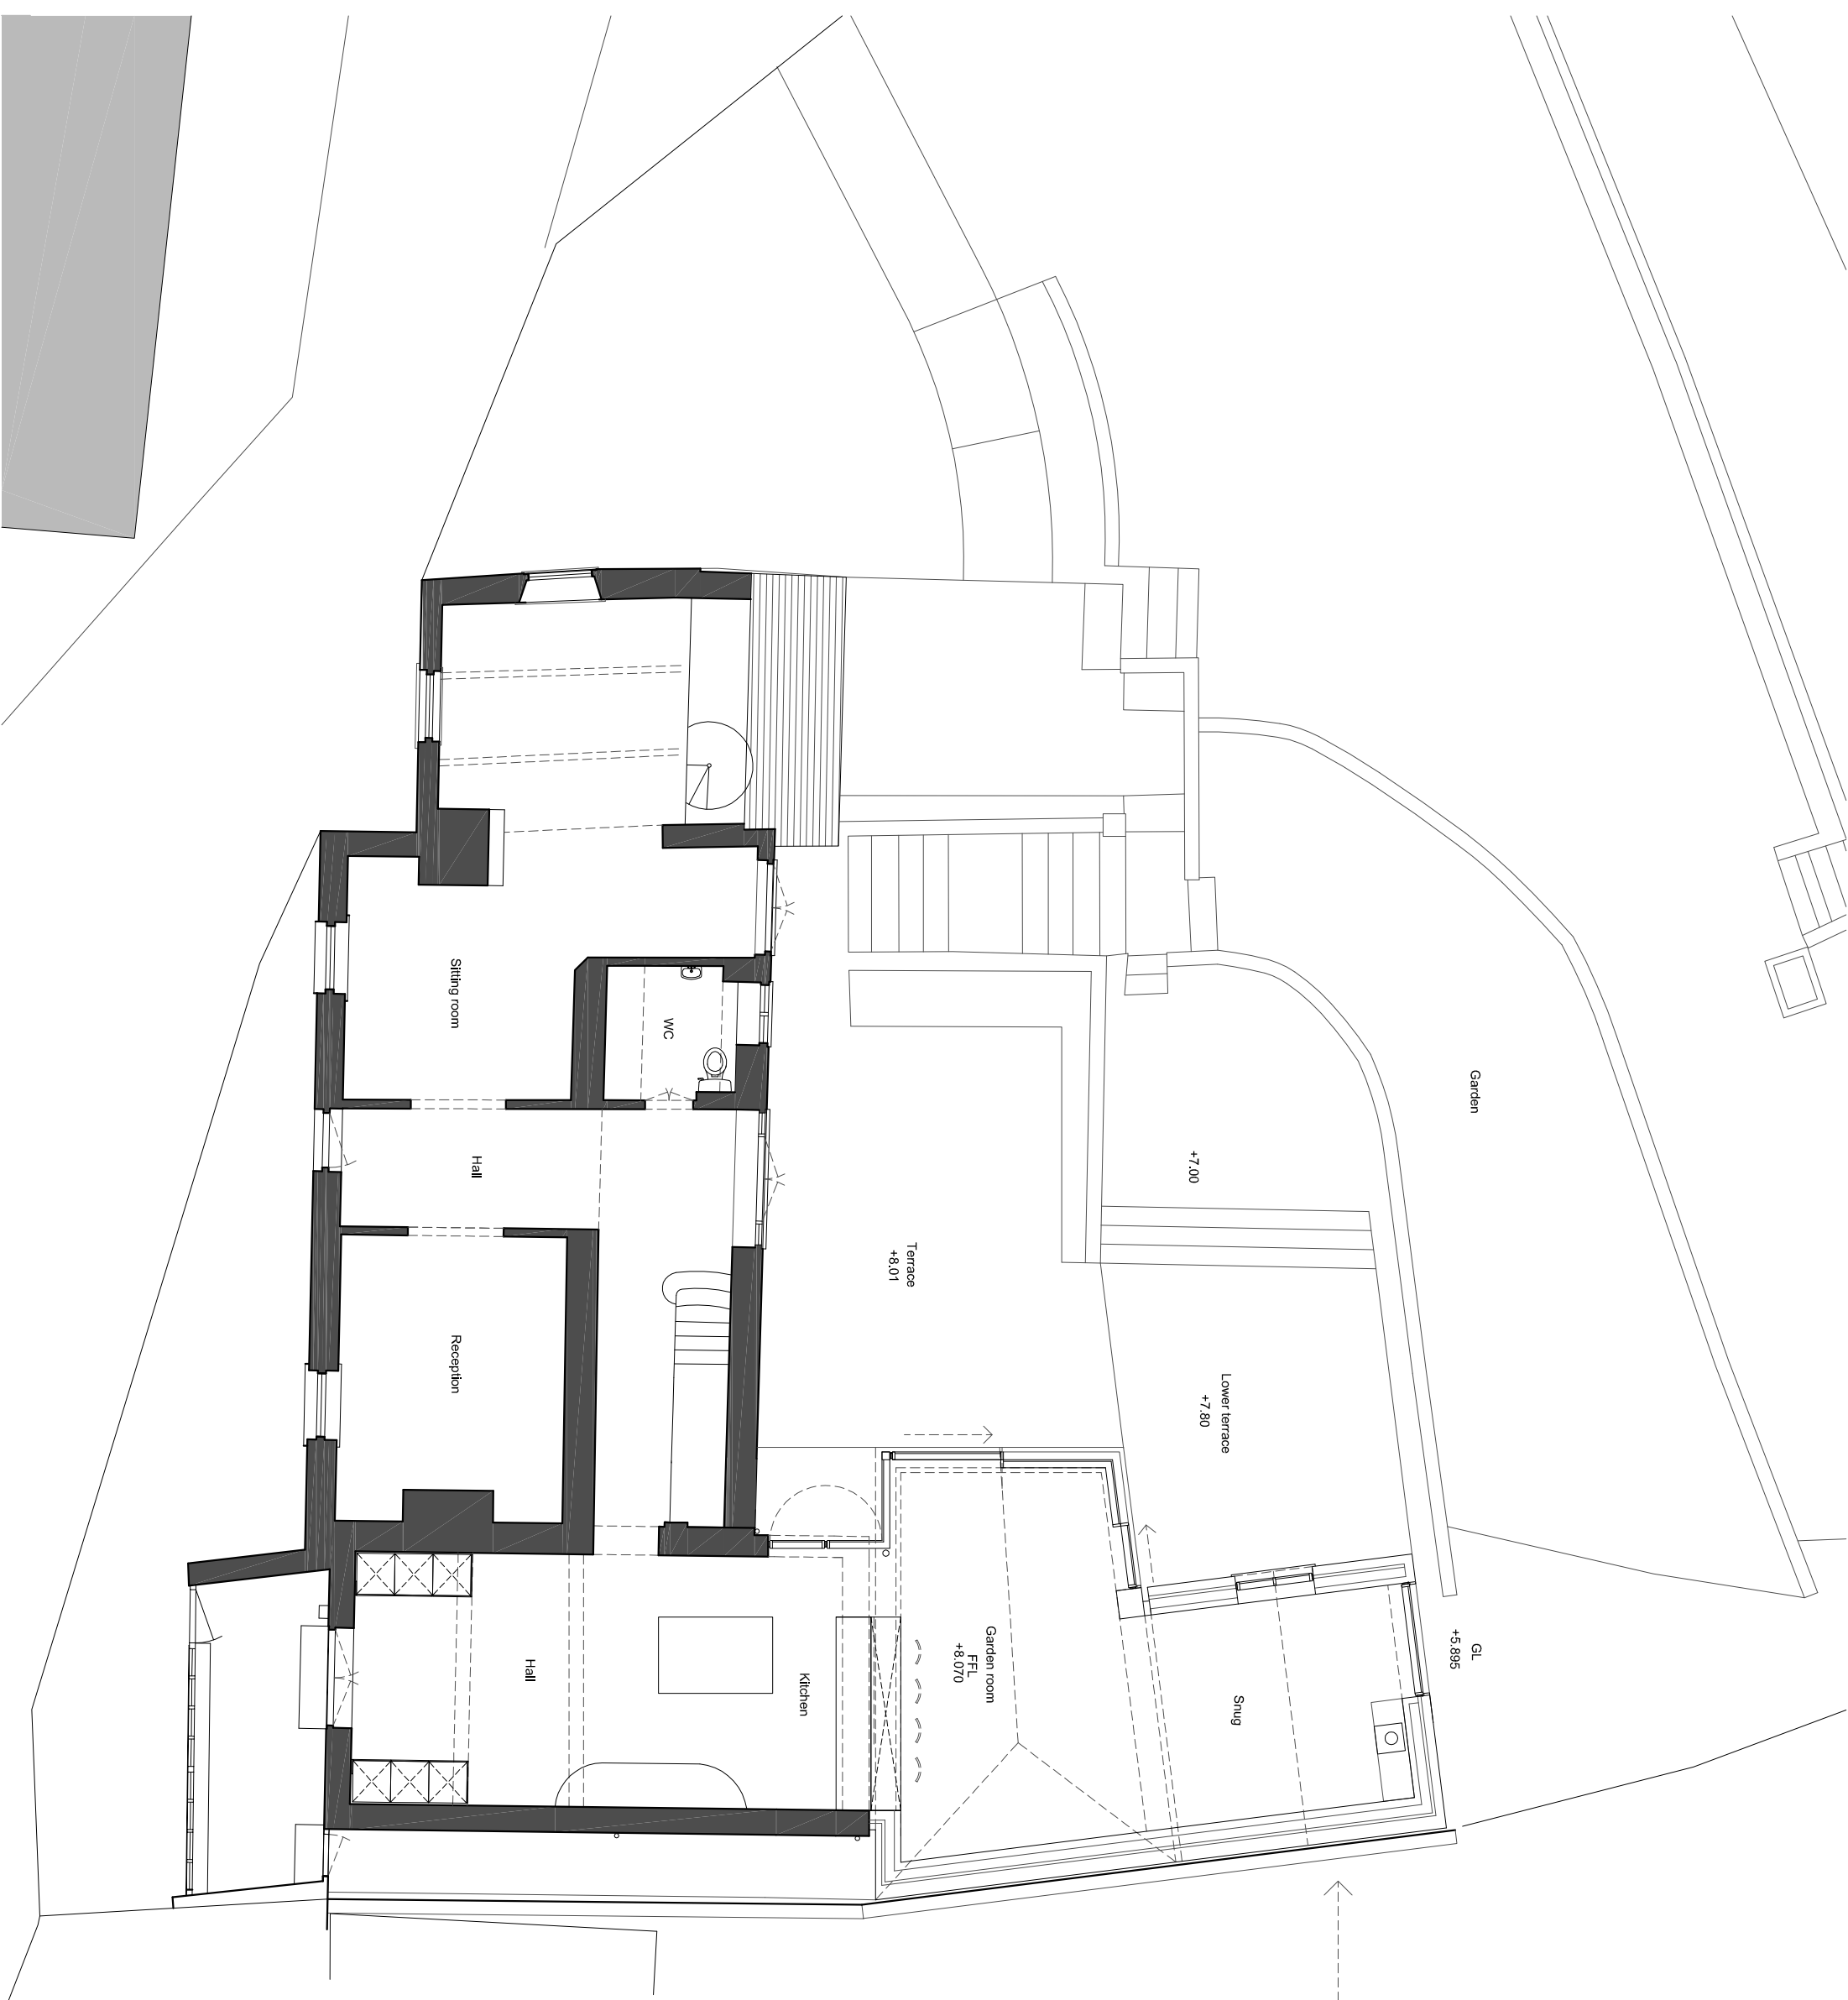
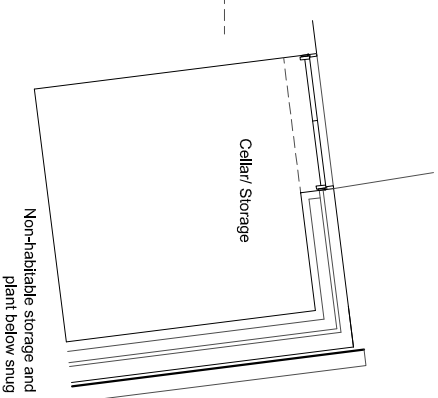


These drawings are for planning purposes only and are not issued for construction

Scale in Metres  
0 0.5 1 2 3 4 5

 

**MA+D**

Maley Architecture and Design Ltd  
t +44 (0)1273 311165  
f +44 (0)1273 311165  
w [www.maley.co.uk](http://www.maley.co.uk)  
e [info@maley.co.uk](mailto:info@maley.co.uk)

project  
**Willow Cottage**  
drawing title  
**Proposed ground floor plan**  
drawing number  
**0207/PA/200**  
date  
**04.04.24**  
scale  
**1:50@A1/ 1:100@A3**  
purpose  
**ISSUED FOR PLANNING PURPOSES**  
revision