
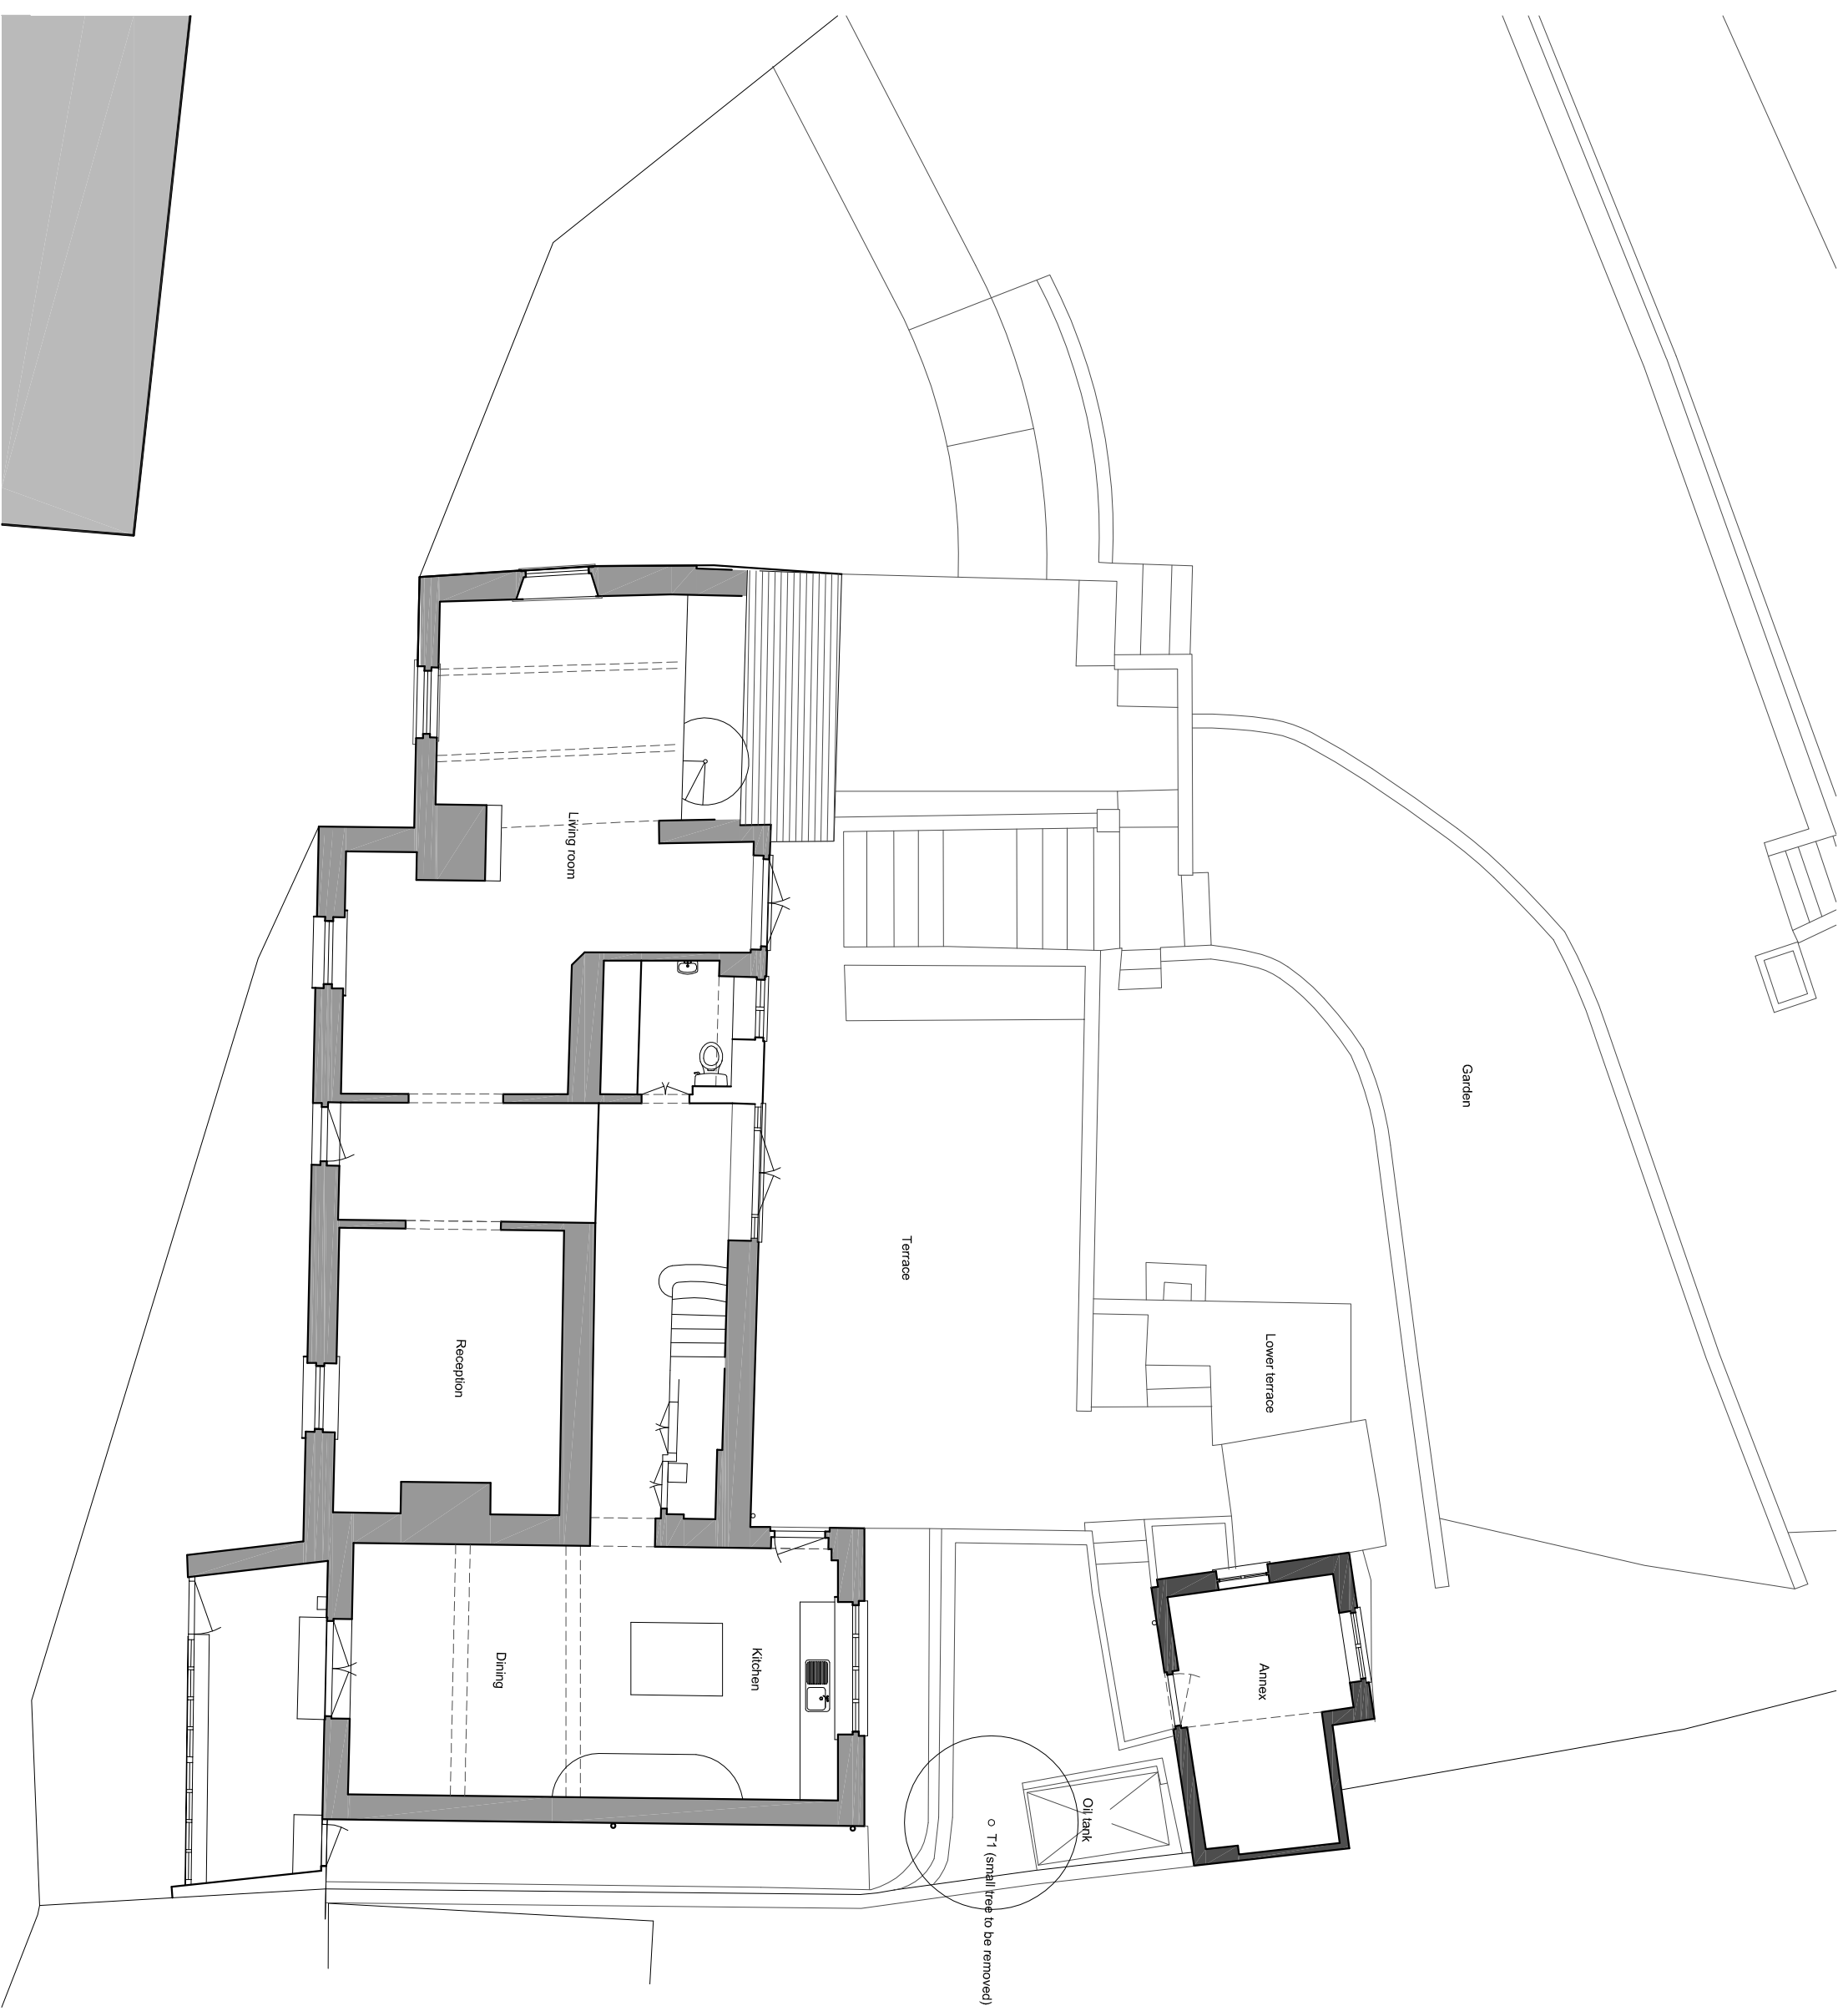


These drawings are for planning purposes only and are not issued for construction

Scale in Metres
0 0.5 1 2 3 4 5

 

MA+D

Maley Architecture and Design Ltd
t +44 (0)1273 317165
f +44 (0)1273 317165
w www.maleymad.co.uk
e info@maley.co.uk

project
Willow Cottage

drawing title
Existing ground floor plan

drawing number
0207/PA/100

date
04.04.24

scale
1:50@A1/ 1:100@A3

purpose
ISSUED FOR PLANNING PURPOSES

revision

© Maley Architecture and Design Ltd