



Key

- 1 Brick/ masonry facade
- 2 Painted window/ door
- 3 Tiled roof
- 4 Rooflight
- 5 Vertical timber boarding
- 6 PPC triple glazed timber alu unit
- 7 Door to plant/ storage

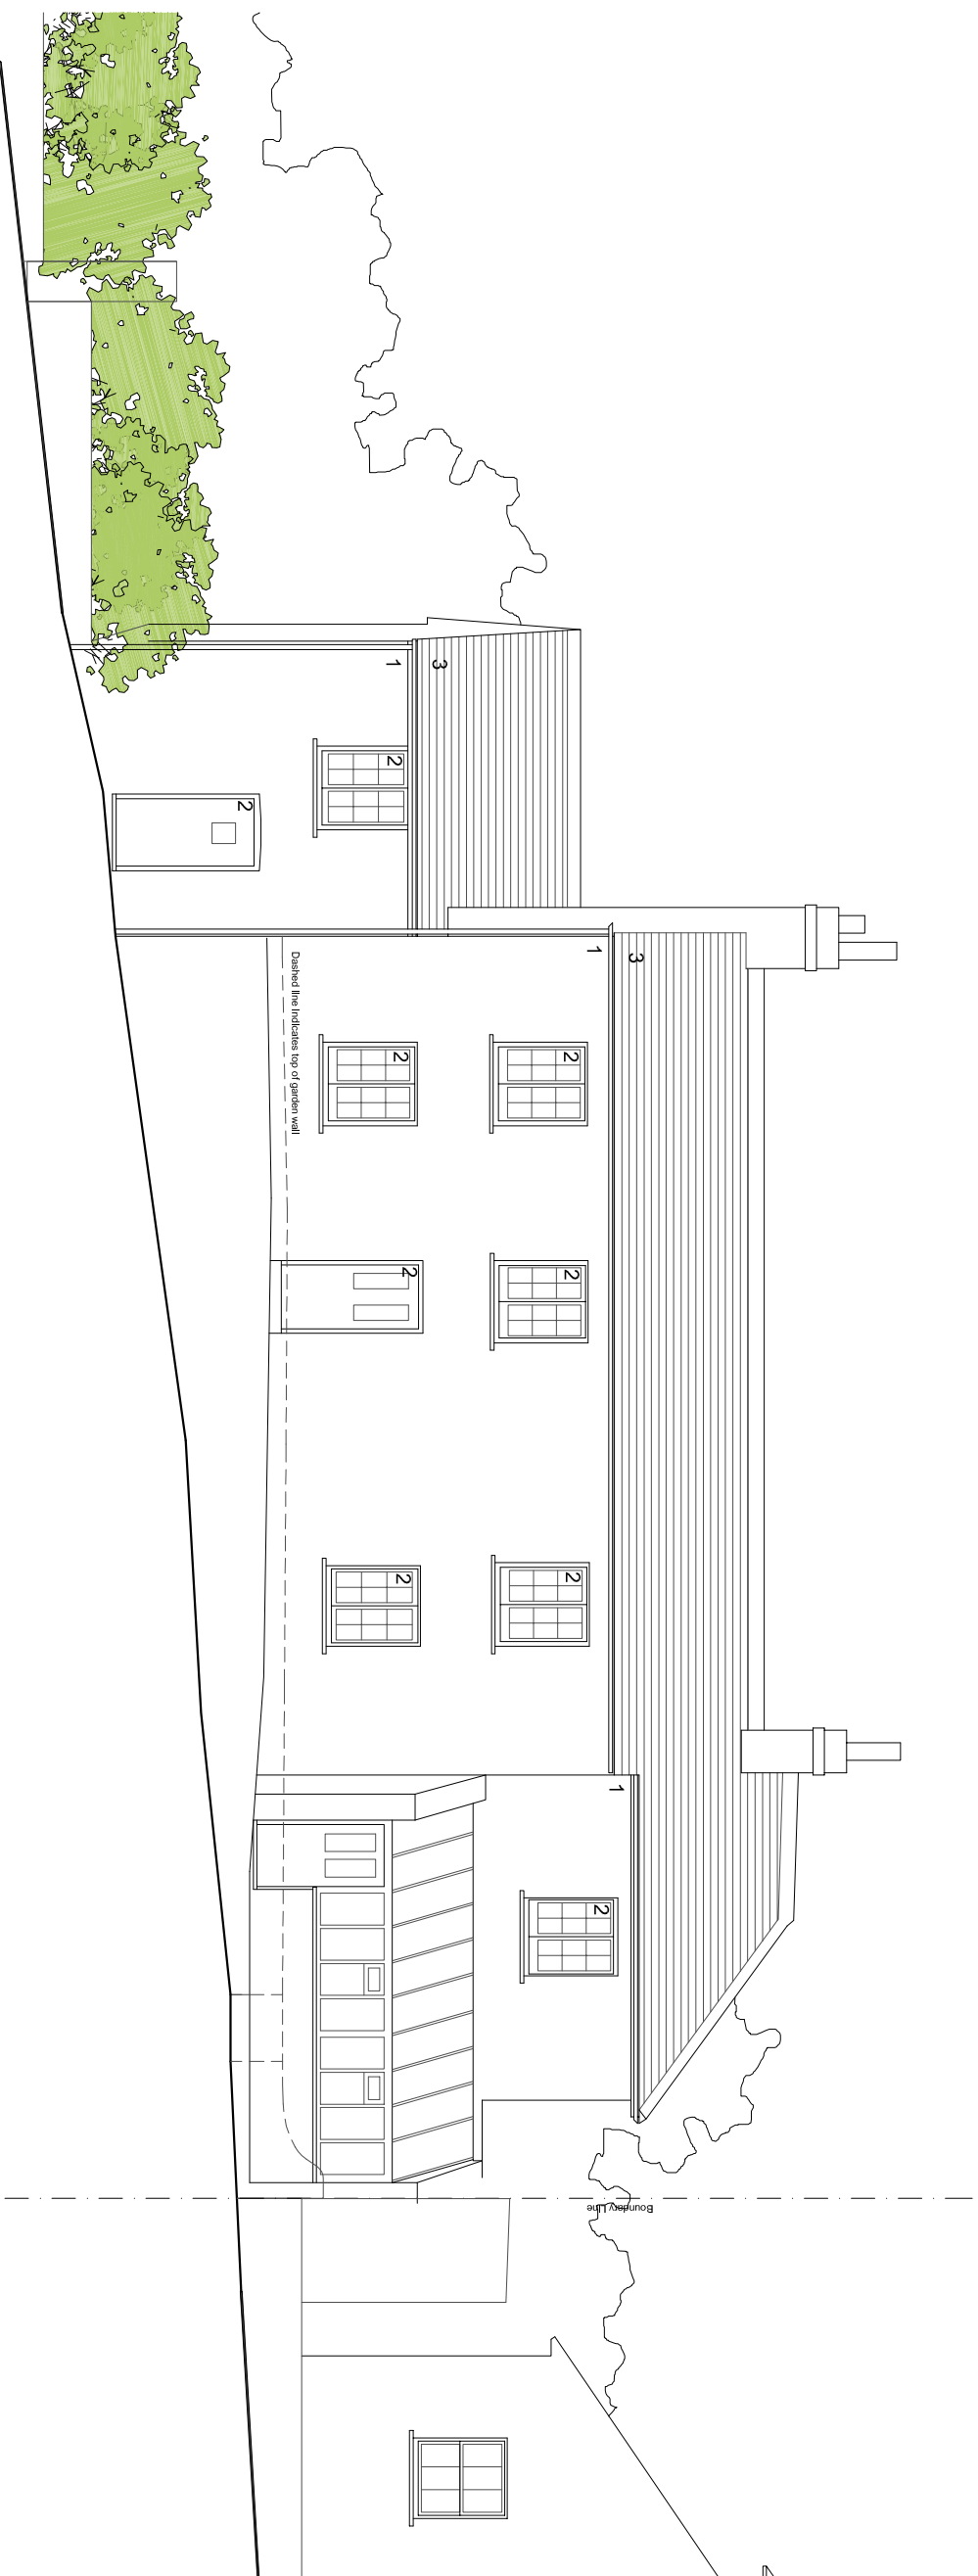

EXISTING SOUTH ELEVATION

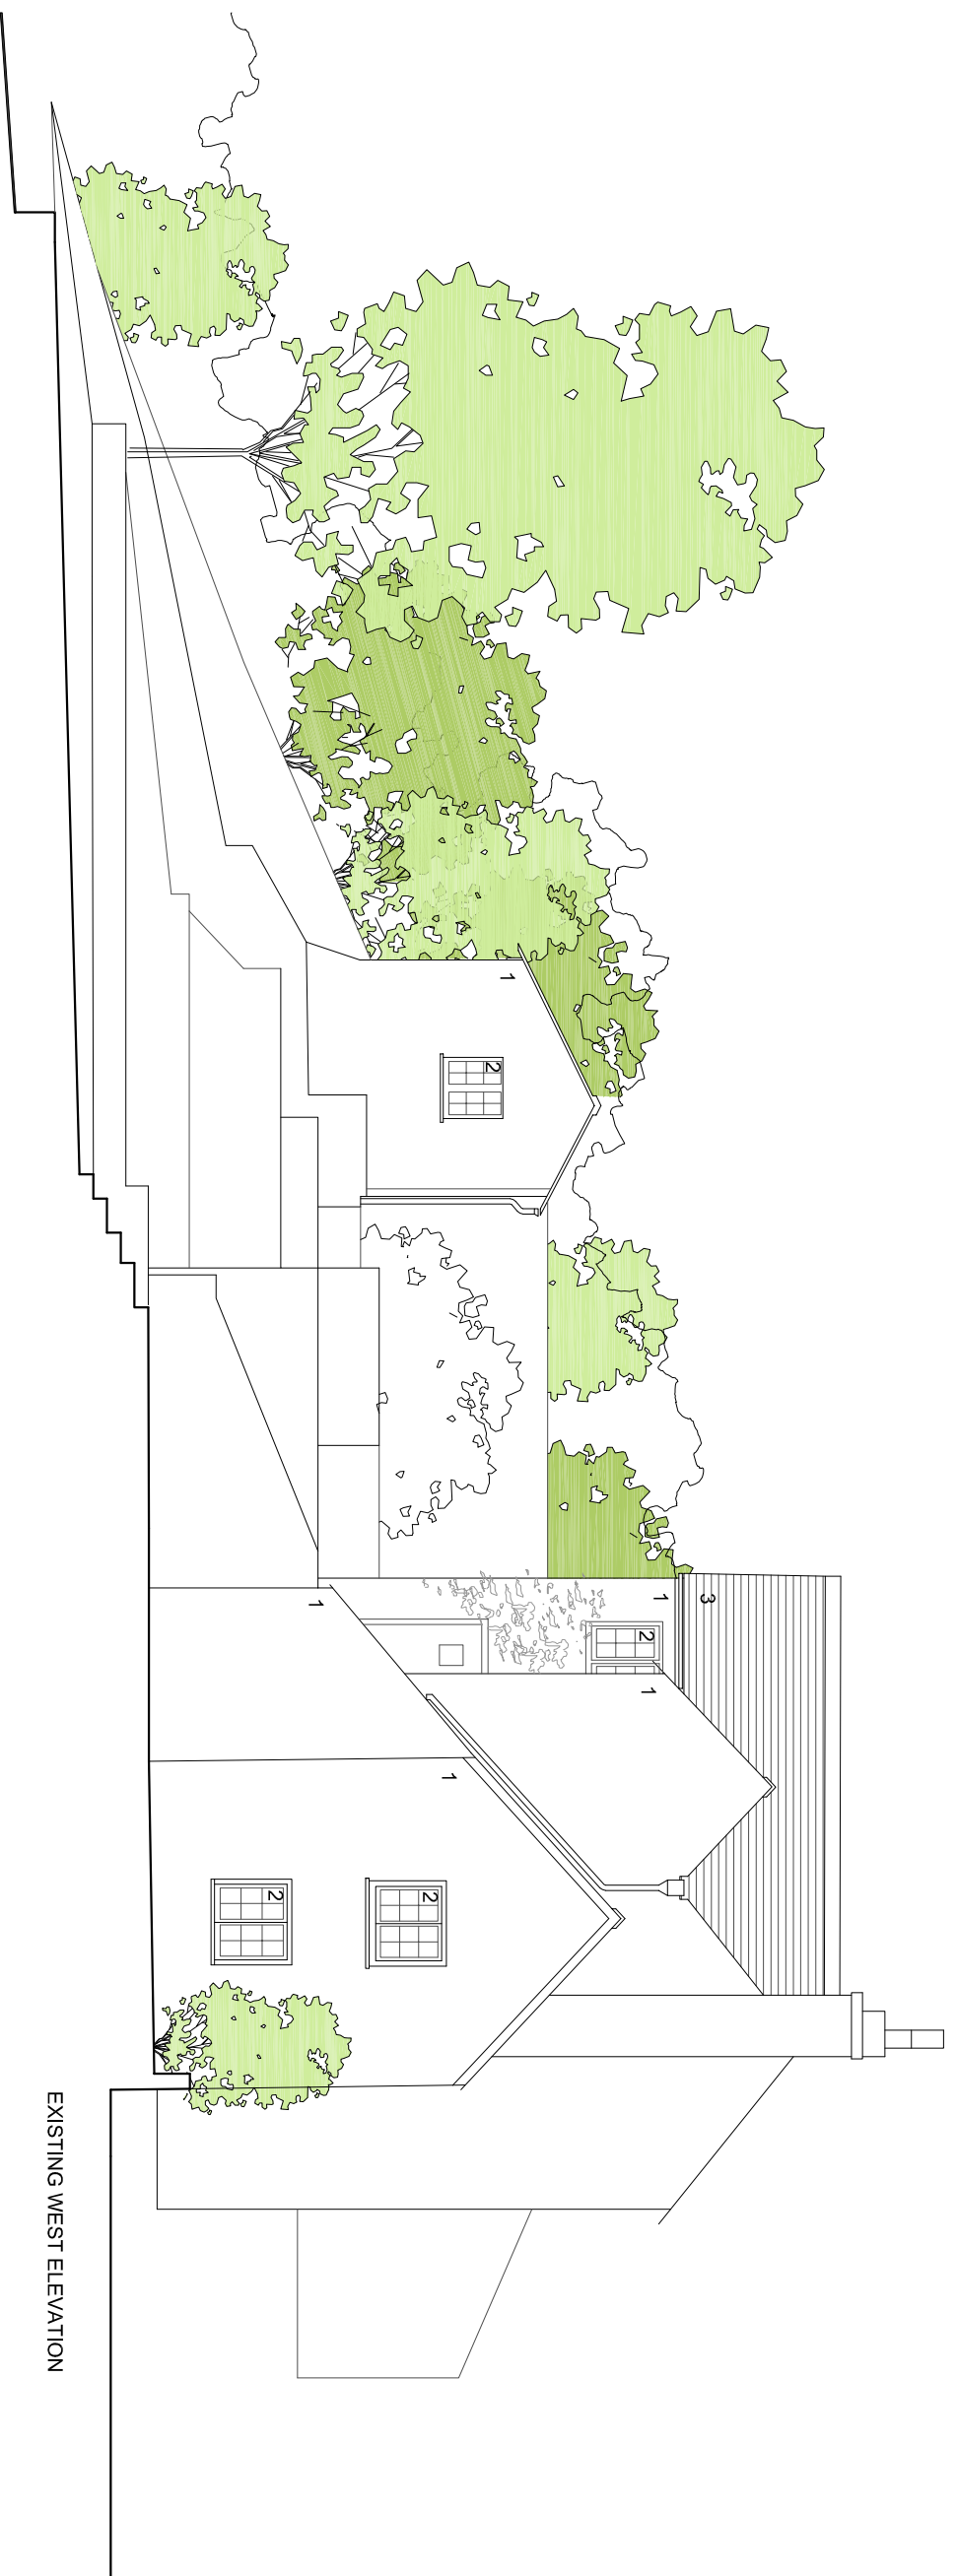

EXISTING WEST ELEVATION

MA+D

Maley Architecture and Design Ltd
t +44 (0)1273 311165
f +44 (0)1273 311165
w www.maley.co.uk
e info@maley.co.uk

project
Willow Cottage

drawing title
Existing south and west elevations

drawing number
0207B/PA/104

date
04.04.24

scale
1:50@A1/ 1:100@A3

purpose
ISSUED FOR PLANNING PURPOSES

revision