



Key

- 1 Brick/ masonry facade
- 2 Painted window/ door
- 3 Tiled roof
- 4 Rooflight
- 5 Vertical timber boarding
- 6 PPC triple glazed timber alu unit
- 7 Door to plant/ storage

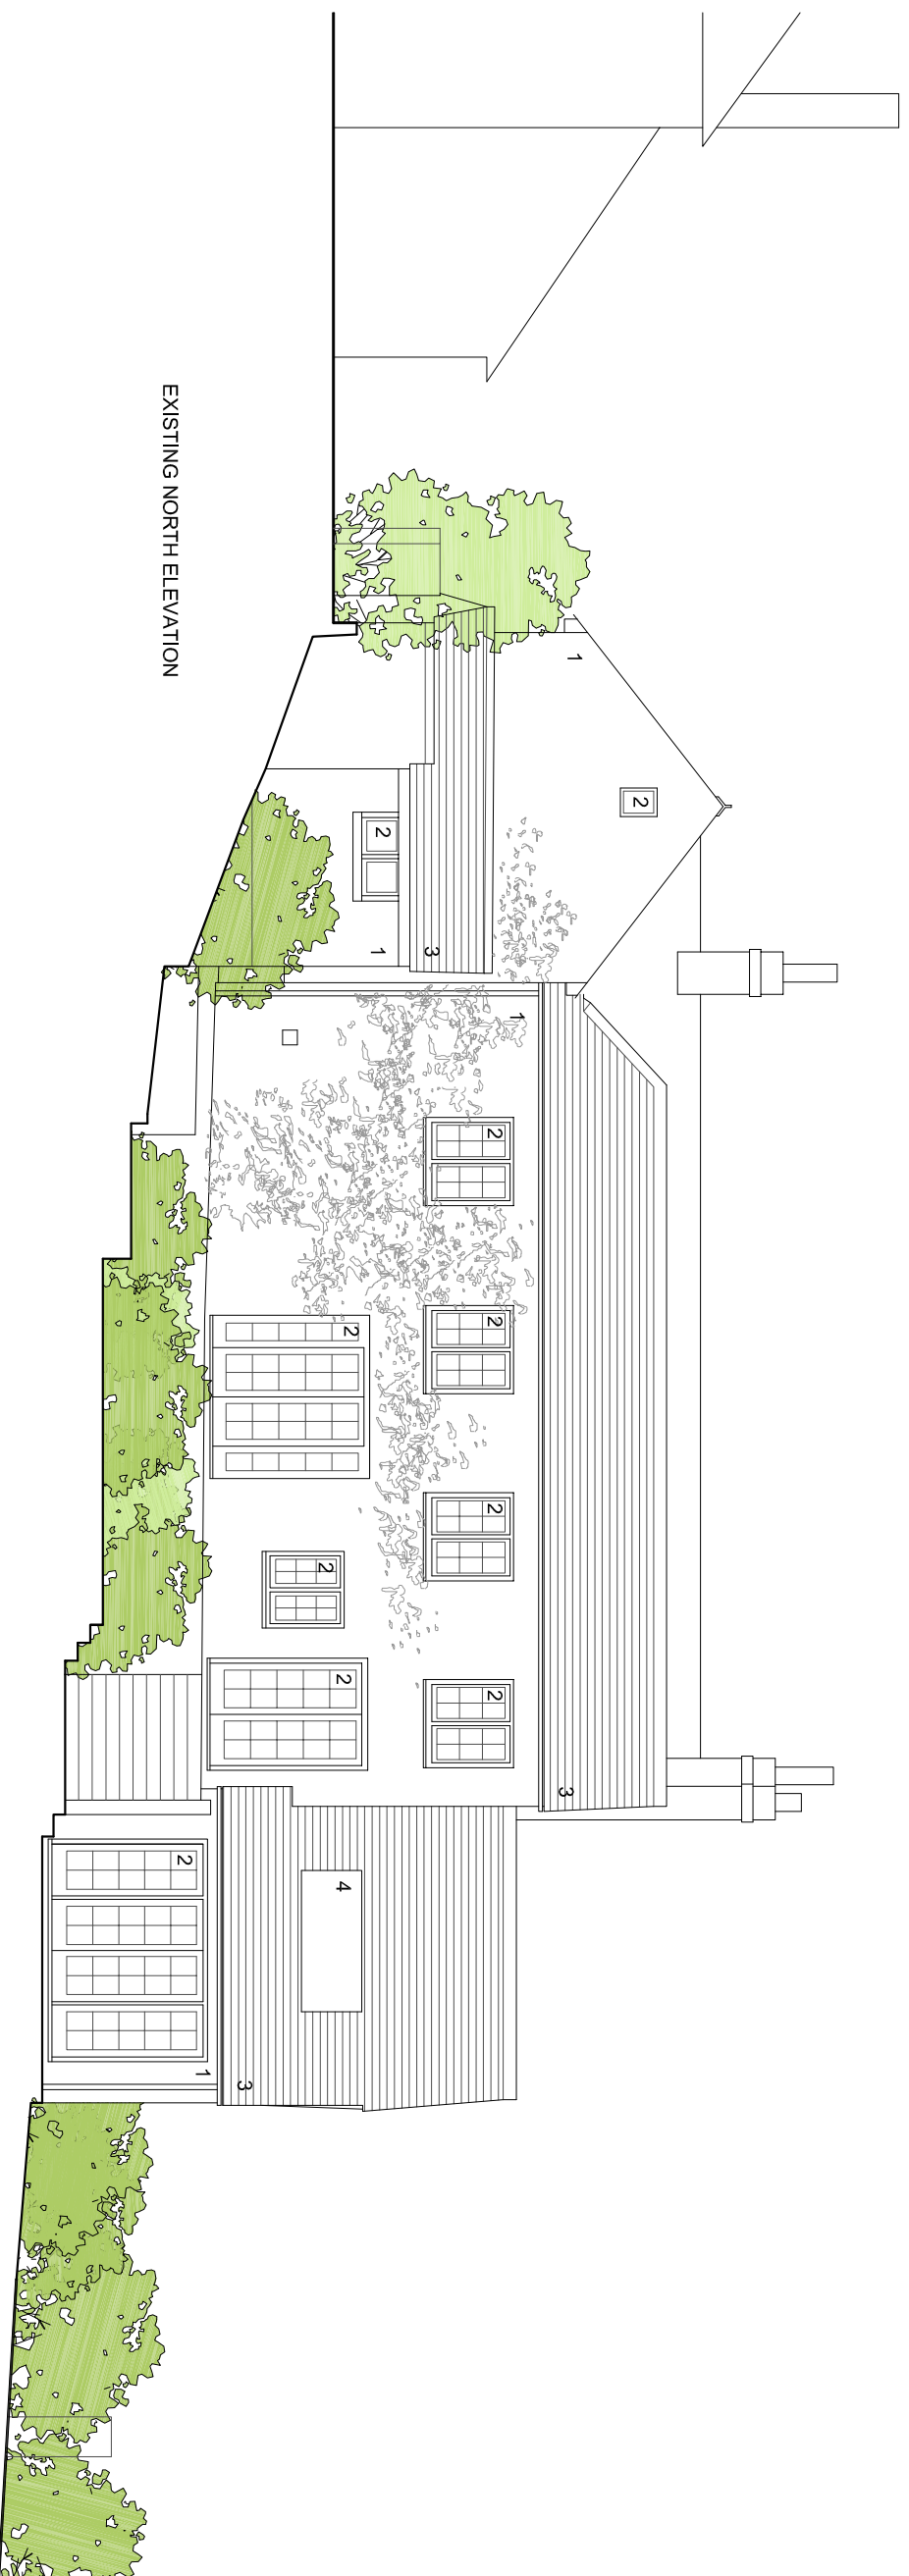

EXISTING NORTH ELEVATION

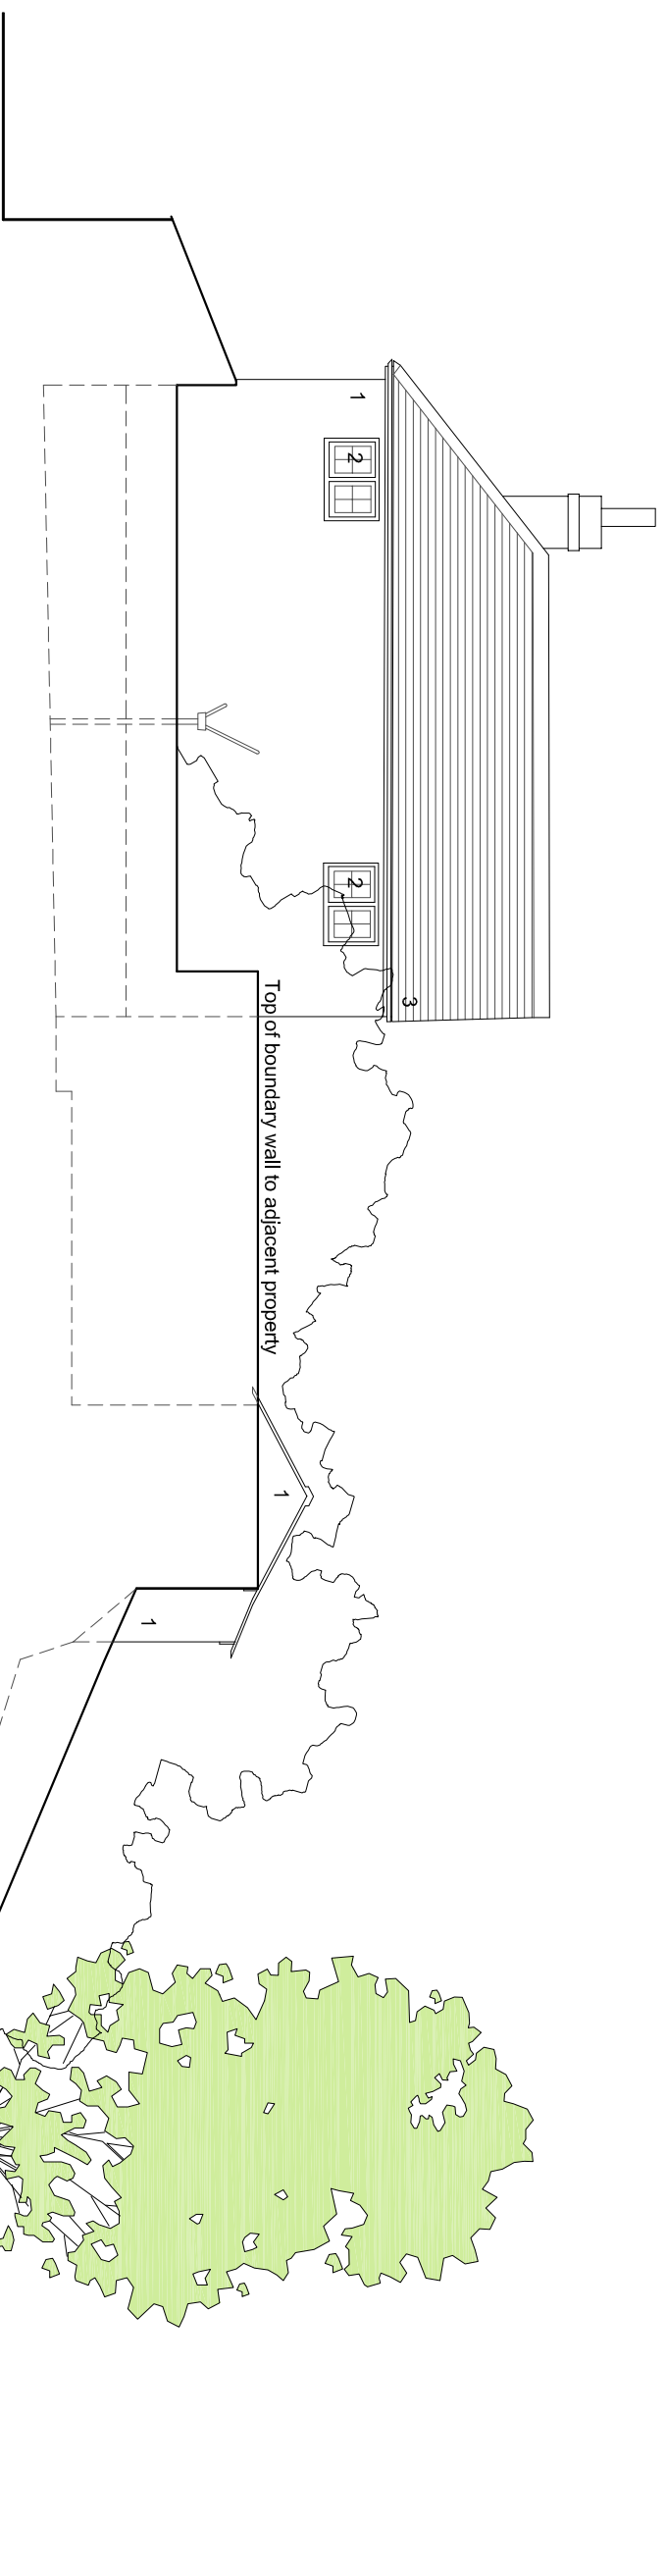

EXISTING EAST ELEVATION

**MA+D**

Maley Architecture and Design Ltd  
t +44 (0)1273 311165  
f +44 (0)1273 311165  
w [www.maley.co.uk](http://www.maley.co.uk)  
e [info@maley.co.uk](mailto:info@maley.co.uk)

project  
Willow Cottage

drawing title  
Existing north and east elevations

drawing number  
0204B/PA/103

date  
04.04.24

scale  
1:50@A1/ 1:100@A3

purpose  
ISSUED FOR PLANNING PURPOSES

revision