
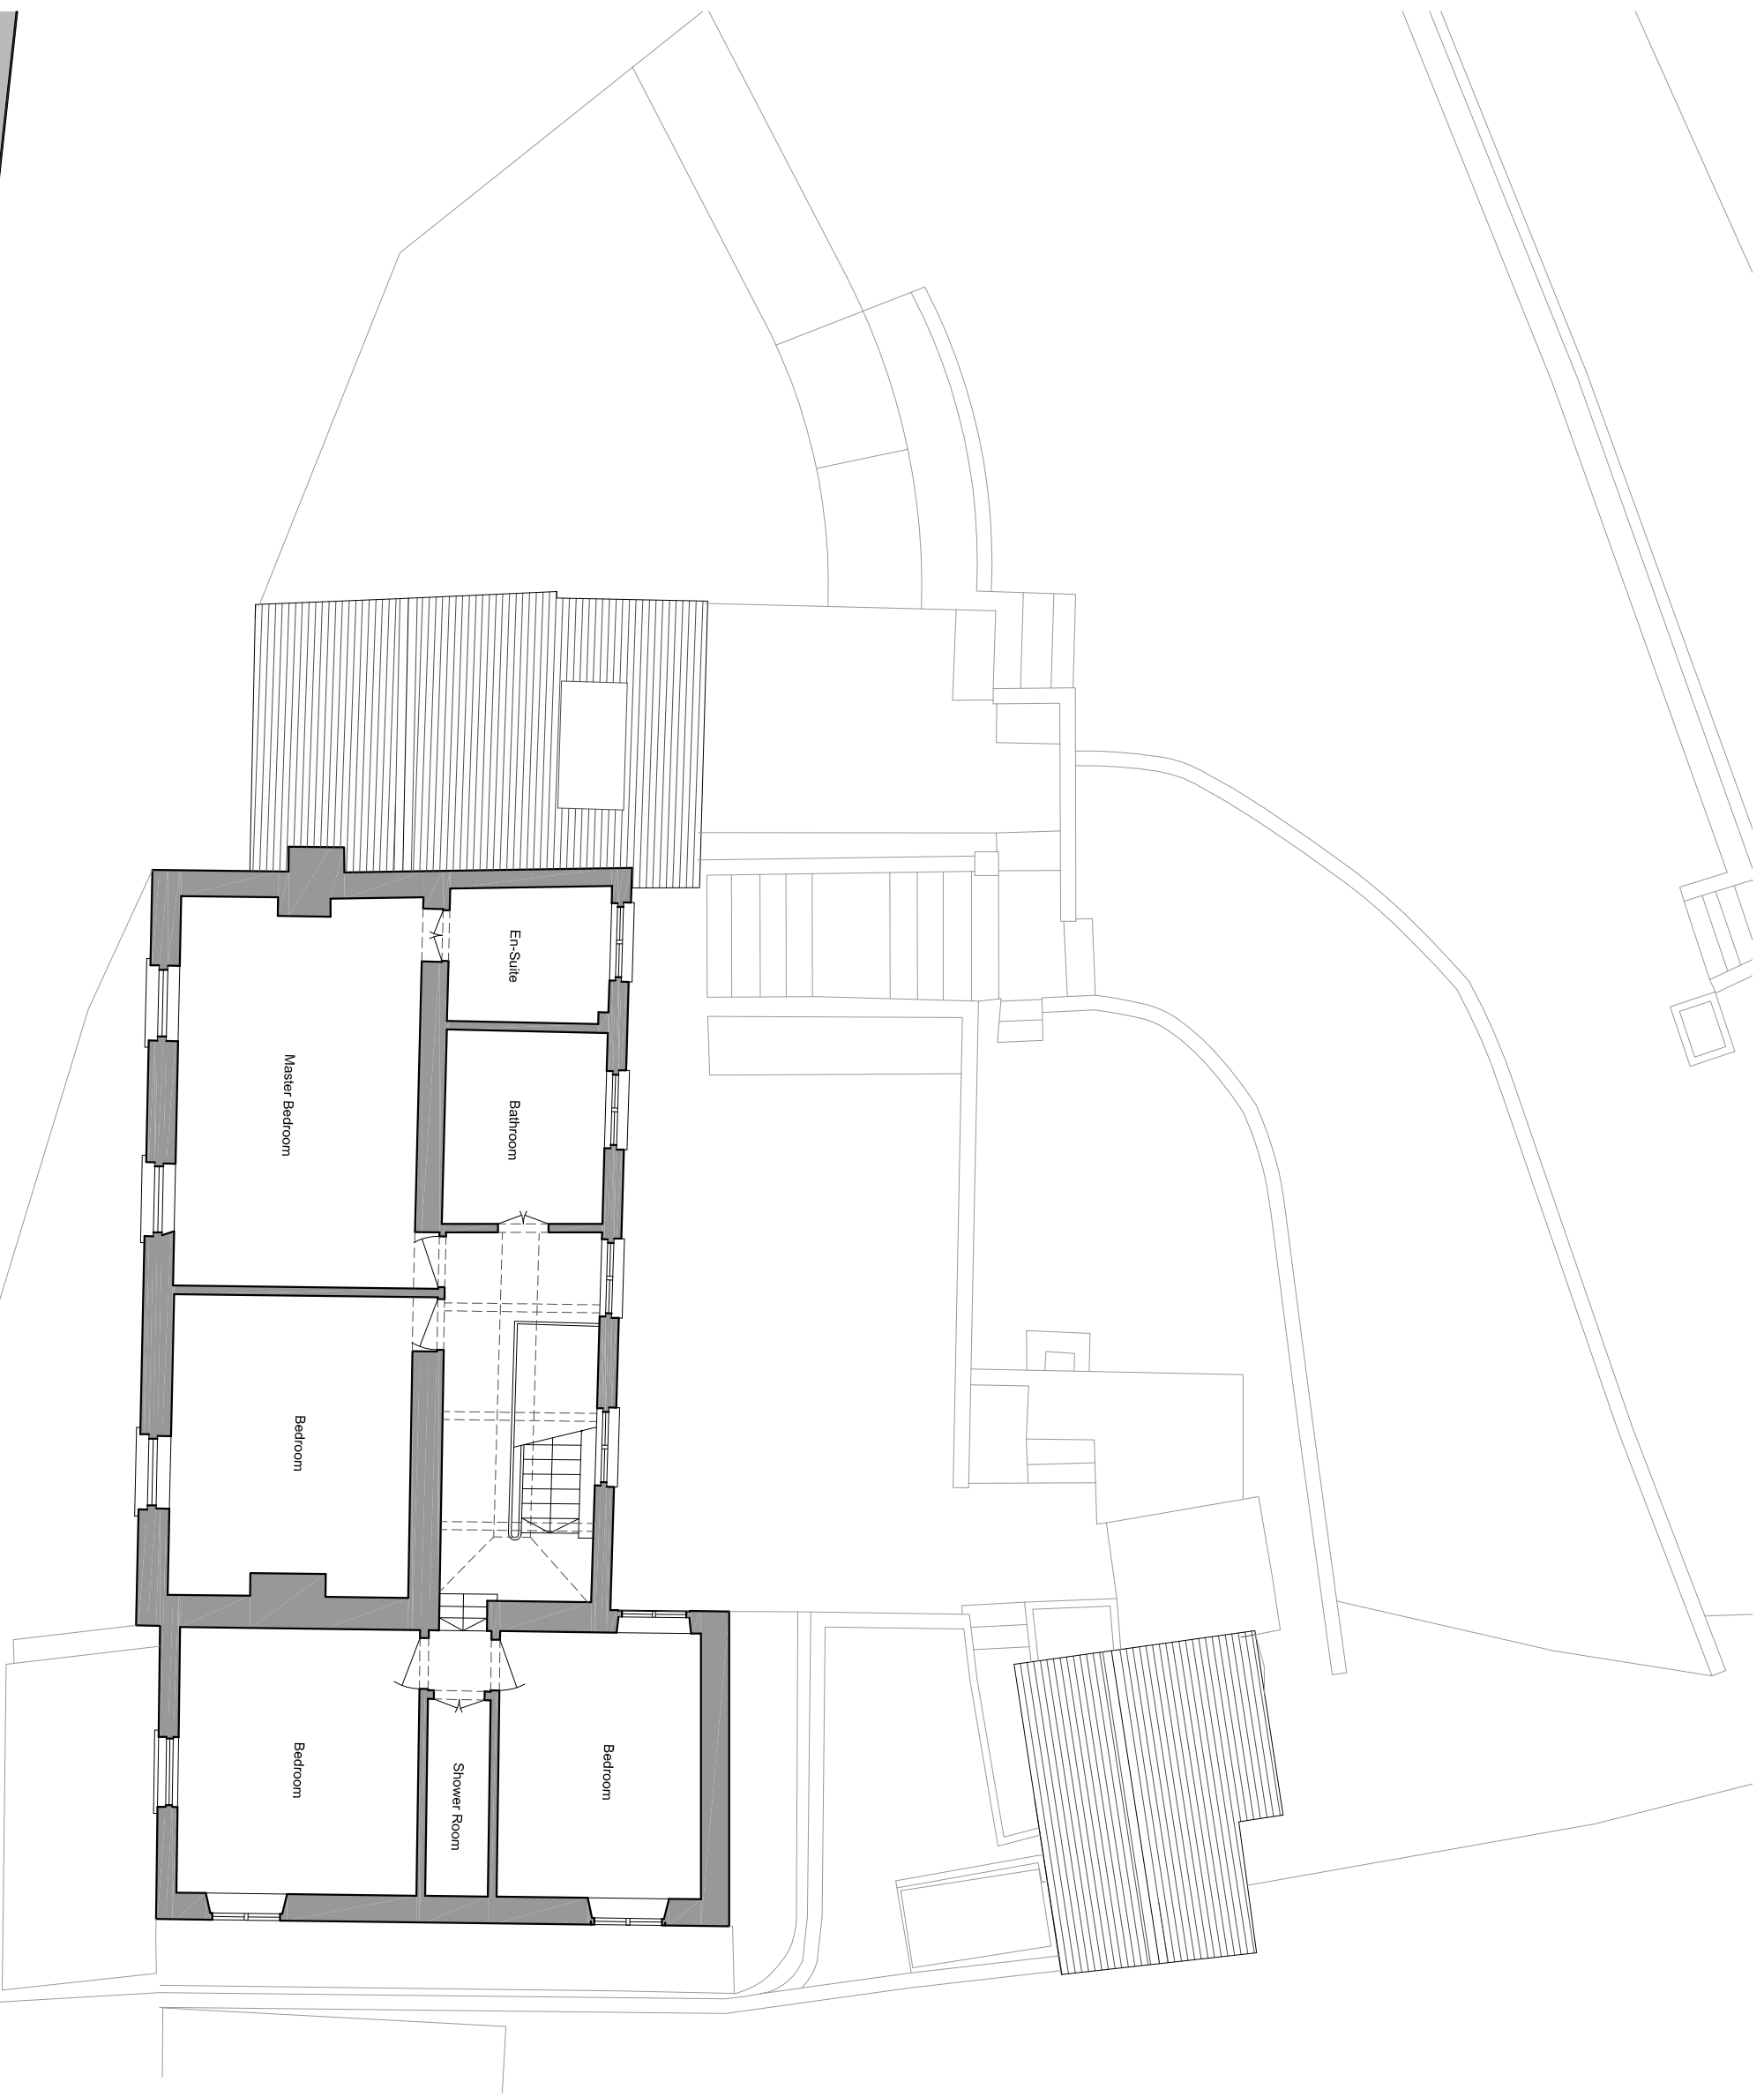


These drawings are for planning purposes only and are not issued for construction

Scale in Metres  
0 0.5 1 2 3 4 5

 

**MA+D**

Maly Architecture and Design Ltd  
t +44 (0)1273 311165  
f +44 (0)1273 311165  
w [www.maly.co.uk](http://www.maly.co.uk)  
e [info@maly.co.uk](mailto:info@maly.co.uk)

project  
**Willow Cottage**

drawing title  
**Existing upper floor plan**

drawing number  
**0207/PA/101**

date  
**04.04.24**

scale  
**1:50@A1/ 1:100@A3**

purpose  
**ISSUED FOR PLANNING PURPOSES**

revision

© Maly Architecture and Design Ltd