





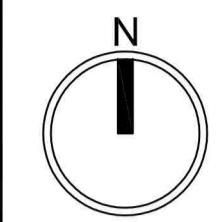


ALL DIMENSIONS TO BE CHECKED ON SITE
DO NOT SCALE FROM THIS DRAWING.
USE FIGURED DIMENSIONS ONLY.
IF IN DOUBT ASK.
THIS DRAWING IS THE COPYRIGHT OF CRGP LTD. AND SHOULD NOT BE
REPRODUCED IN ANY FORMAT WITHOUT PRIOR APPROVAL.

 


- KEY:
-  DENOTES EXISTING BUILDINGS
 -  DENOTES NEW CONCRETE SURFACE
 -  DENOTES EXISTING SURFACE
 -  DENOTES SITE BOUNDARY
 -  DENOTES APPLICATION BOUNDARY

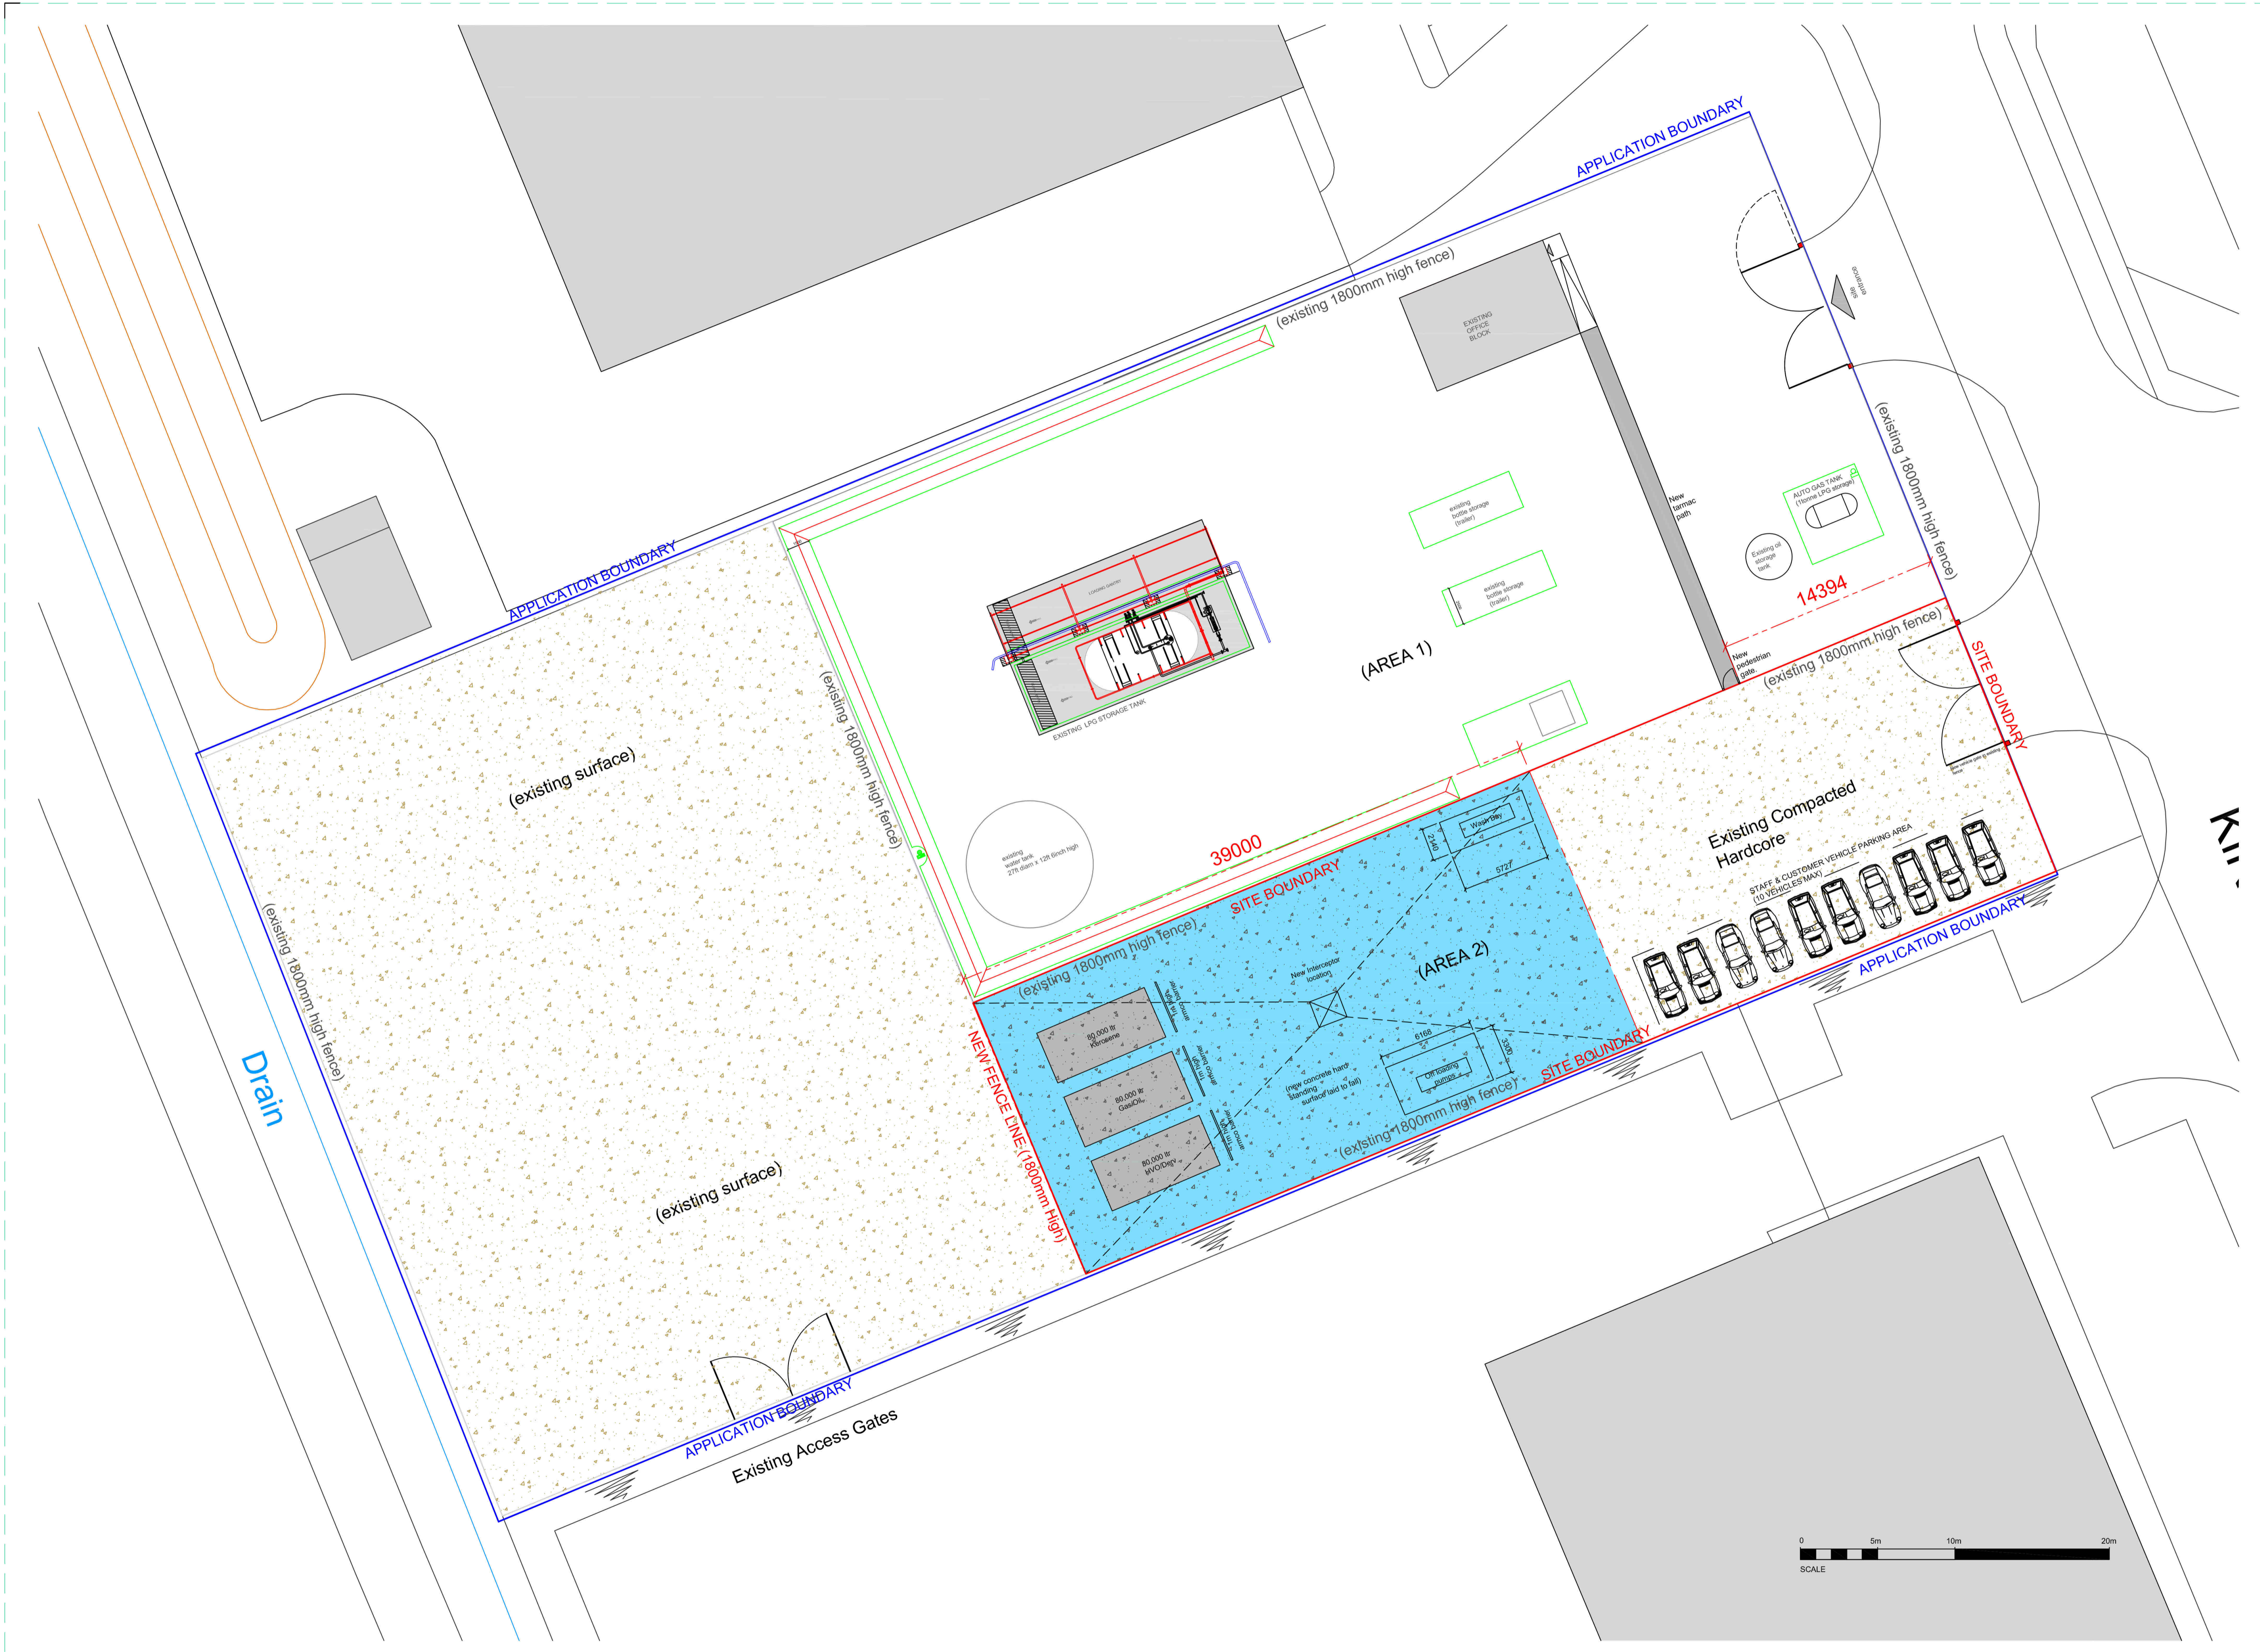

A	15.01.24	Revised Plan as Proposed	JS	BMCF
REV	DATE		BY	CHKD

crgp limited
Unit 9 The Green House,
Beechwood Business Park North
Inverness IV2 3BL
also in Glasgow

t: 01463 718200
www.crgp.co.uk

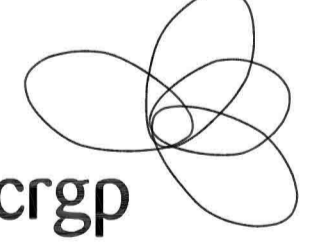

Architecture Building Surveying Project Management Quantity Surveying

CLIENT
**Johnston Oils Ltd
Dyce
Aberdeen**

PROJECT
**Johnston Oils
Oil Tank Installation
Dyce Depot**

DRG. TITLE
SITE PLAN AS PROPOSED

STATUS
PLANNING

DRAWN **JMcN** SCALE **1:200**
CHECKED **BMCF** ORIGINAL **A1**
JOB NO. **102-0331** DATE **June 2023**

DRG. NO.-REV.
102-0331 - L(90)001

SITE PLAN AS PROPOSED 1:200

