




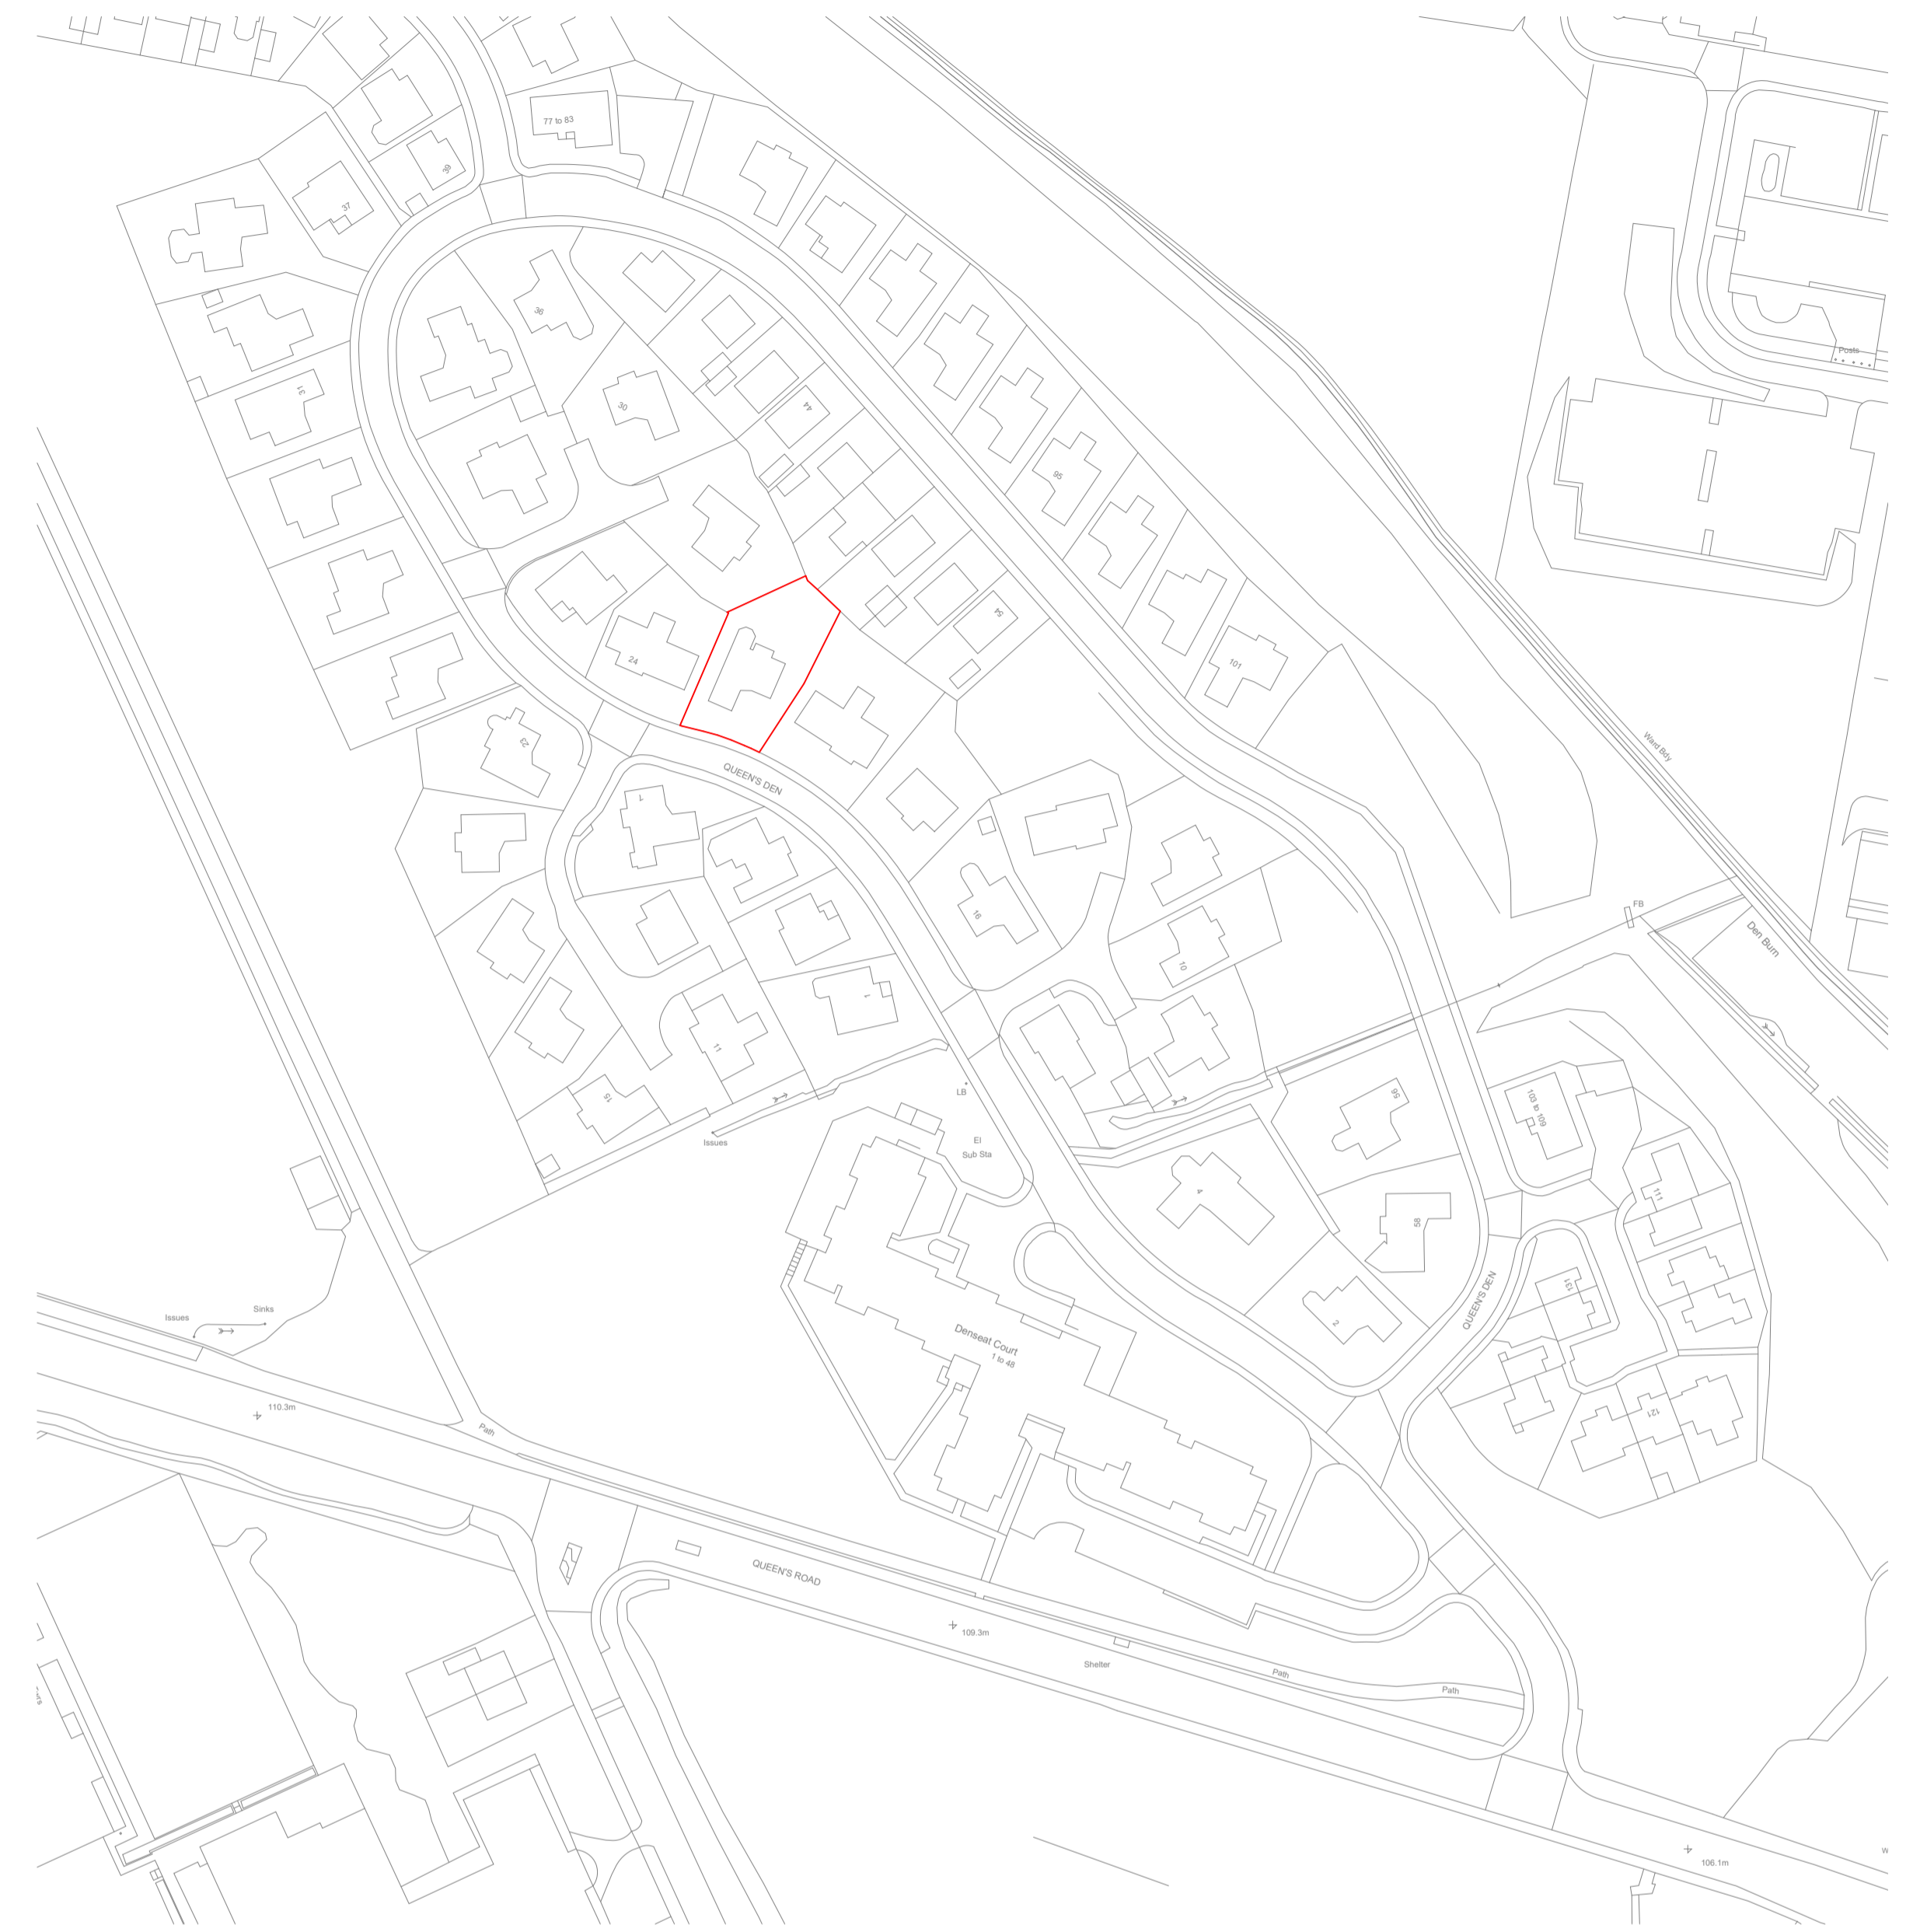

Site Plan
1 : 200

 

Location Plan
1 : 1250

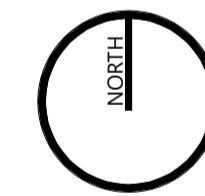

 Site Boundary

Rev	Description	By	Date
-----	-------------	----	------



Client: Charlene Leppard

Project: 22 Queens Den
Aberdeen, AB15 8BW

Title: Existing Location and Site Plans

Sheet No: 4307-EX_90_001 **Date:** 07.12.23

Drawn by: FS **Checked by:** CT **Scale:** As indicated

tinto.co.uk
+44 (0) 1224 821 670
File Name:

Millhouse
Grandholm Crescent
Bridge of Don
Aberdeen, AB22 8BB

©RIGHT of TINTO Architecture Ltd
Reg in Scotland No. SC28811
This drawing must not be copied and
any dissemination should be brought
to the attention of TINTO immediately