





North Elevation
1 : 50

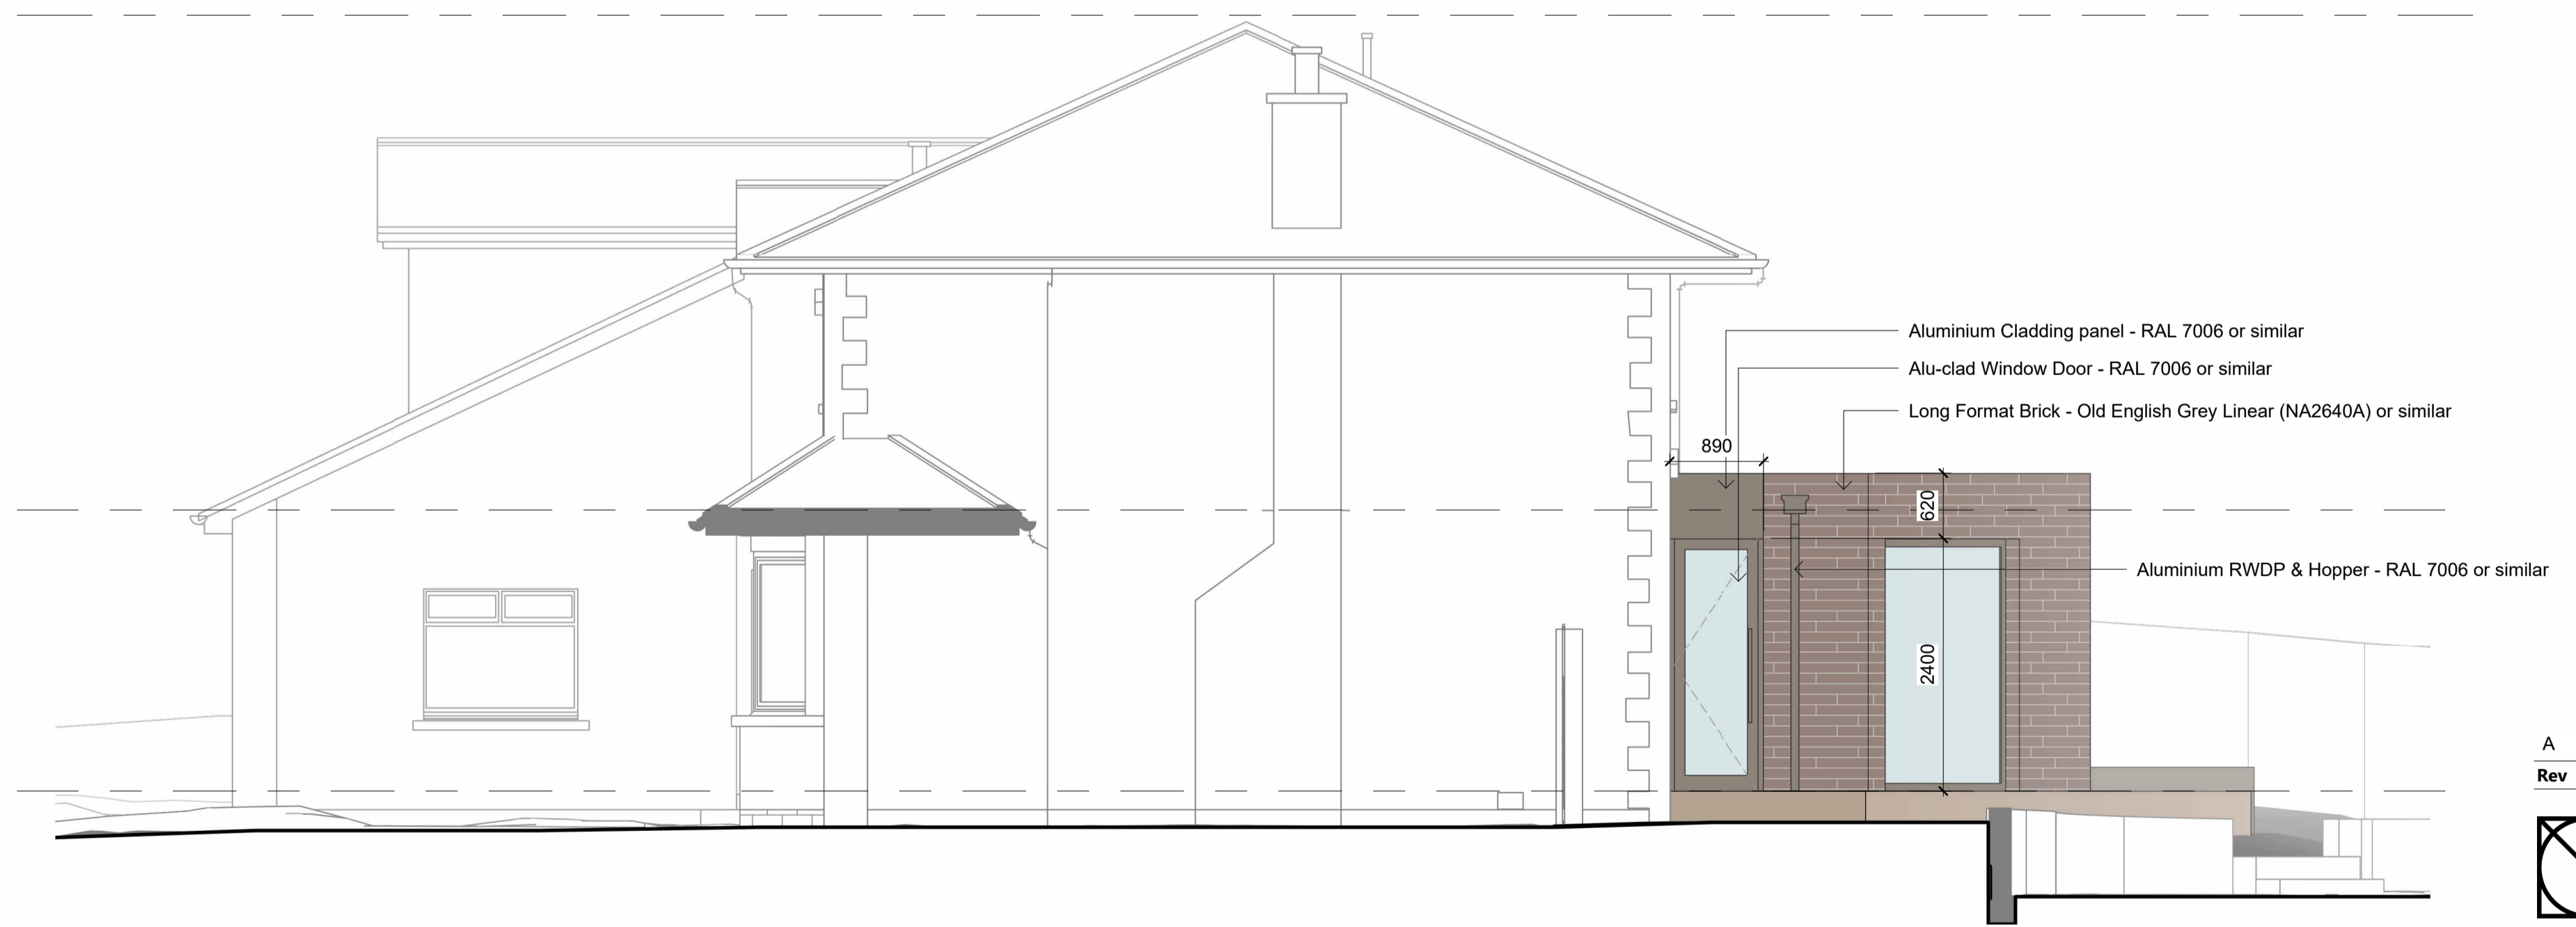

East Elevation
1 : 50

 

Rev	Description	By	Date
A	Planning submission	FS	08.04.24



Client: Charlene Leppard

Project: 22 Queens Den
Aberdeen, AB15 8BW

Title: Proposed Elevations

Sheet No: 4307-PL_04_001 **Date:** 19.12.23

Drawn by: FS **Checked by:** CT **Scale:** As indicated

tinto.co.uk
+44 (0) 1224 821 670
File Name:

Millhouse
Grandholm Crescent
Bridge of Don
Aberdeen, AB22 8BB

©RIGHTS of TINTO Architecture Ltd
Reg in Scotland No. SC288811
This drawing must not be copied and
any reproduction should be brought
to the attention of TINTO immediately