




Scale Bar 1:500

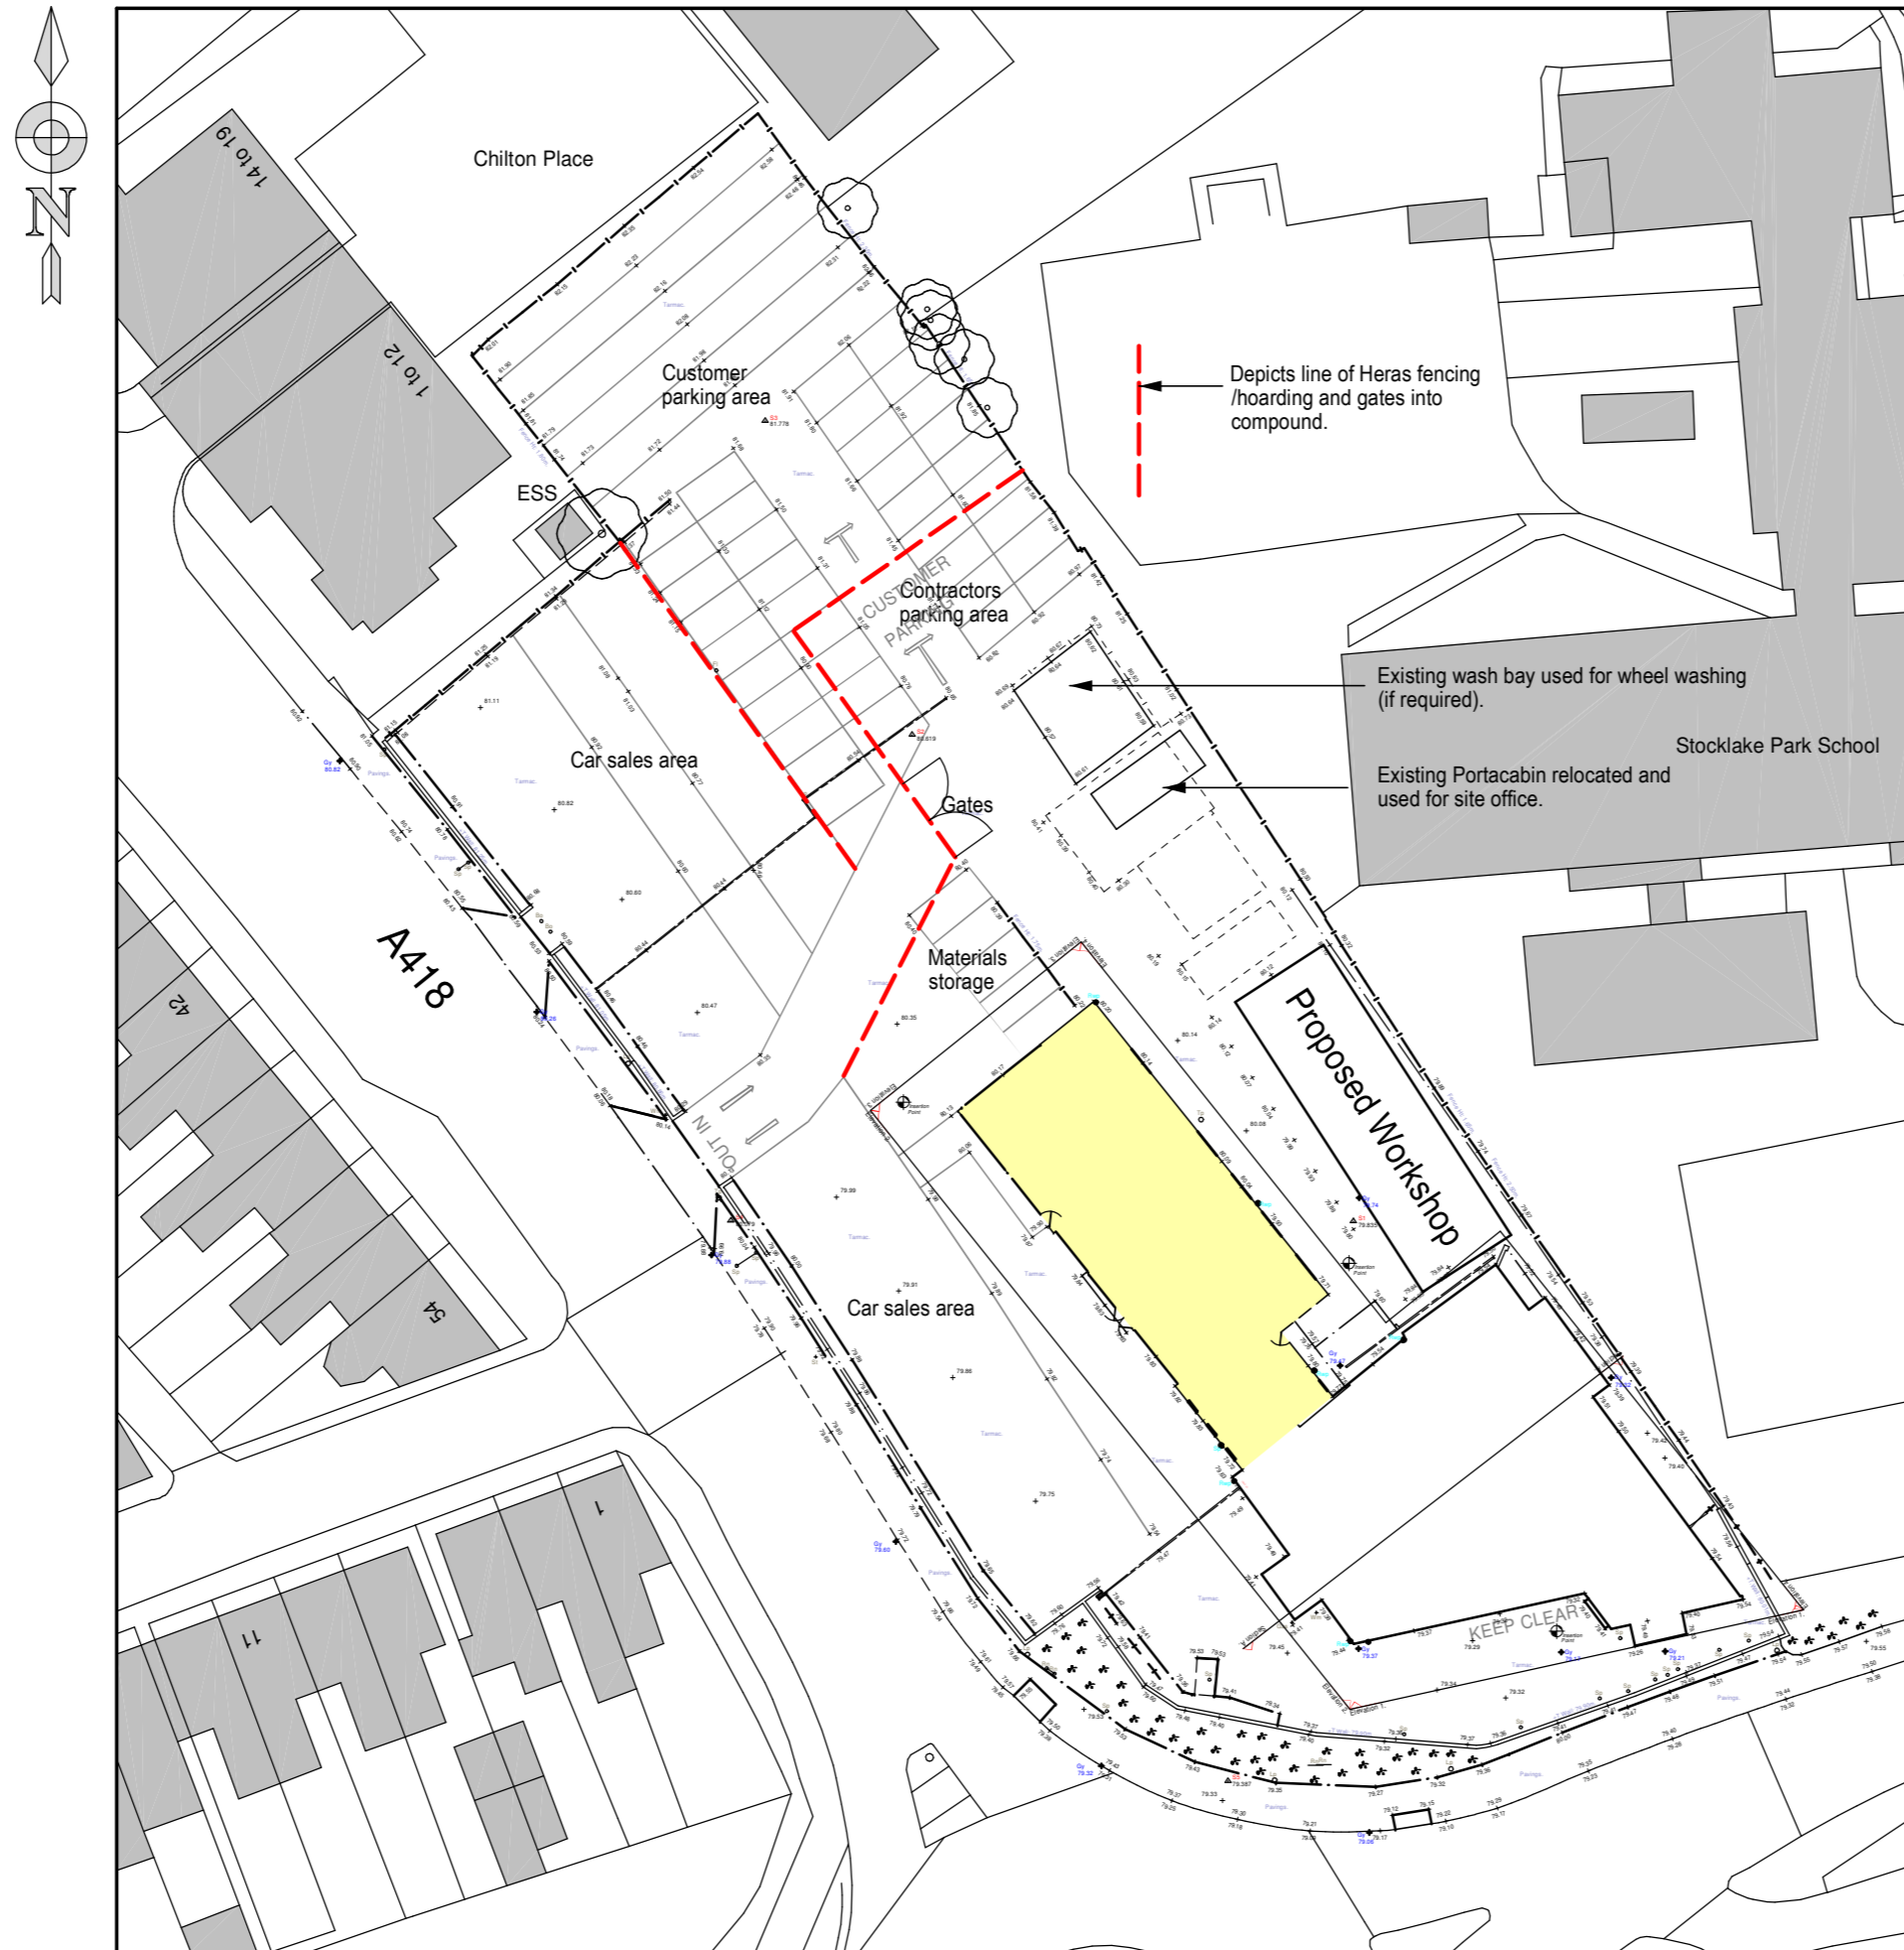

Site Plan 1:500

--	--	--

No.	Revision/Issue	Date
-----	----------------	------

All dimensions and setting out to be checked on site prior to commencement of works. Any discrepancies to be reported.
 Written dimensions to be used in preference over scaled dimensions.
 See structural engineers calculations for all steelwork details.

MWT
Architecture Ltd

4 Ashford Close
Aylesbury
Bucks
HP21 9TW

07753 827008
 matt@mwtarchitecture.co.uk
 www.mwtarchitecture.co.uk

Drawing
Compound Drawing

Project Name and Address
Sportif Aylesbury
 Park Street
 Aylesbury
 HP20 1DN

Client Sportif Aylesbury	
Date April 2024	Drawing number 22/0311/04
Scale 1:500 (A2)	Rev -