
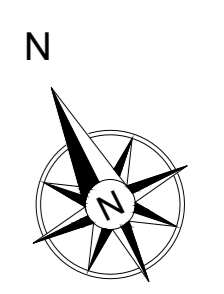


01
001 EXISTING GROUND FLOOR PLAN

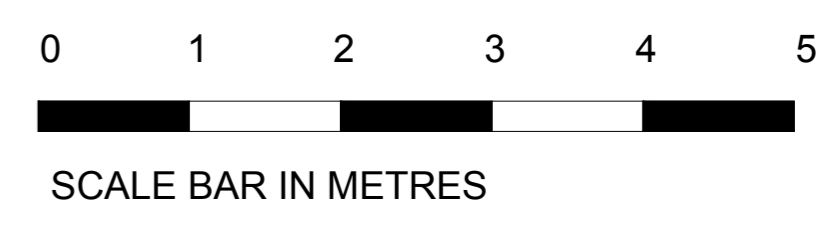

SAAWorkshop

Huckletree, Soho, London, W1F 0JL

Project Title 34 LYNDHURST GARDENS	Drawing Number 001	Date FEB 24	Drawn SA	Rev	Rev Date	Description	Rev	Rev Date	Description
Drawing Title EXISTING FLOOR PLANS	Format A1 / A3	Scale 1:50 / 1:100	Checked SA						
Project Reference 019	Revision -	Status PLANNING	Authorised SA						