


ORANGE LINES DENOTE LINE OF EXISTING HIPPED ROOF

THE EXISTING HIPPED ROOF TO BE CHANGED TO GABLE ROOF WITH END GABLE FINISHED IN WHITE RENDER AND CLAY TILES TO MATCH EXISTING



01
012A

PROPOSED FRONT ELEVATION

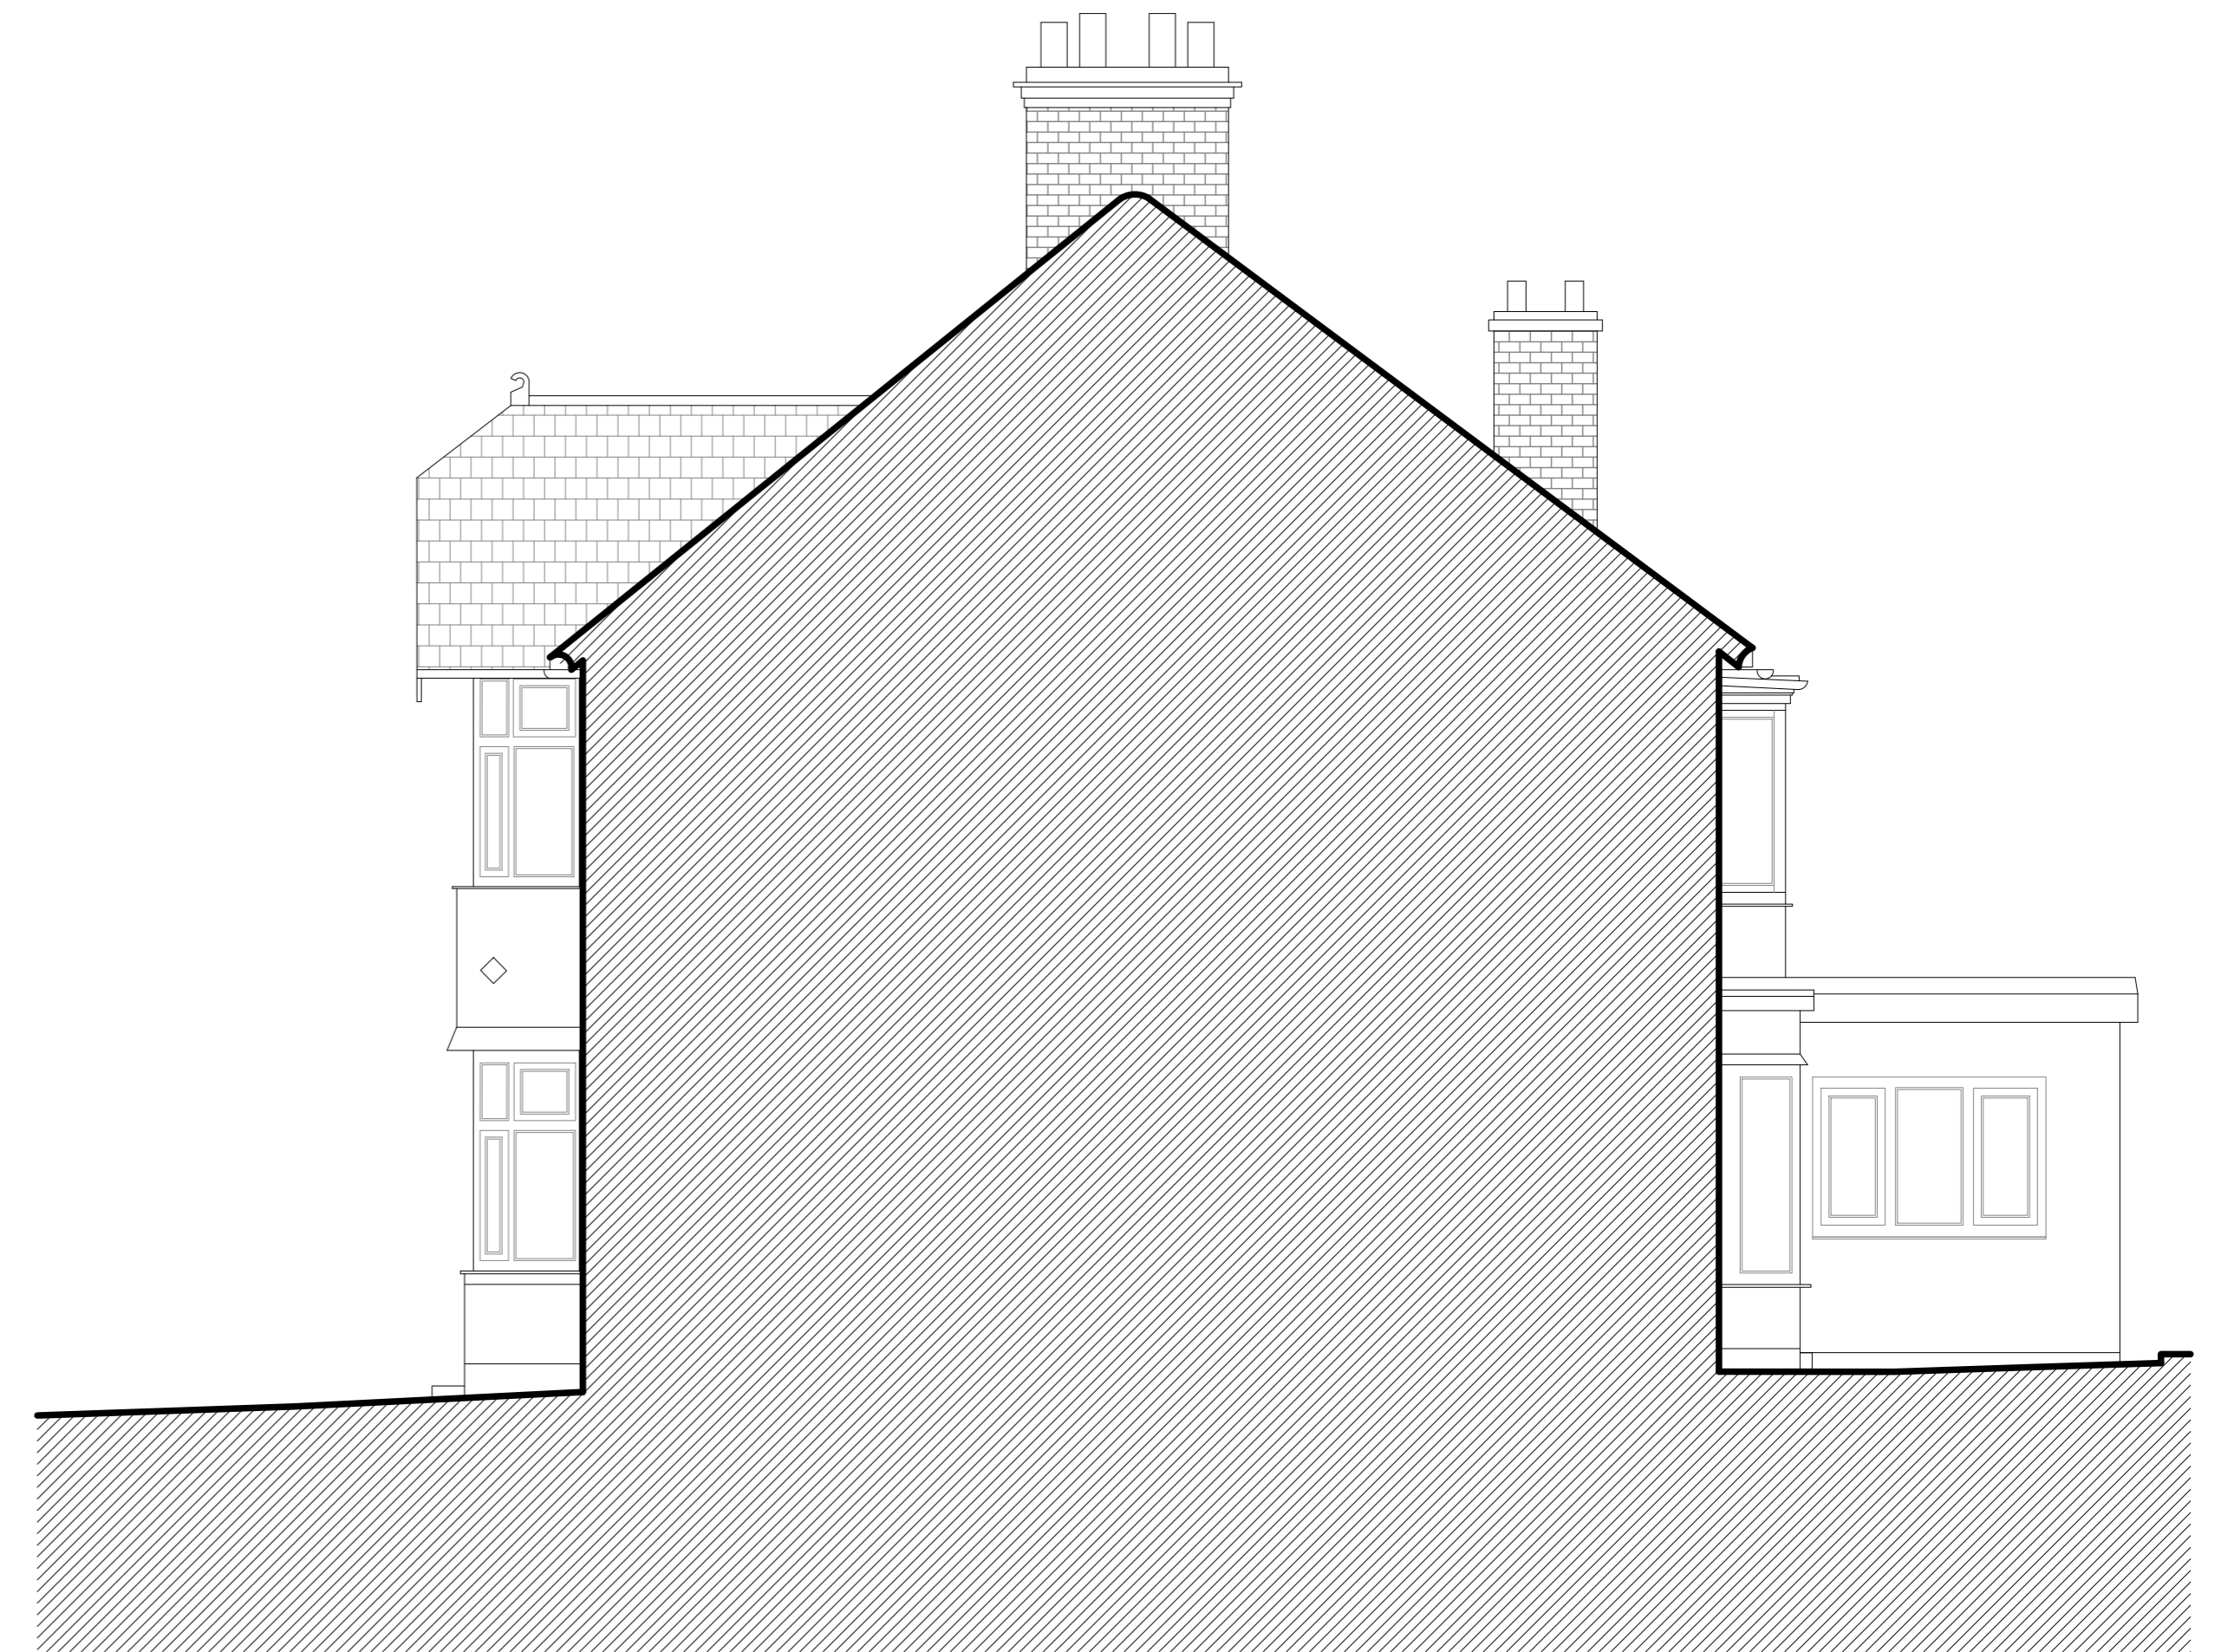

02
012A

PROPOSED SIDE ELEVATION

0 1 2 3 4 5



SCALE BAR IN METRES

SAAWorkshop

Huckletree, Soho, London, W1F 0JL

Project Title	Drawing Number	Date	Drawn	Rev	Rev Date	Description	Rev	Rev Date	Description
34 LYNDHURST GARDENS	012A	MAR 24	SA						
Drawing Title	Format	Scale	Checked						
PROPOSED SIDE & REAR ELEVATION	A1 / A3	1:50 / 1:100	SA						
Project Reference	Revision	Status	Authorised						
019	-	PLANNING	SA						