


Ground Floor Plan - Scale 1:100

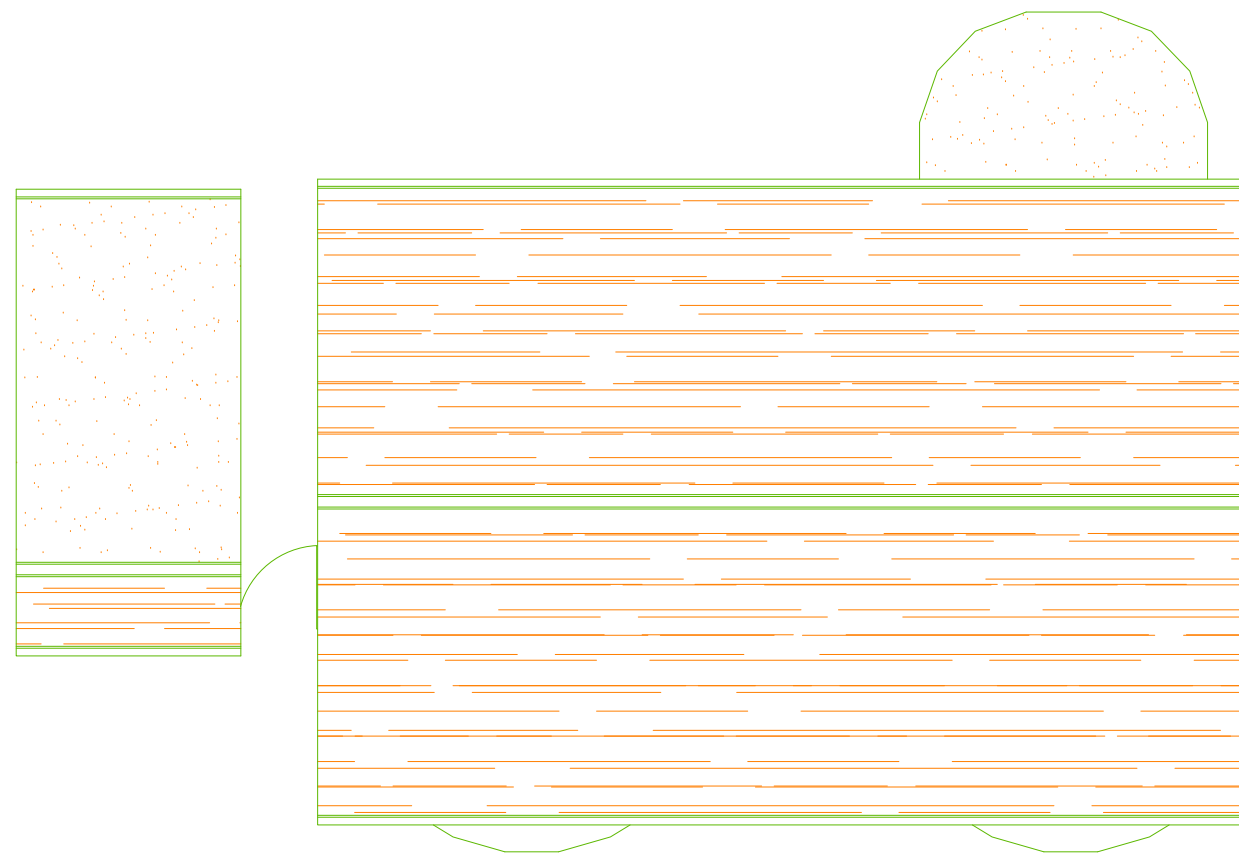

Roof Plan - Scale 1:100

Existing Ground Floor & Roof Plan - Scale 1:100

Proposed Demolition of Existing Conservatory & single storey Rear Extension to dwelling, single storey side extension to Garage & First floor Roof Extension to provide additional accommodation at San Elmo, Kenwood Avenue, Longfield, Dartford, Kent DA3 7EX

Date March 2024
 Drawing No.2024/08/02@A3

CORPORATE ARCHITECTURE
 & DESIGN GROUP



SEVENCROFT LTD.
 277 Canterbury Road, Kennington
 Ashford, Kent TN24 9QW
 Tel / Fax : 01233 625553
 e-mail : sevencroft@hotmail.co.uk