





FOR PLANNING PURPOSES ONLY
 These drawings and designs are the
 copyright of
 SEVENCROFT LTD.

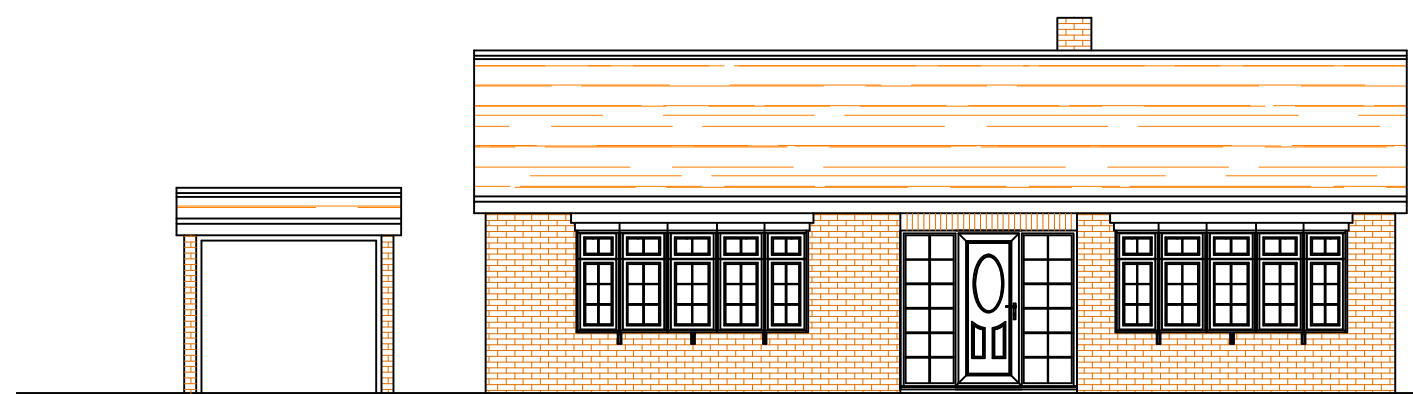


Existing Front Elevation

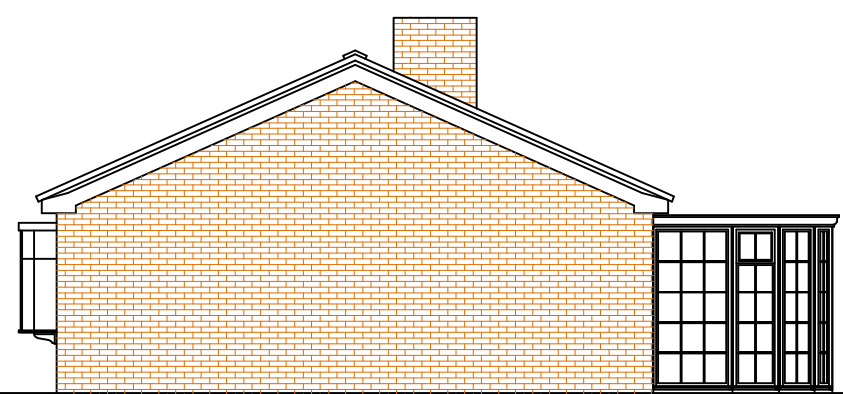

Existing Side Elevation



Existing Rear Elevation

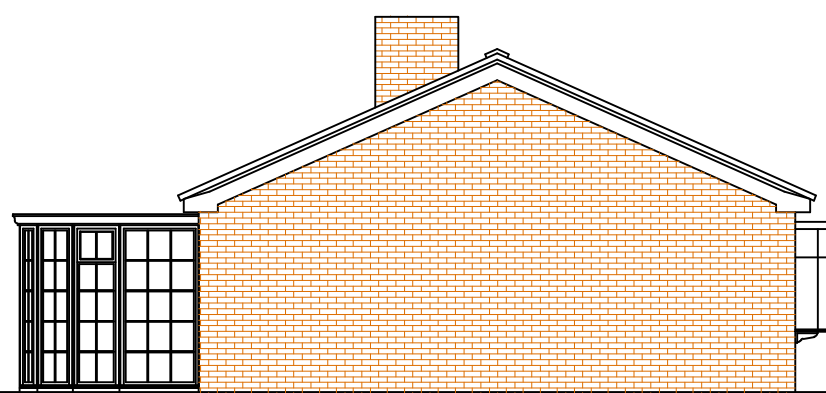

Existing Side Elevation

Existing Elevations - Scale 1:100

Proposed Demolition of Existing Conservatory & single storey Rear Extension to dwelling,
 single storey side extension to Garage & First floor Roof Extension to provide additional
 accommodation at San Elmo, Kenwood Avenue, Longfield, Dartford, Kent DA3 7EX

Date March 2024

Drawing No.2024/08/03@A3

CORPORATE ARCHITECTURE
 & DESIGN GROUP



SEVENCROFT LTD.

277 Canterbury Road, Kennington
 Ashford, Kent TN24 9QW
 Tel / Fax : 01 233 625553
 e-mail : sevencroft@hotmail.co.uk