



Proposed Front Elevation



Proposed Side Elevation

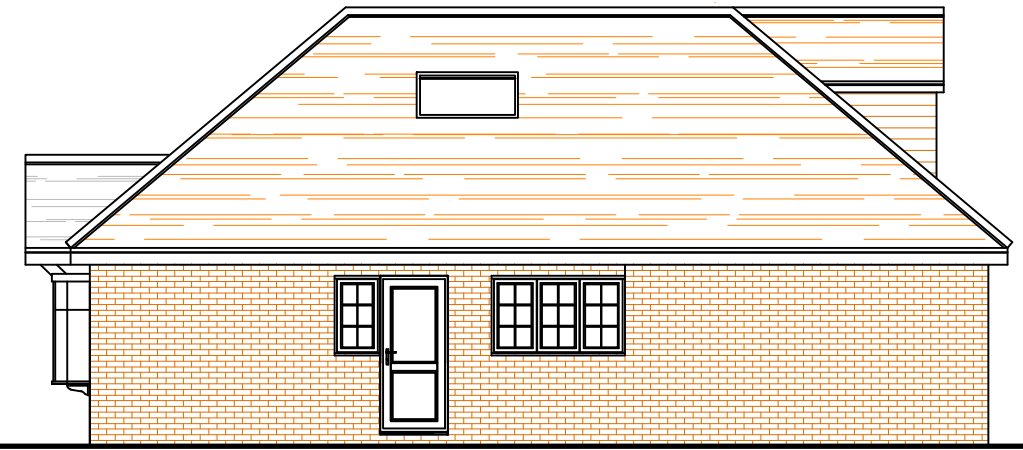

Proposed Rear Elevation

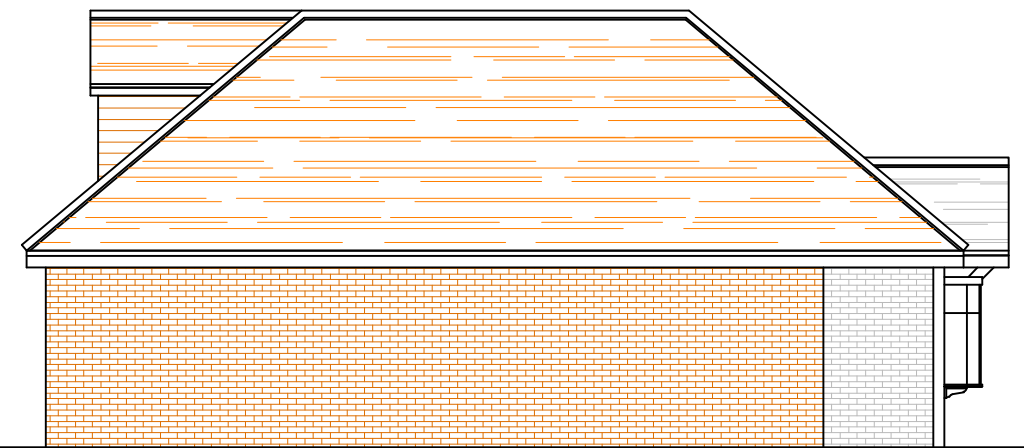

Proposed Side Elevation

Proposed Elevations - Scale 1:100

Proposed Demolition of Existing Conservatory & single storey Rear Extension to dwelling, single storey side extension to Garage & First floor Roof Extension to provide additional accommodation at San Elmo, Kenwood Avenue, Longfield, Dartford, Kent DA3 7EX

Date March 2024

Drawing No.2024/08/06@A3

CORPORATE ARCHITECTURE
& DESIGN GROUP



SEVENCROFT LTD.

277 Canterbury Road, Kennington
Ashford, Kent TN24 9QW
Tel / Fax : 01 233 625553
e-mail : sevencroft@hotmail.co.uk