

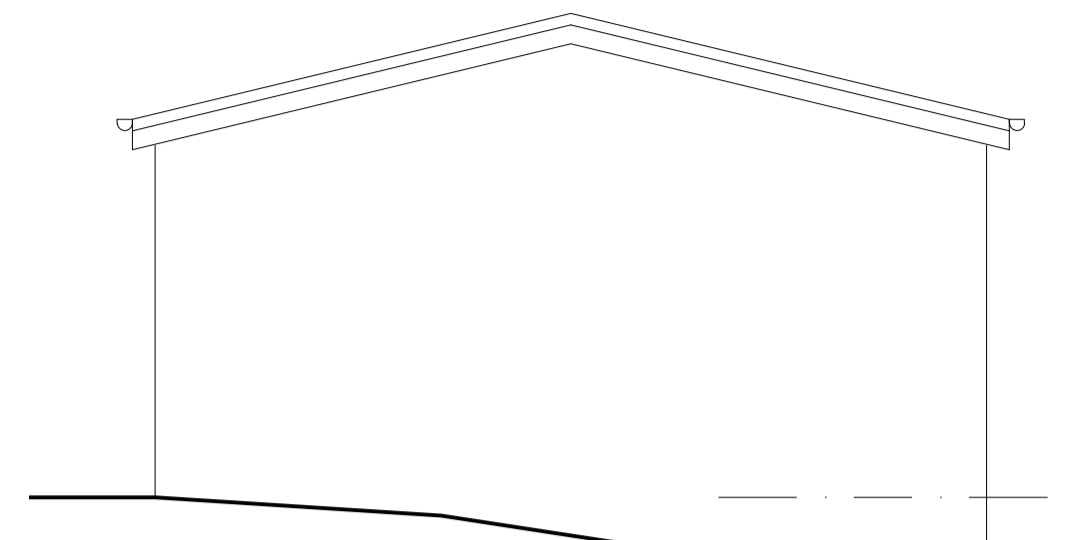


ASSUMED SEWER

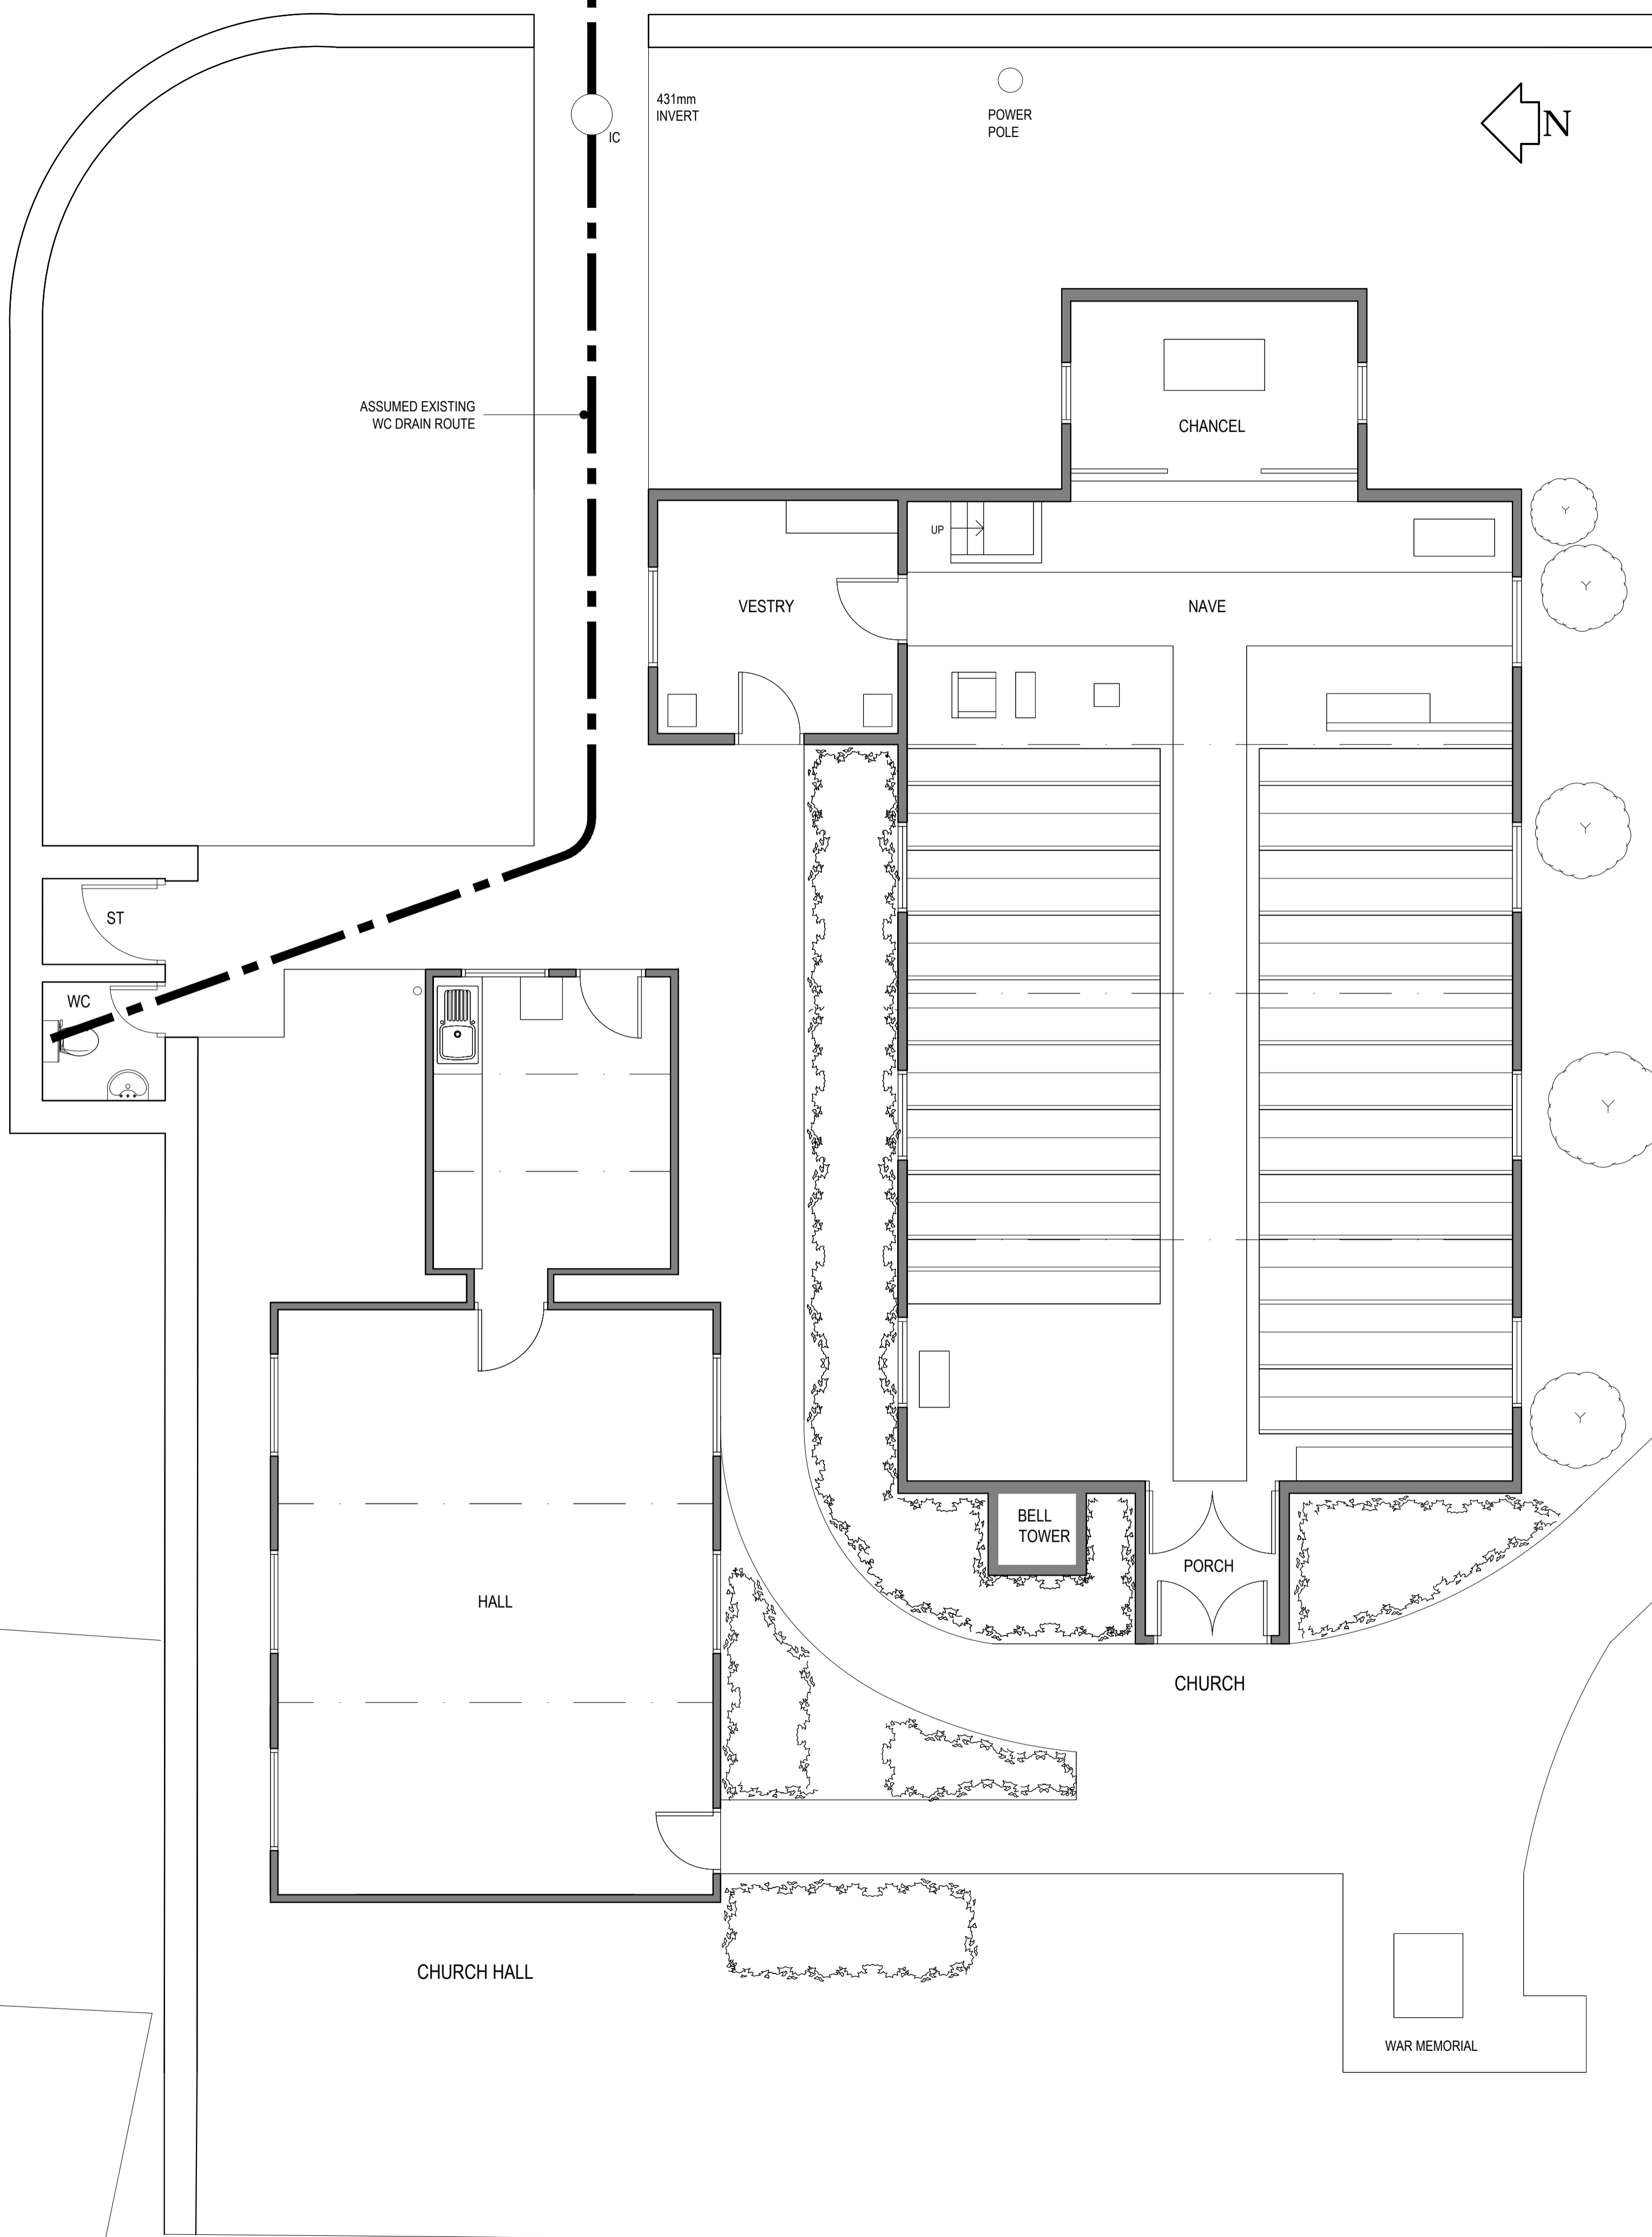


WEST ELEVATION

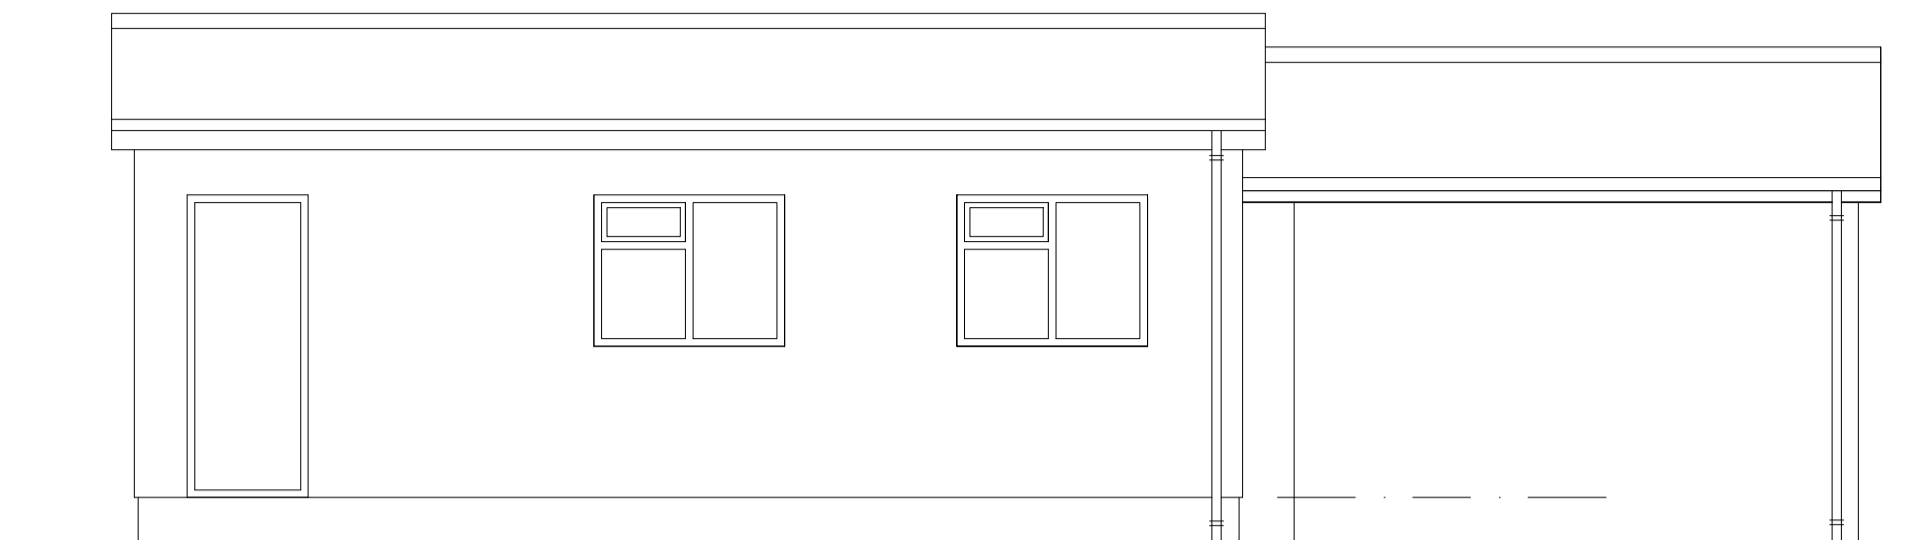

SOUTH ELEVATION



EAST ELEVATION

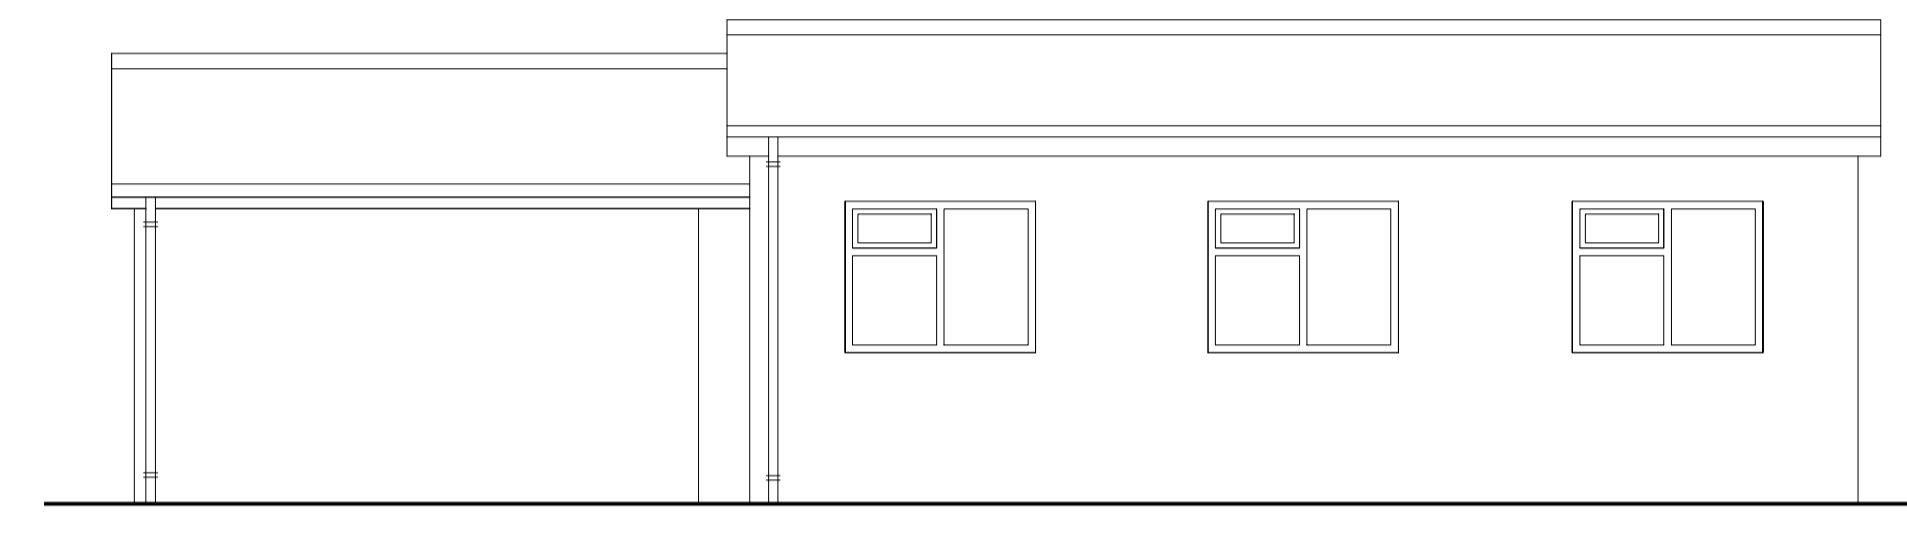

NORTH ELEVATION

CHURCH HALL

B	07.03.24	CHURCH HALL ELEVATION ADDED.	No.
A	15.03.23	DRAINAGE UPDATE.	1806
Contract: FISHBURN ST. CATHERINE			No. 1
Drawing: EXISTING LAYOUT			Rev. B
Scale: 1:50 @ A1, 1:100 @ A3			
Date: 14.08.18			