



**SINGLE STOREY
REAR EXTENSION**

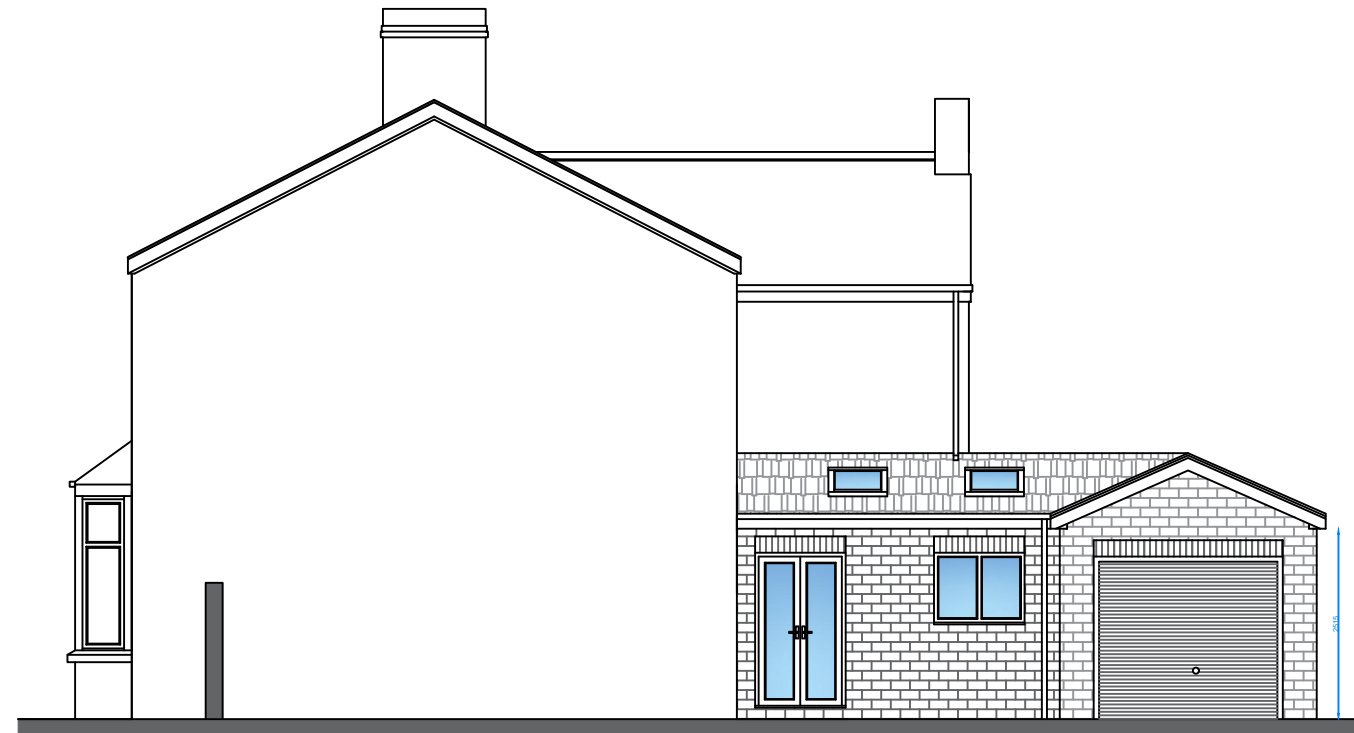

Existing North Elevation (side)
Scale 1:100



Existing Front Elevation
Scale 1:100

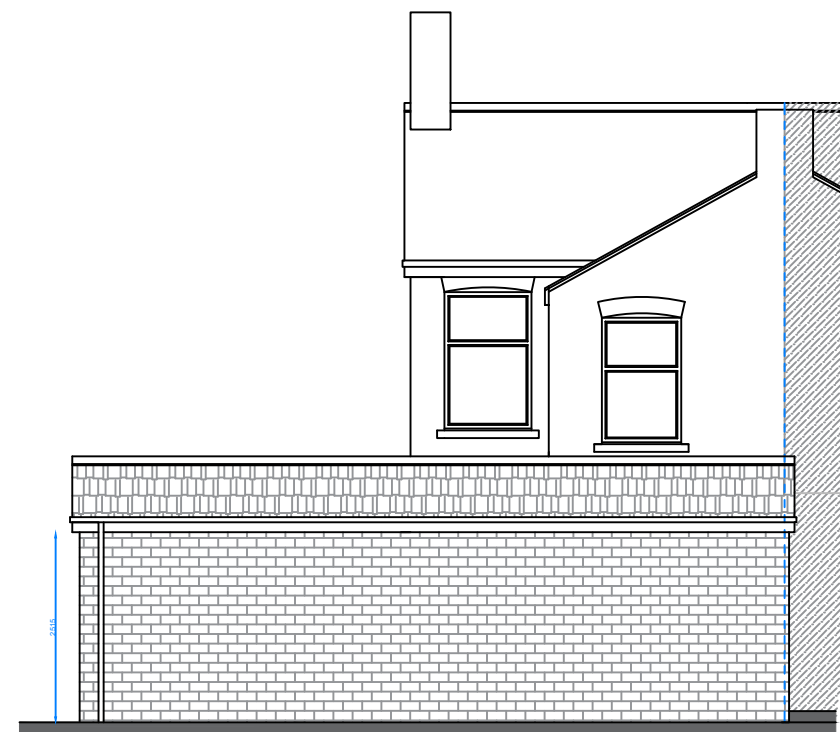

Existing Rear Elevation
Scale 1:100

DRAWING TITLE:

**PROPOSED
ELEVATIONS**

CLIENT:

Name: Mr J Burns
7 Station Road,
Poulton-le-Fylde,
FY6 7HU

SCALE:

1:100

DRAWN BY:

MD

DRAWING NO:

DG - 23 - 002- BUR

REV:

C