

Location Plan

Scale 1:1250



DAVIS Group

DESIGN | SURVEY | MANAGE

www.davisgroupplans.co.uk
email: davis-group@outlook.com
telephone: 07852002001

SINGLE STOREY
REAR EXTENSION

DRAWING TITLE:

SITE PLANS

CLIENT:

Name: Mr J Burns
7 Station Road,
Poulton-le-Fylde,
FY6 7HU

SCALE:

As Shown

DRAWN BY:


MD

DRAWING NO:

DG - 23 - 006- BUR

REV:

A

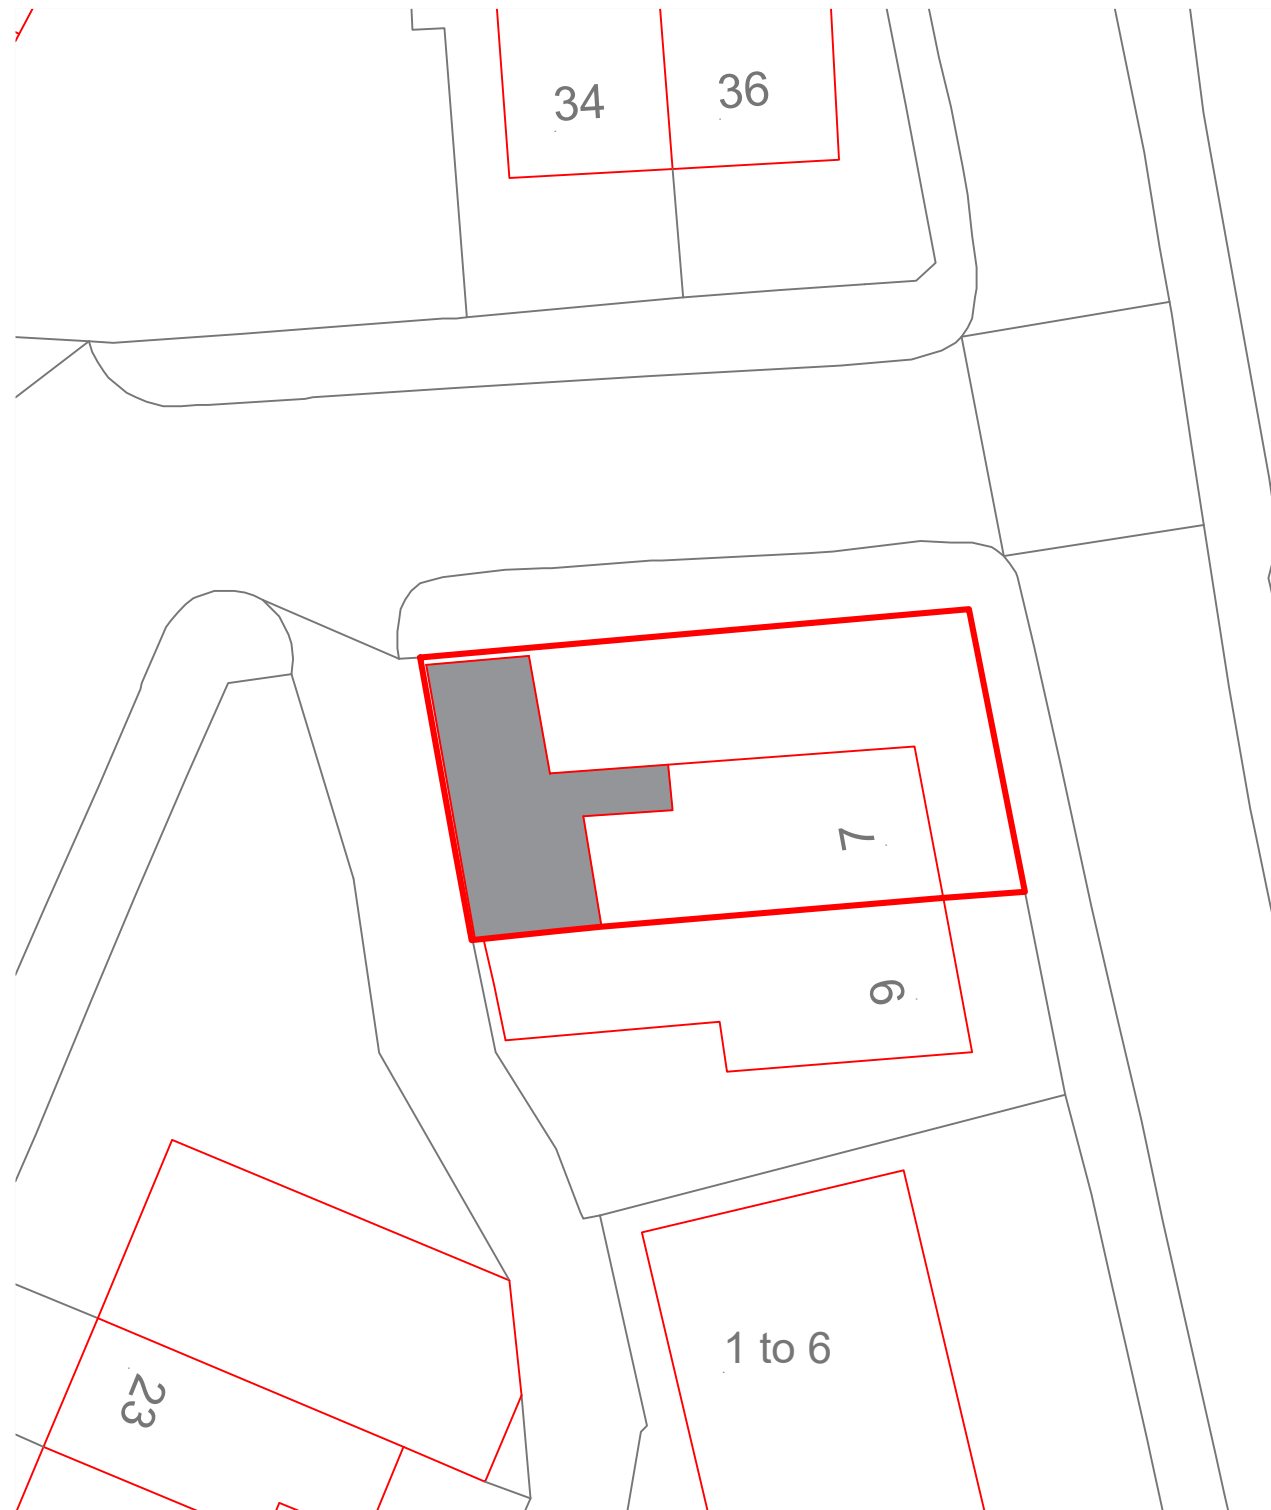

Proposed Site Plan

Scale 1:250

