





EXISTING Front Elevation
Scale 1:100

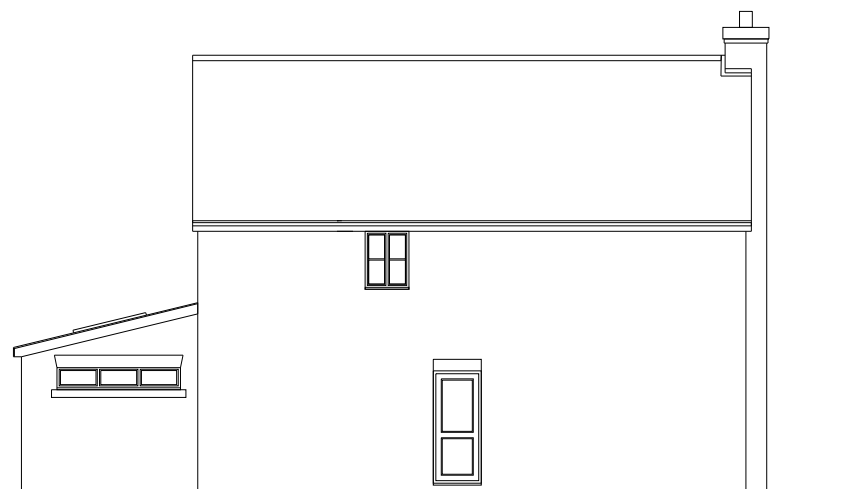

EXISTING Side Elevation
Scale 1:100



EXISTING Rear Elevation
Scale 1:100

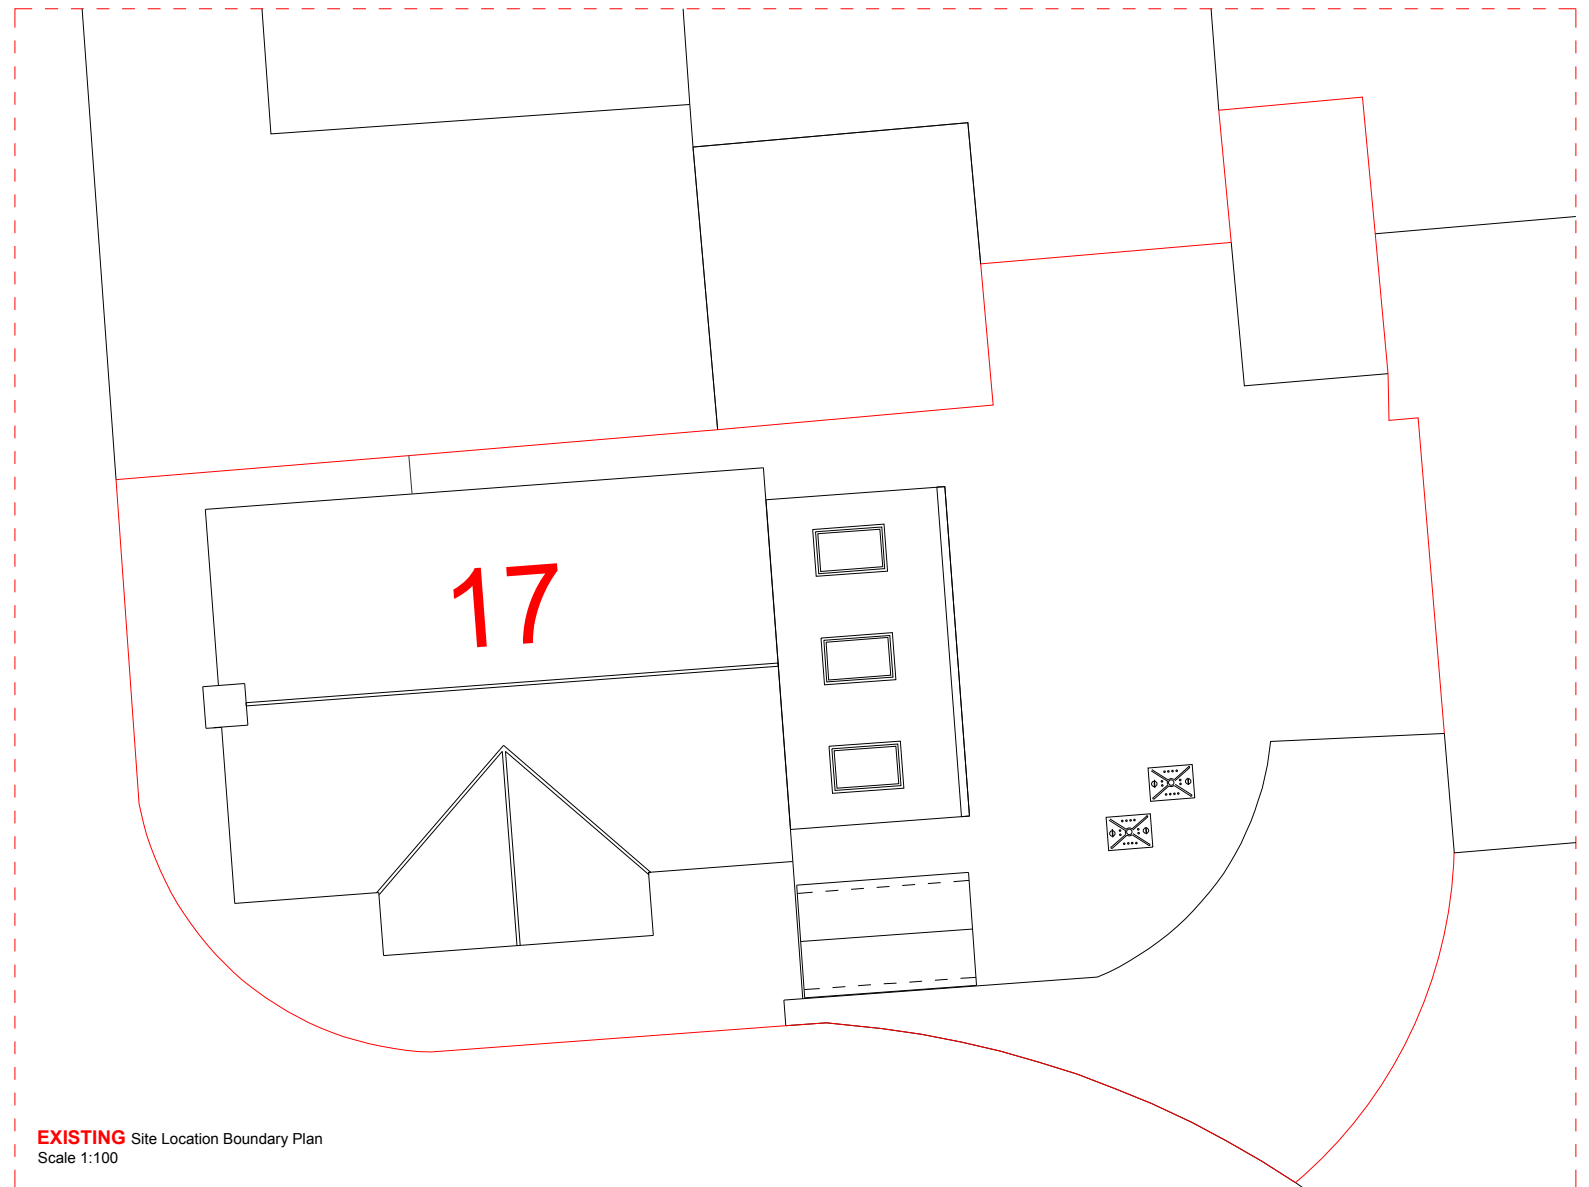

EXISTING Site Location Boundary Plan
Scale 1:100

EXISTING ELEVATIONS

PROJECT

1:100 0m 1m 5m
@ A3

SCALE BAR
M 1:100

SCALE 1:100 @ A3 DATE 29-MARCH 2024 AUTHOR abc CHK'D RK

JOB NO. CD0000-00 DRAWING NO. 1 REV REV

CLIENT REF EXISTING-DRAWINGS