




Ground floor plan  
@ 1:100

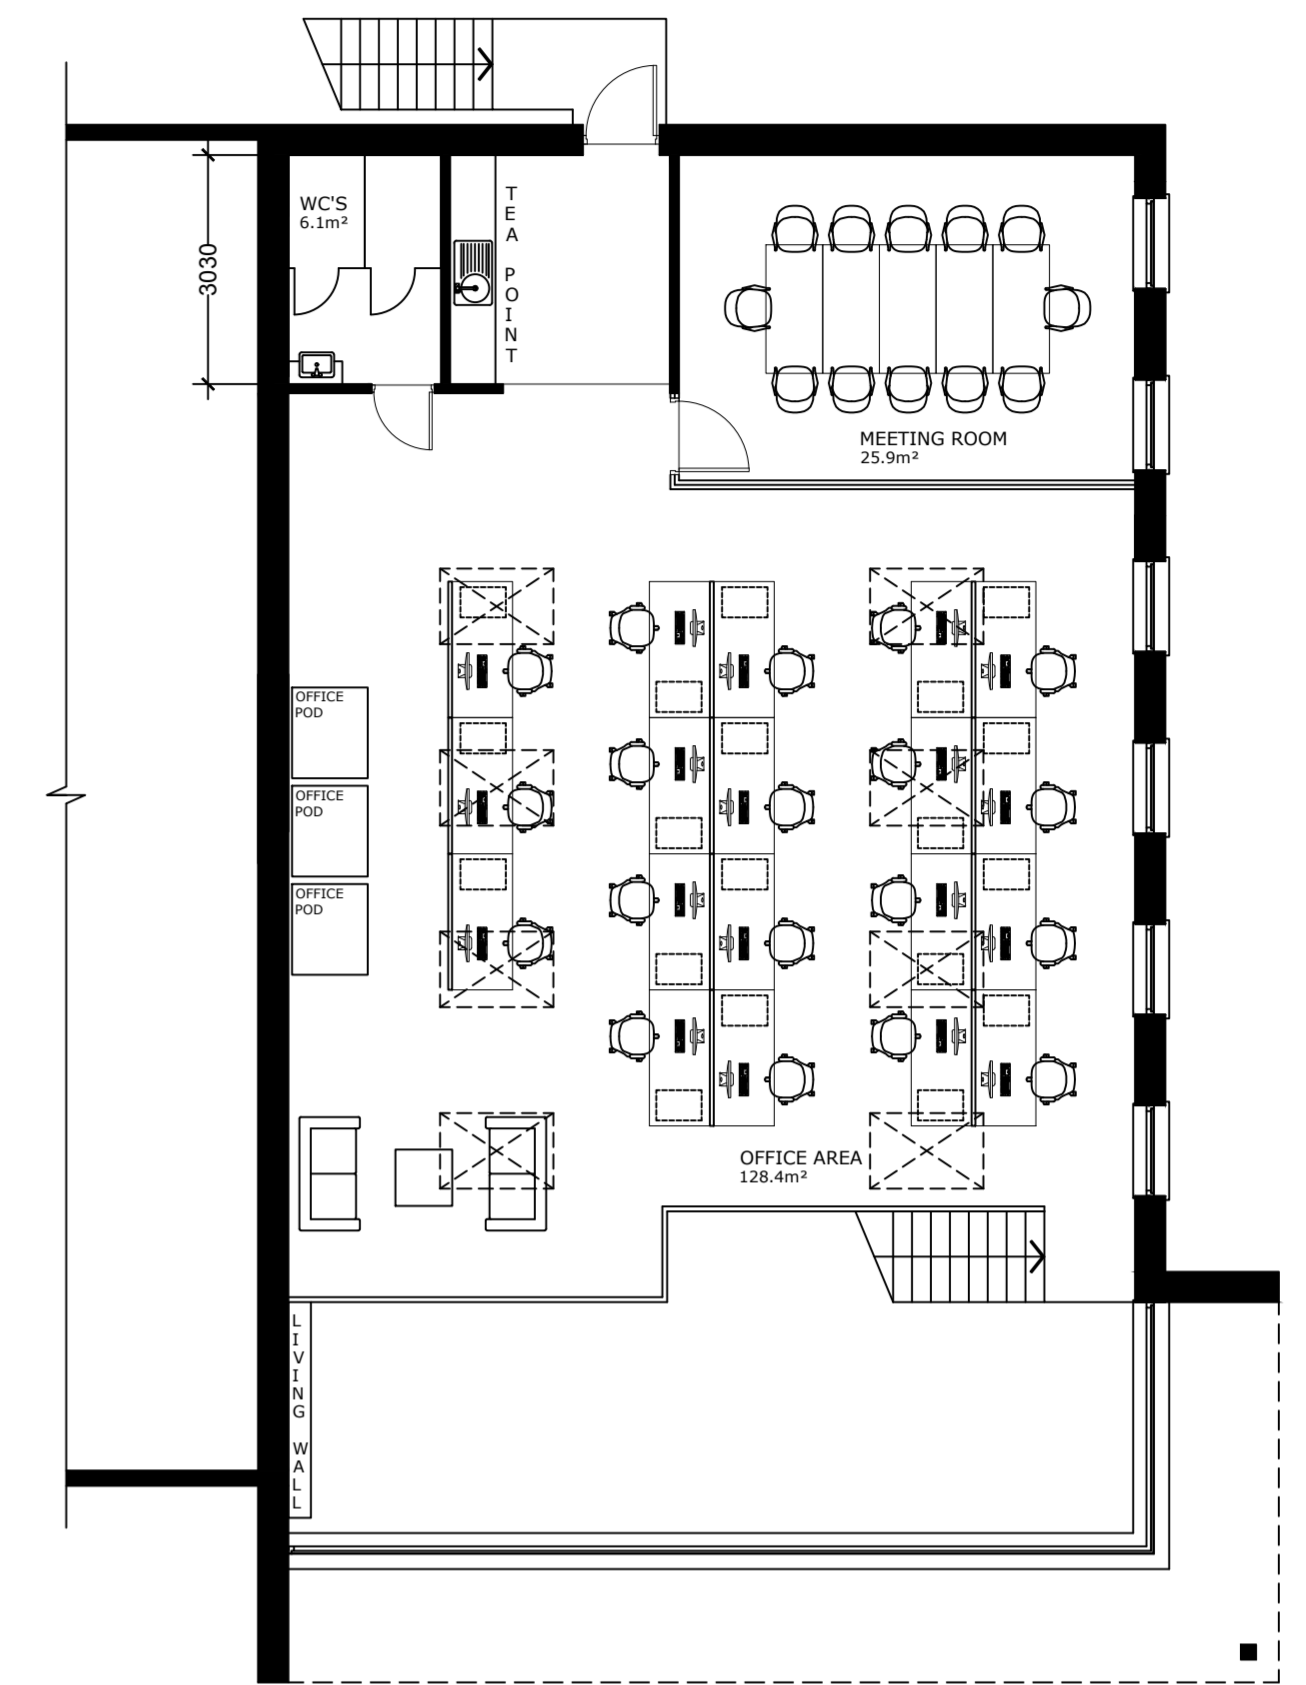

First floor plan  
@ 1:100

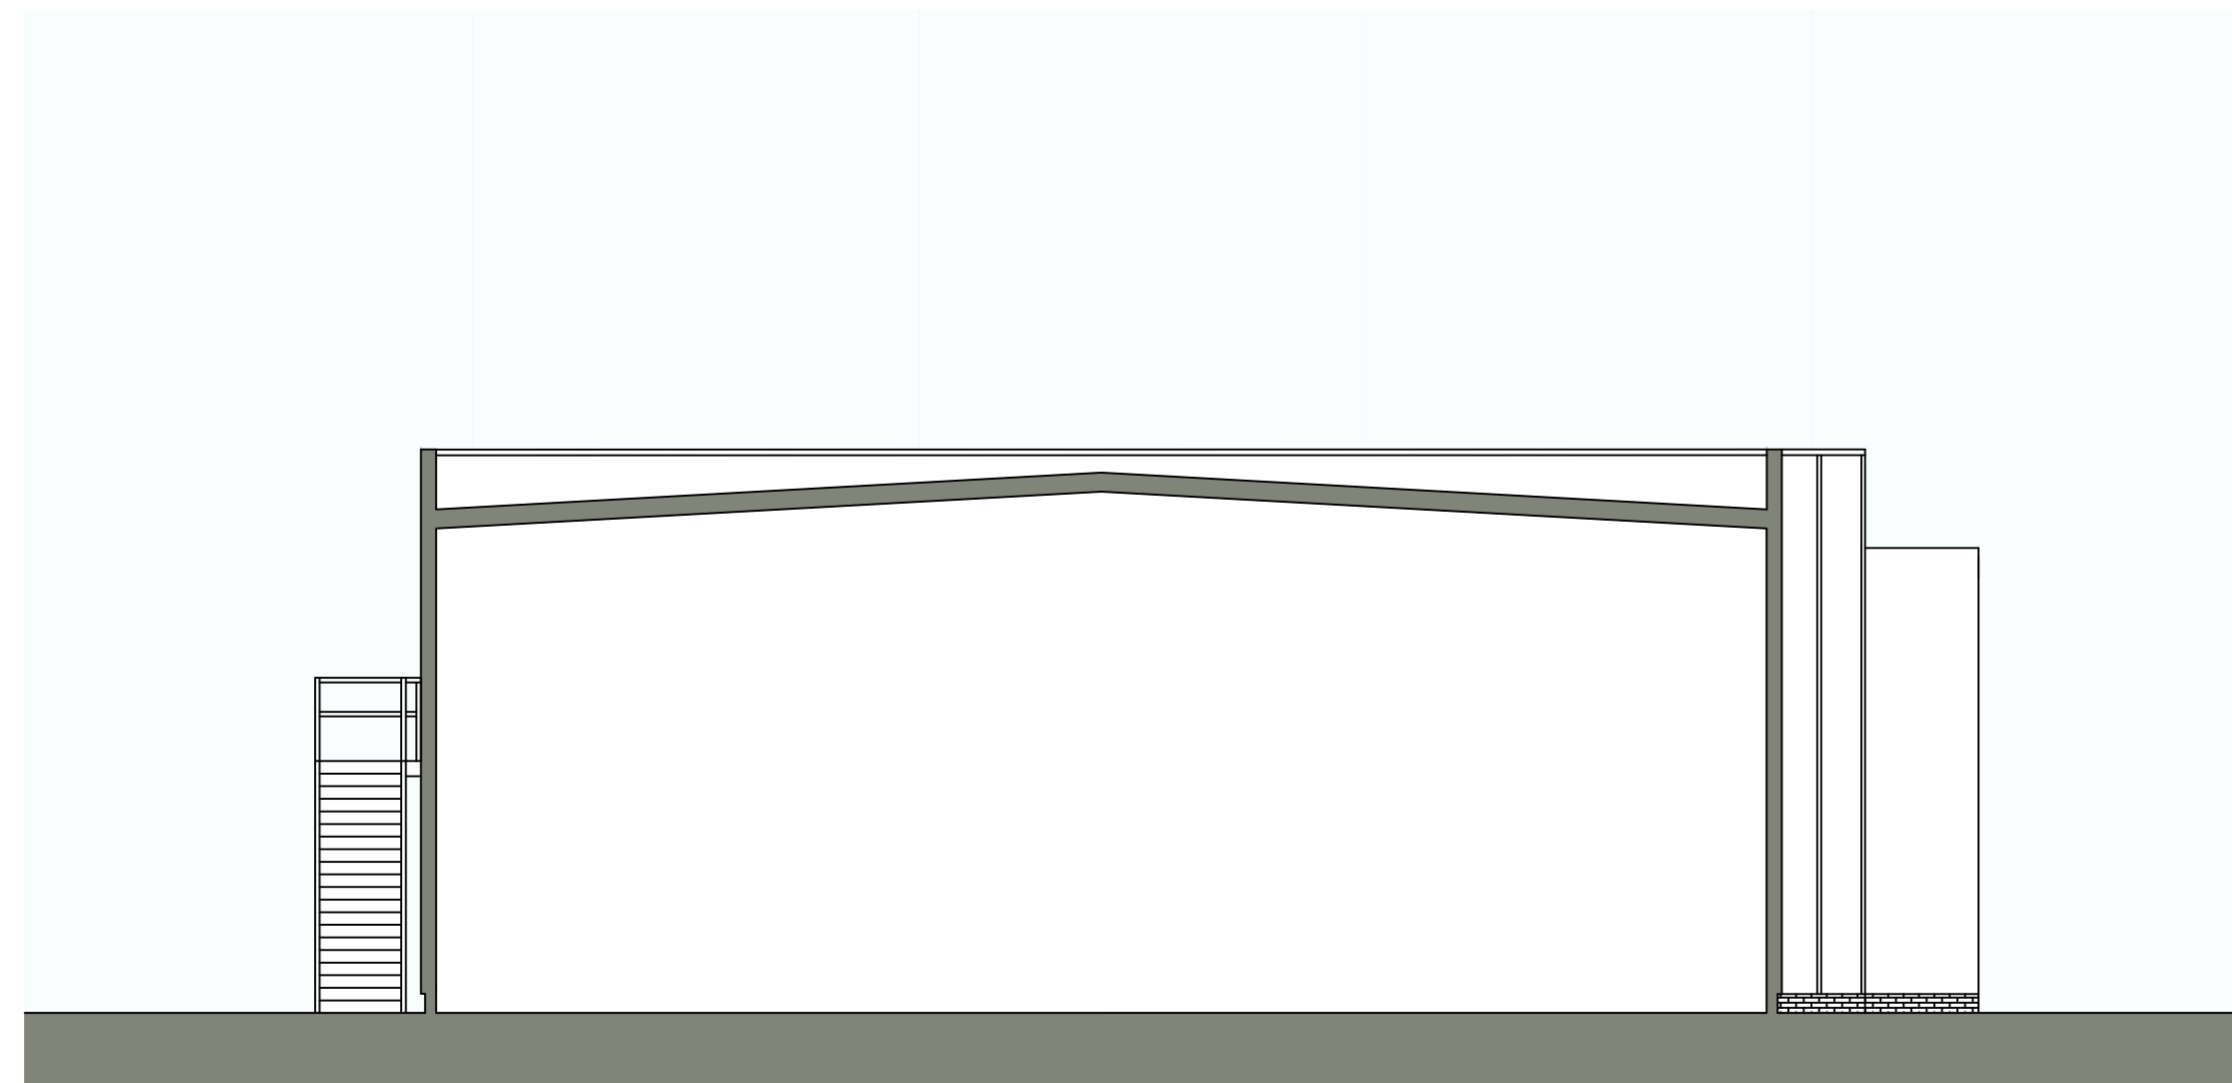

West section  
@ 1:100

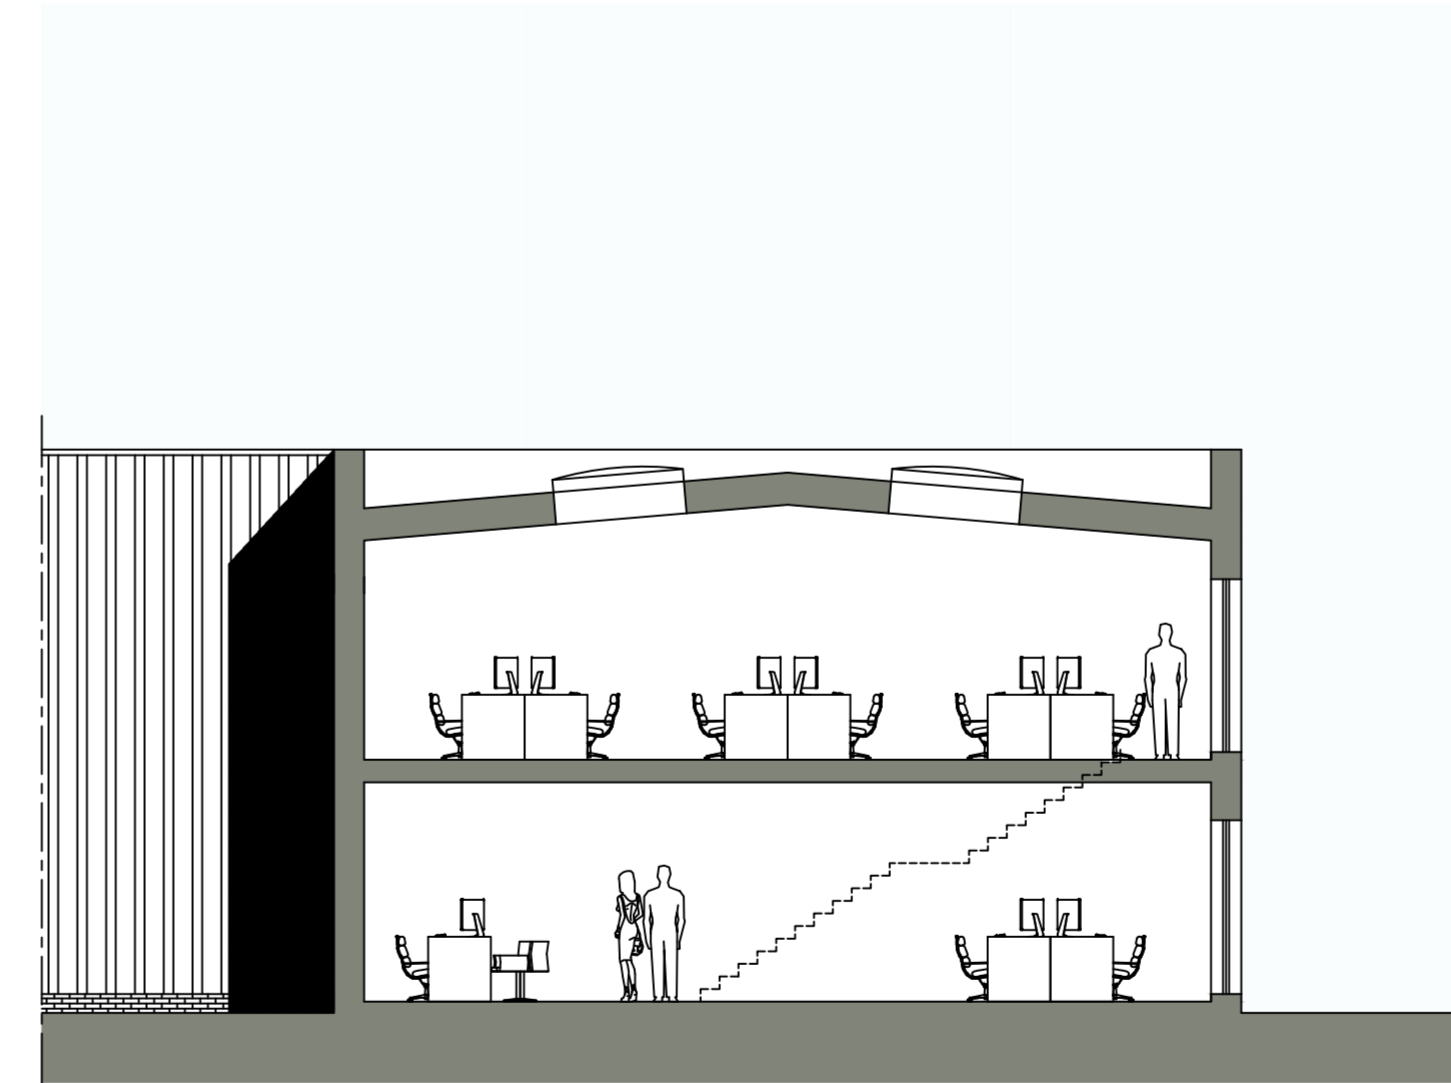

Office section  
@ 1:100

Drawing  
**Floor Plan & Section A1**



Station Farm Offices, Wansford Road, Nafferton,  
Driffield, East Yorkshire, YO25 8NJ  
T : 01377 253363  
E : [ian@harrisonpick.co.uk](mailto:ian@harrisonpick.co.uk)  
[sam@harrisonpick.co.uk](mailto:sam@harrisonpick.co.uk)  
W : [www.harrisonpick.co.uk](http://www.harrisonpick.co.uk)

**Project**  
Westwood Energy Ltd - New Office & Warehouse

Scale	1:100	@ A1
Drw No.	WW030224	Rev: -
Drawn by:	S H	Date: Feb 2024

The drawing is the copyright of Harrison Pick Ltd and should not be altered, copied or reproduced without written consent.

