


All dimensions to be checked on site
designer to be notified of any discrepancies
copyright kennedywaddle architectural design ltd

Notes:

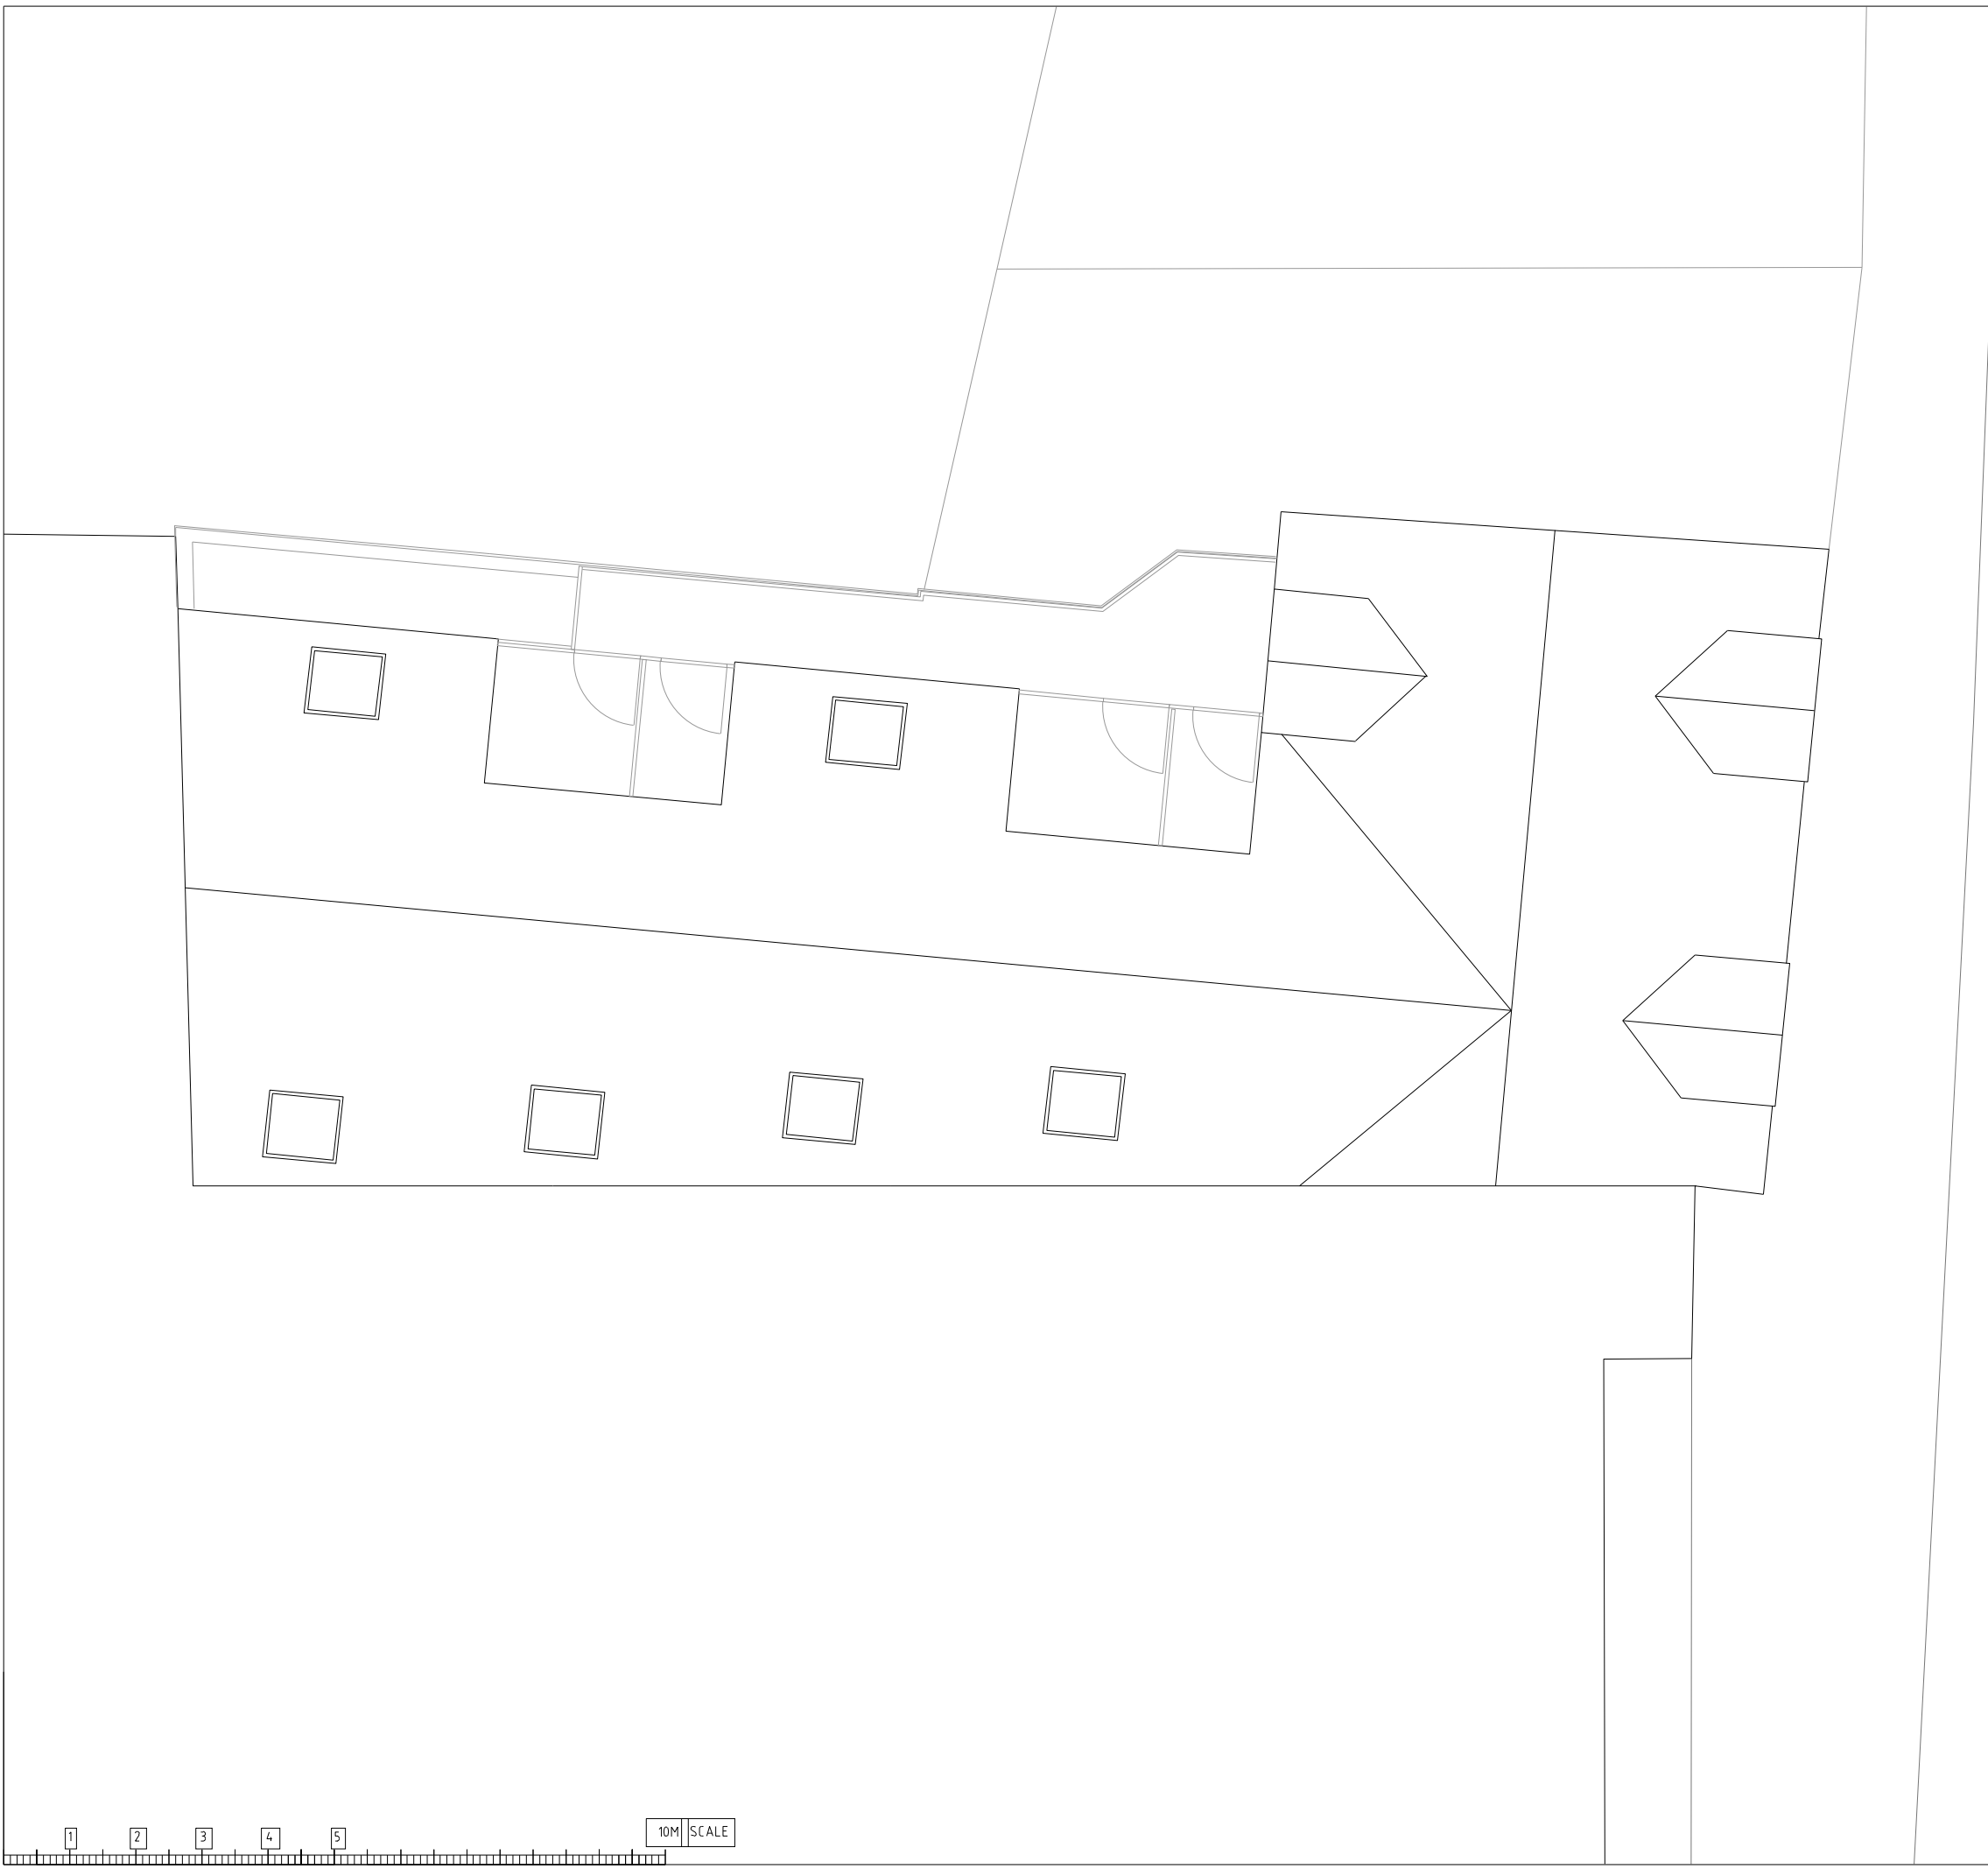

Issue	Date	Description	Drawn	Checked
B	09/04/24	Re-issued for PLANNING PERMISSION	IO	CT
A	19/01/24	Issued for PLANNING PERMISSION	IO	CT

kennedywaddle RIBA Chartered Practice
24 Tollesham Road
London N12 6JZ
TEL 020 7569 8995

Project
10 Potter Street CM23 3UL

Client
[REDACTED]

Title
Proposed Roof Plan

Scale	Date	Job Number	Type	Drawn Number	Issue
1:100 @ A3	DEC 2023	KT/CM23/002	100	010	B

