
 
 


All dimensions to be checked on site
 designer to be notified of any discrepancies
 copyright kennedywaddle architectural design ltd

Notes:

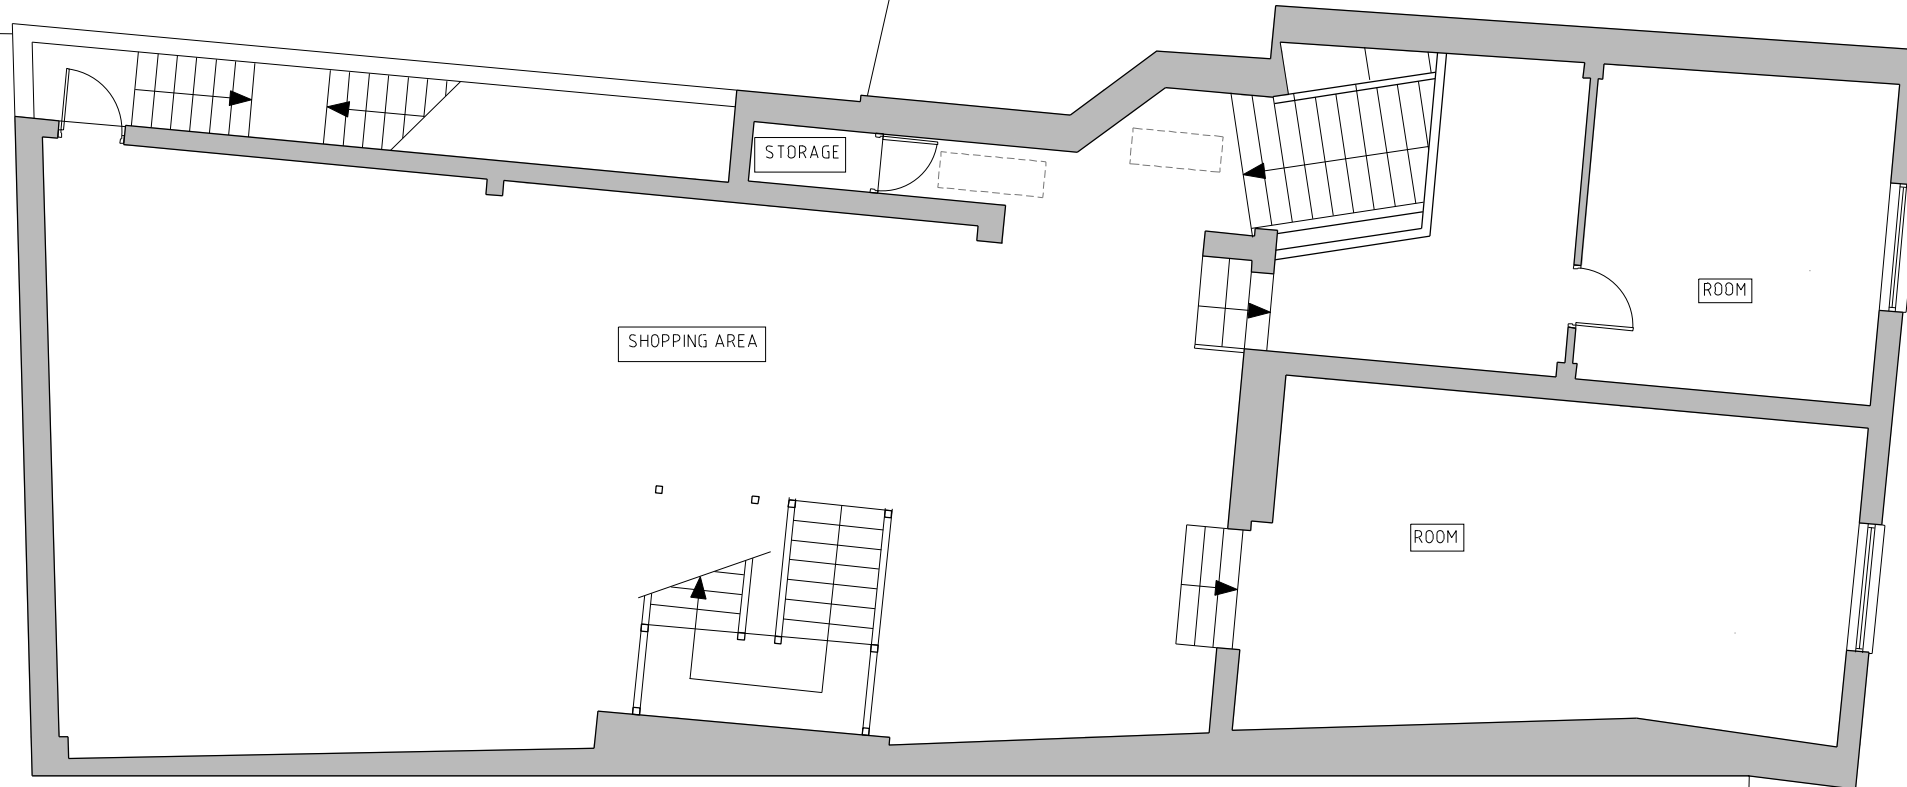

B	09/04/24	Re-issued for PLANNING PERMISSION	10	CT
A	19/01/24	Issued for PLANNING PERMISSION	10	CT
Issue	Date	Description	Drawn	Checked

kennedywaddle RIBA Chartered Practice
 24 Tollesh Road
 London N14 6JZ
 TEL 020 7549 8995

Project: 10 Potter Street CM23 3UL
 Client: [REDACTED]
 Title: Existing First Floor Plan

Scale	Date	Job Number	Type	Draw Number	Issue
1:100 @ A3	DEC 2023	KT/CM23/002	100	003	B