


All dimensions to be checked on site
 designer to be notified of any discrepancies
 copyright kennedywaddle architectural design ltd

Notes:

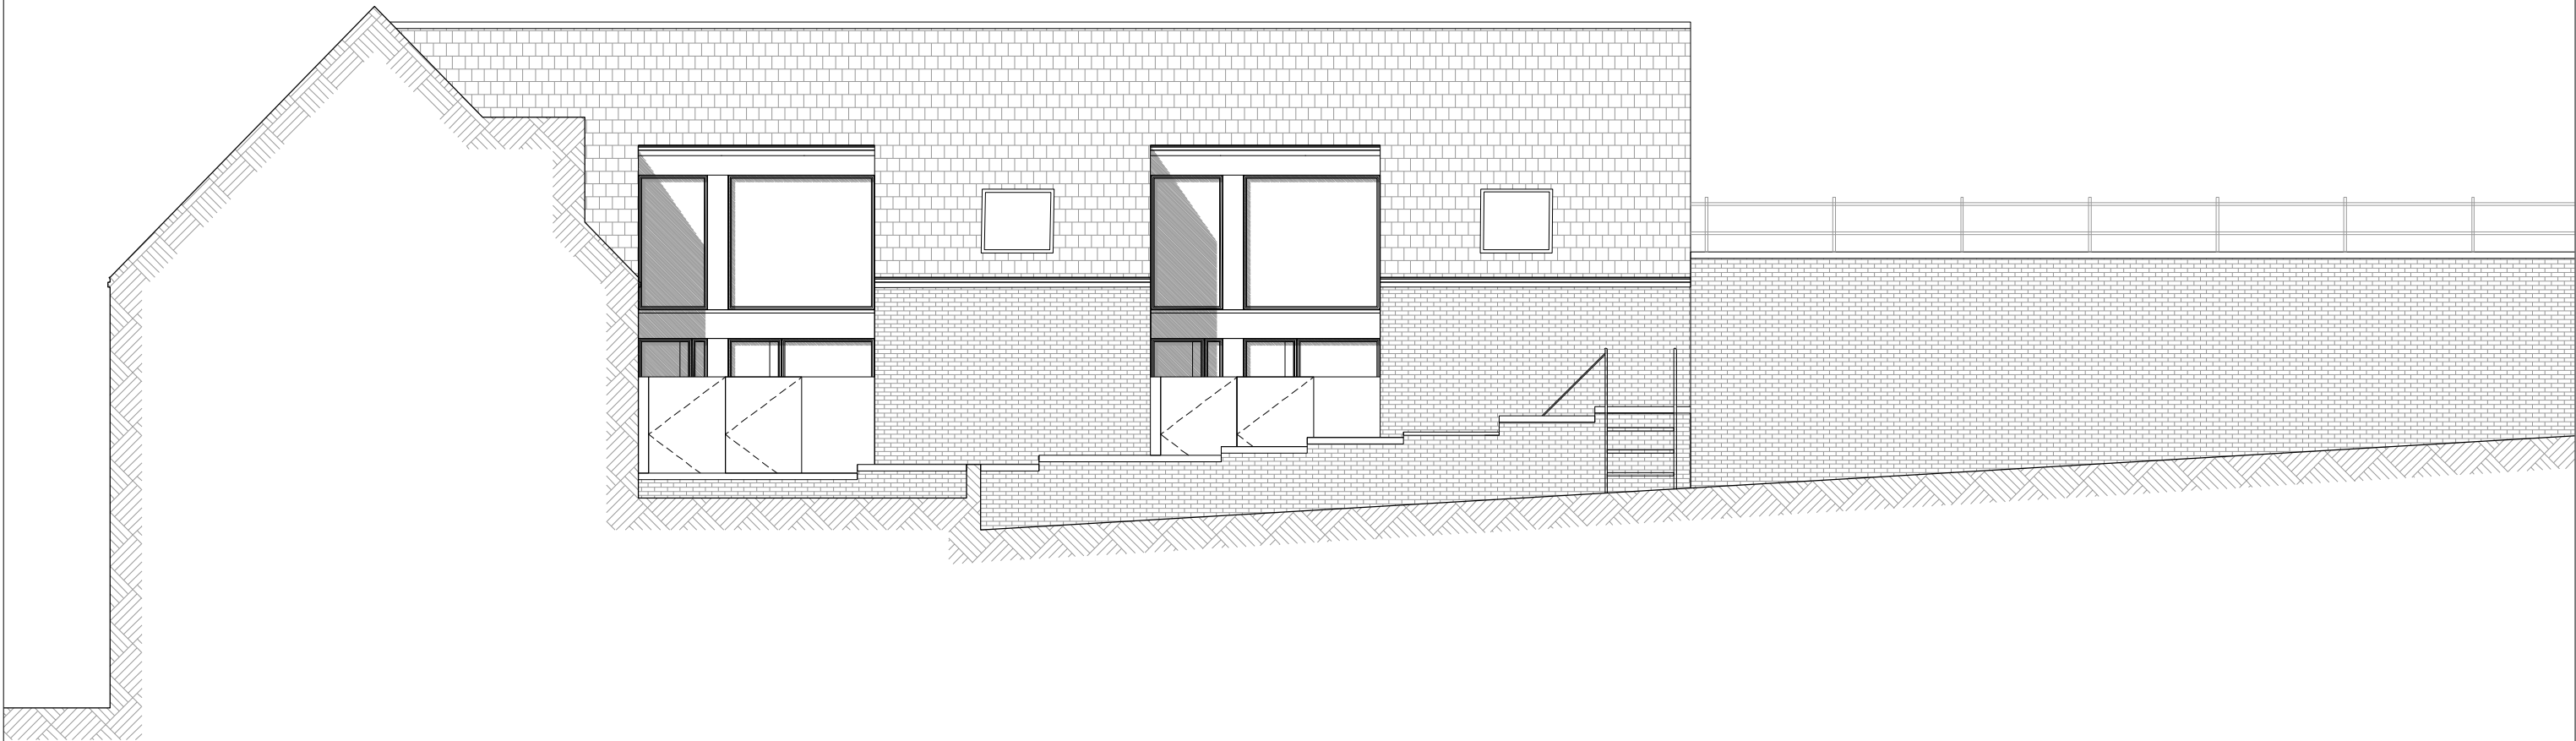

B	09/04/24	Re-issued for PLANNING PERMISSION	10	CT
A	19/01/24	Issued for PLANNING PERMISSION	10	CT
Issue	Date	Description	Drawn	Checked

kennedywaddle RIBA Chartered Practice
 24 Tollesham Road
 London N12 0JZ
 TEL 020 7569 8995

Project
 10 Potter Street CM23 3UL

Client
 [Redacted]

Title
 Proposed North Elevation

Scale	Date	Job Number	Type	Draw Number	Issue
1:100 @ A3	DEC 2023	KT/CM23/002	050	004	B

