




REAR ELEVATION

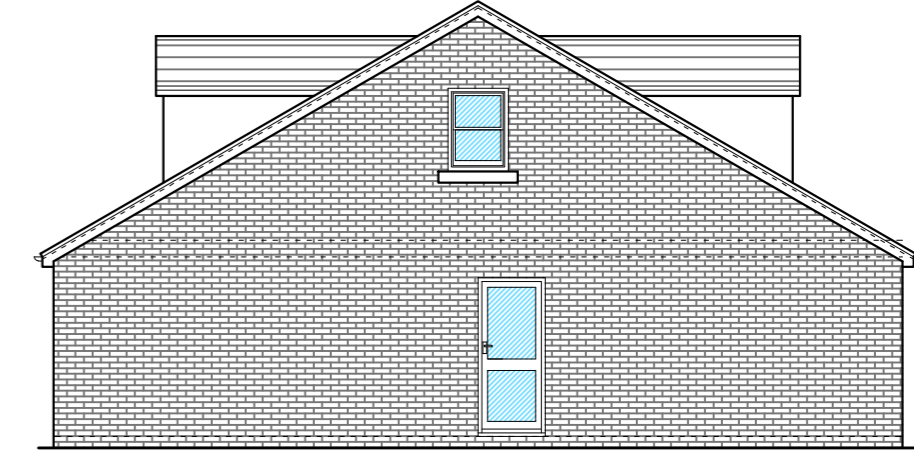


SIDE ELEVATION





SIDE ELEVATION




FRONT ELEVATION

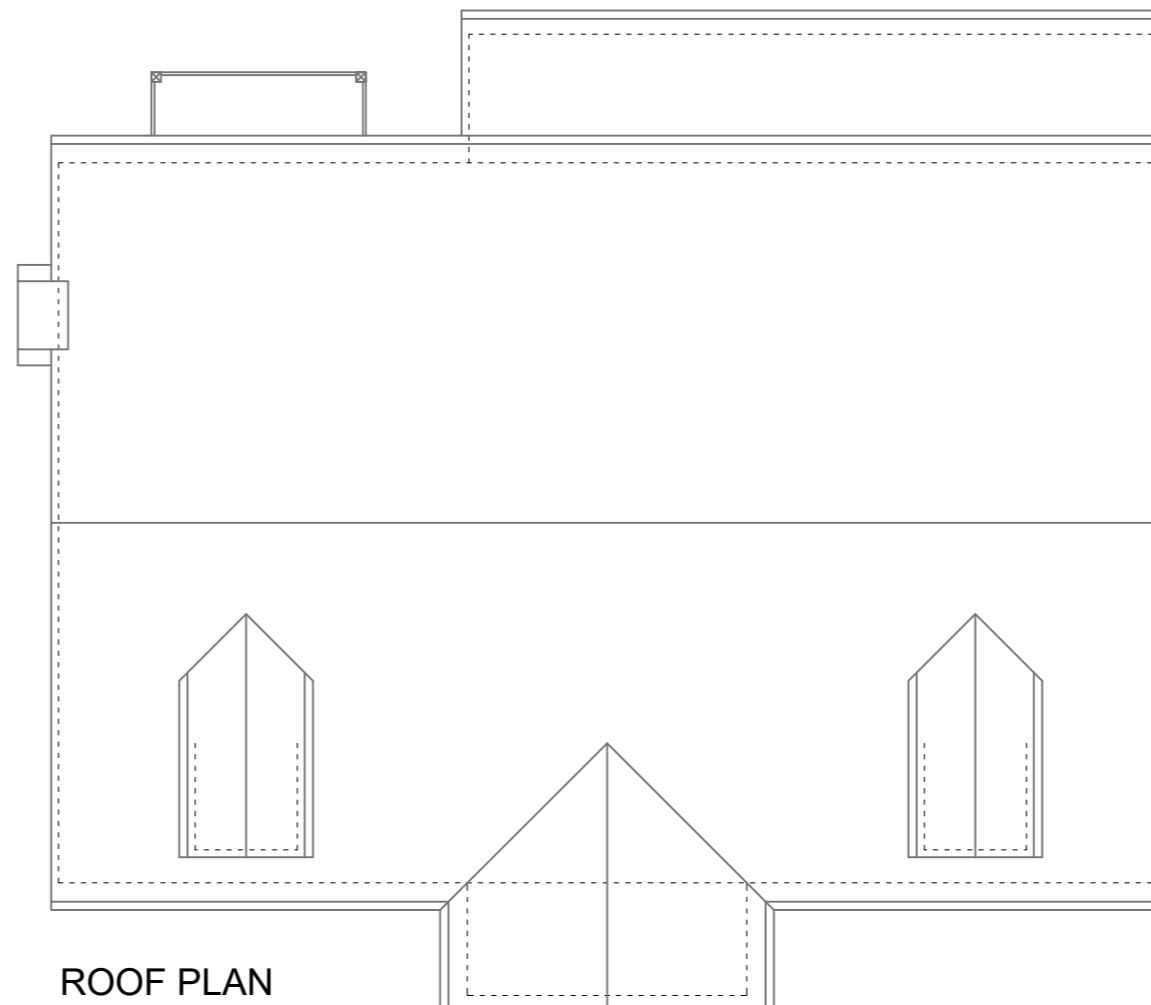



ROOF PLAN

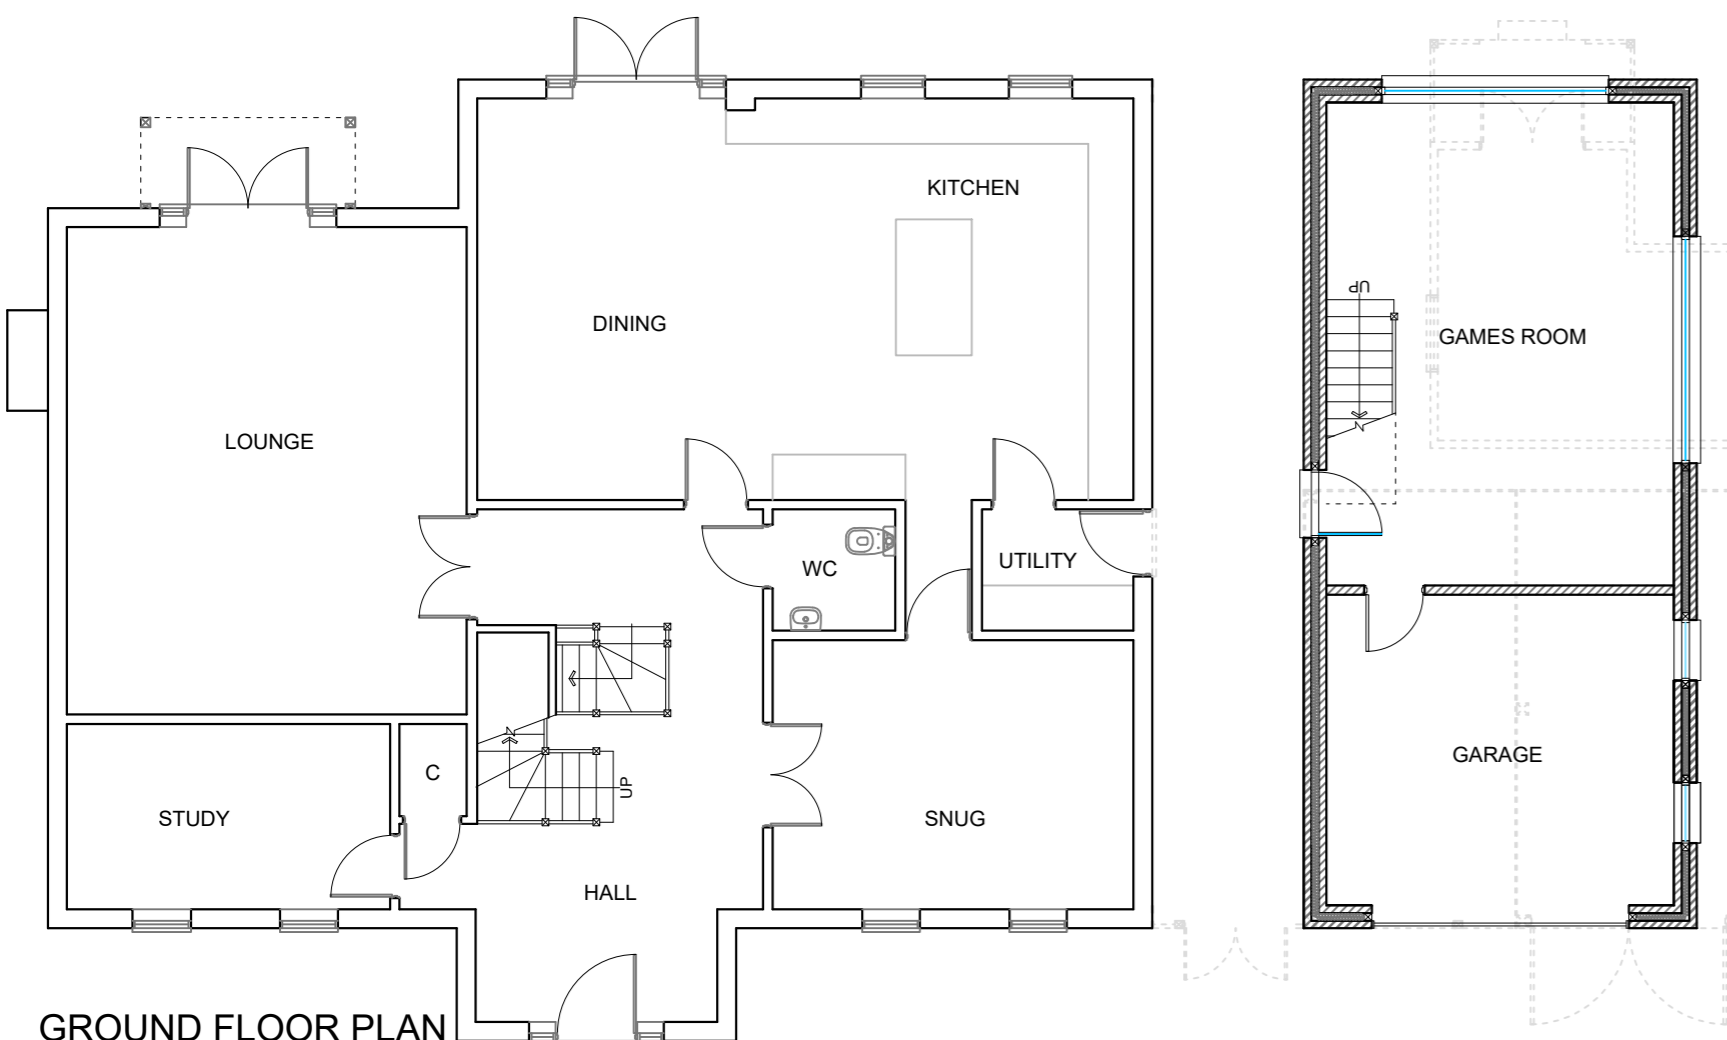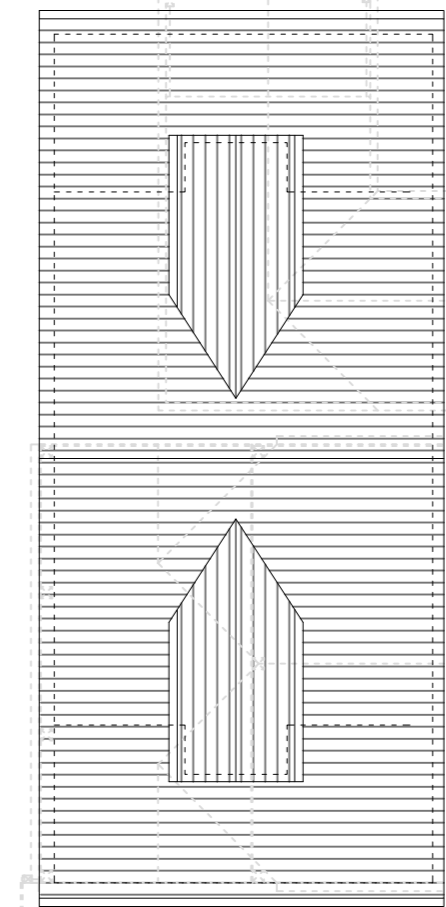

GROUND FLOOR PLAN

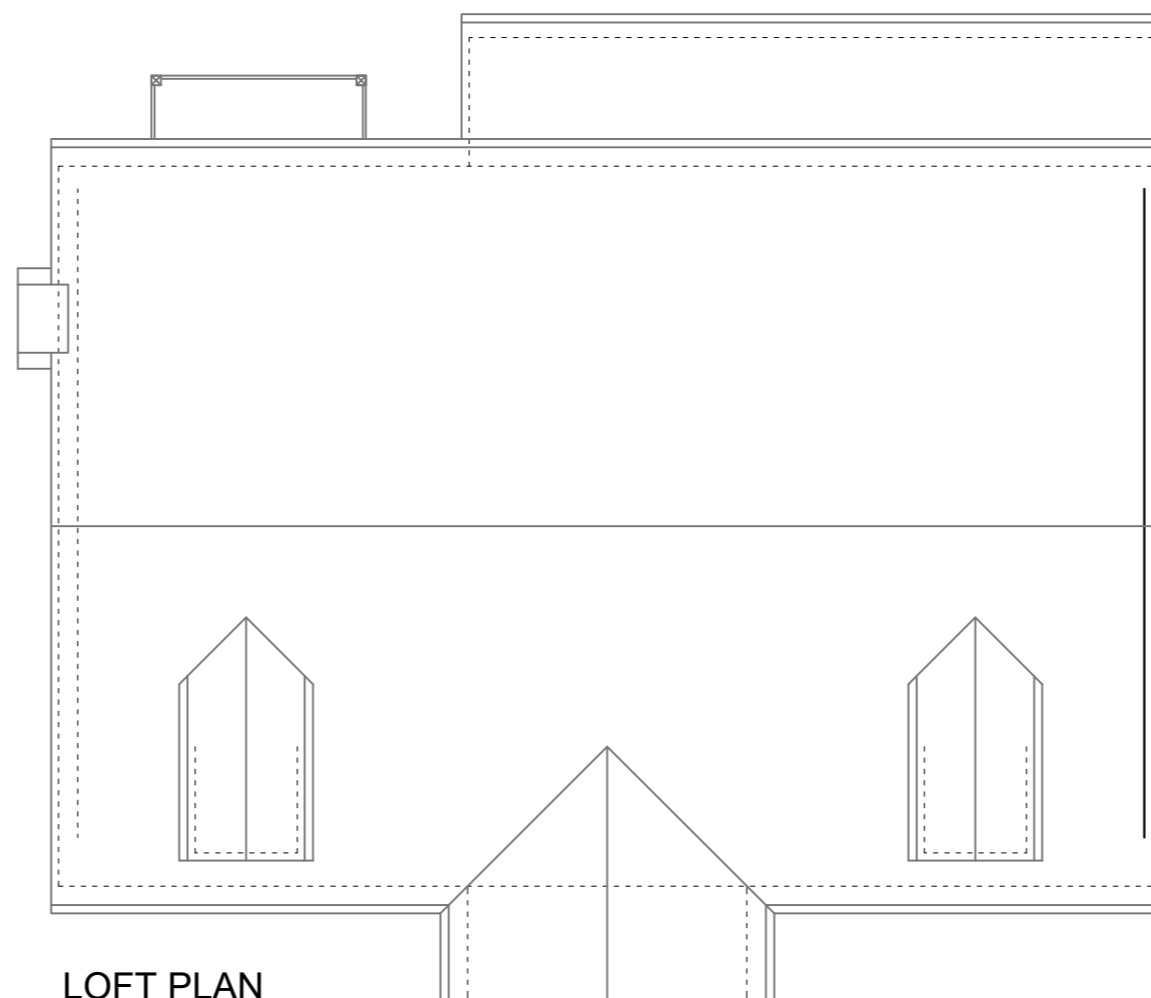

LOFT PLAN

 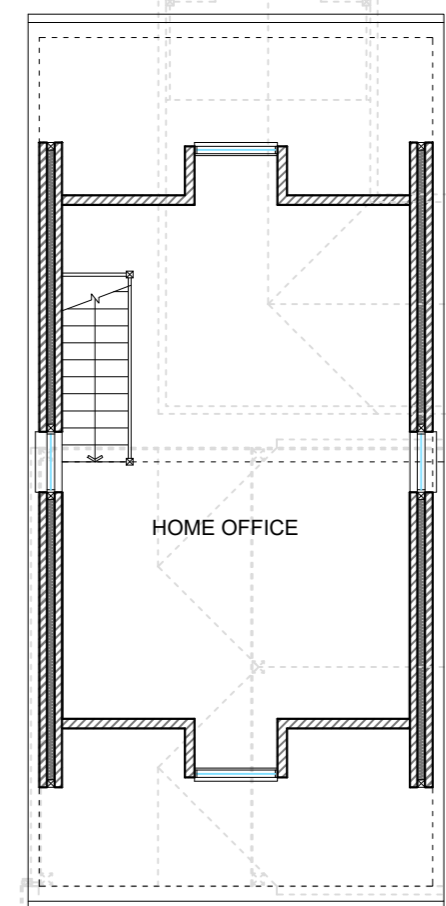

THIS DRAWING PRINTED ON A2 SIZE PAPER



Home Extension Designs

HOME EXTENSION DESIGNS
HED HOUSE
 60A BRIDGE ROAD EAST
 WELWYN GARDEN CITY
 HERTS AL7 1JU
 tel : 01707 393971
 e:info@hed.co.uk

Project: 4 Great Oak Court, Hunsdon

Drawing Title: **PLANS AND ELEVATIONS AS PROPOSED**

Drawn By: ALI Scale: 1:100 Date: Feb 2024

Dwg Status: **PLANNING** Checked:

Drawing No: **5913-P01** Revision: **D**