



GROUND FLOOR PLAN




ROOF PLAN

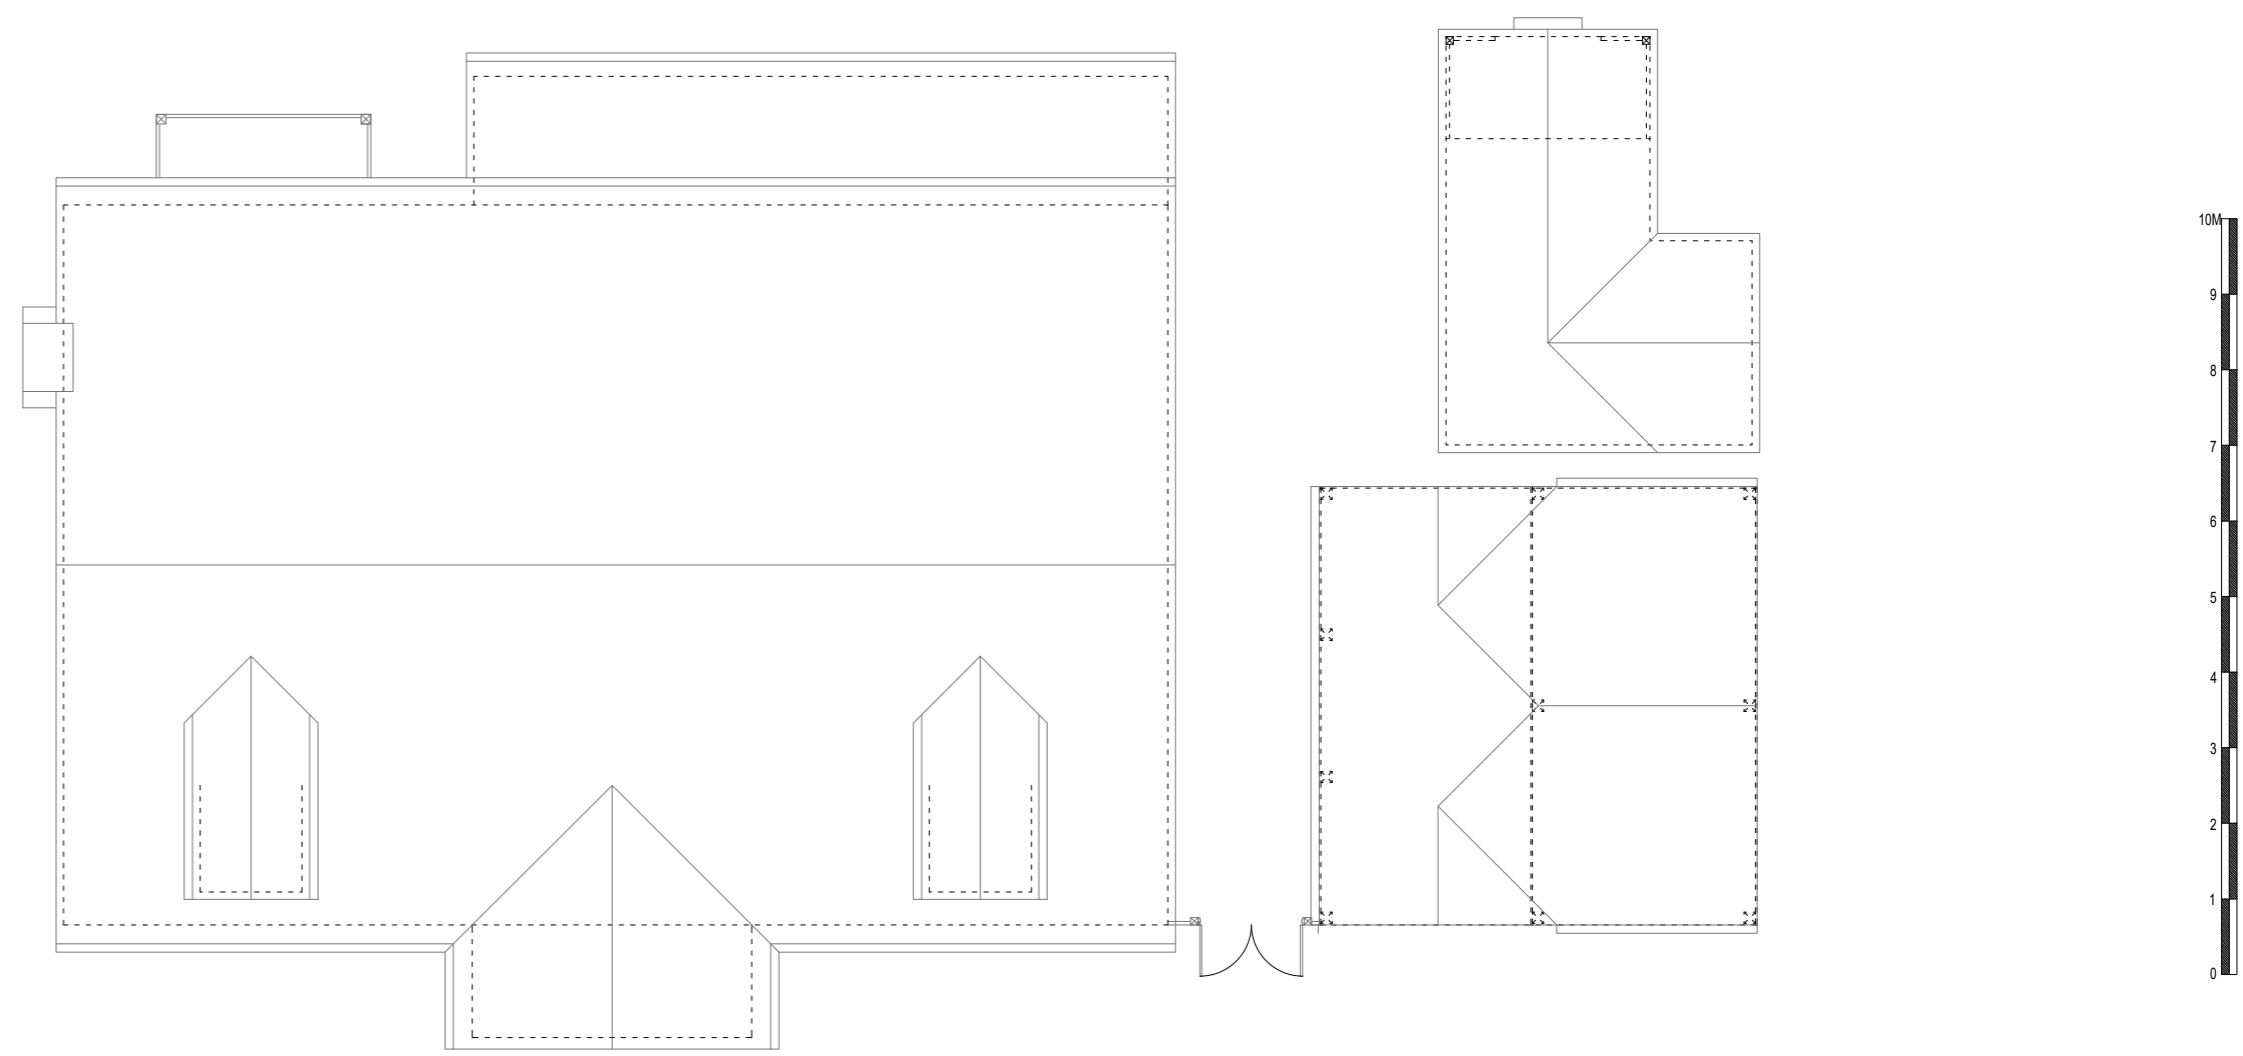

FRONT ELEVATION

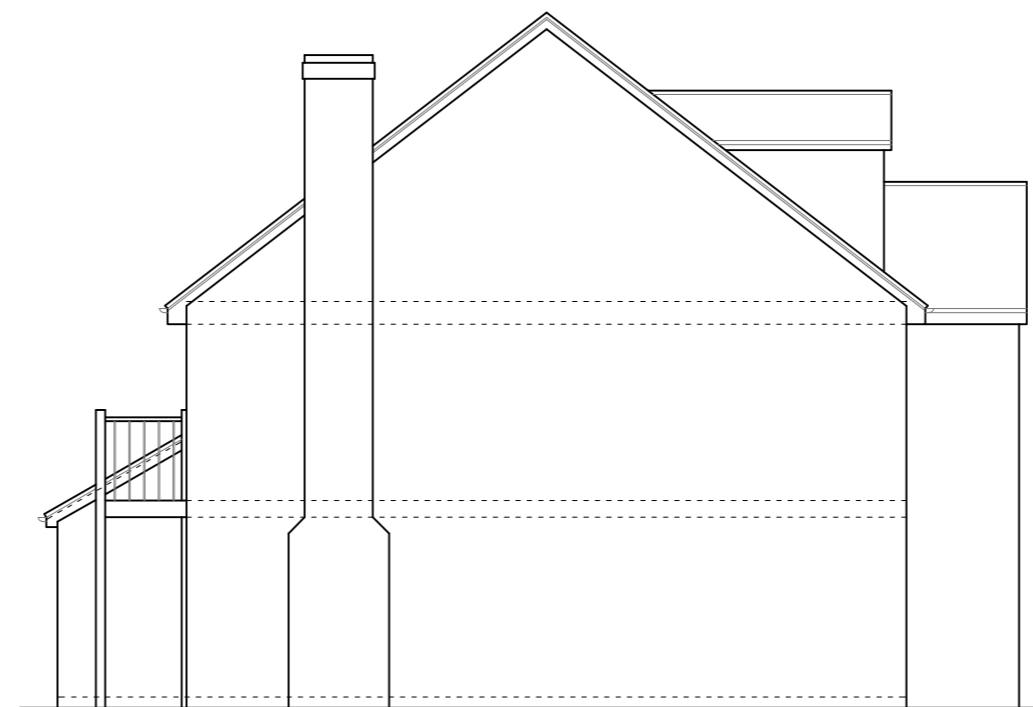


SIDE ELEVATION

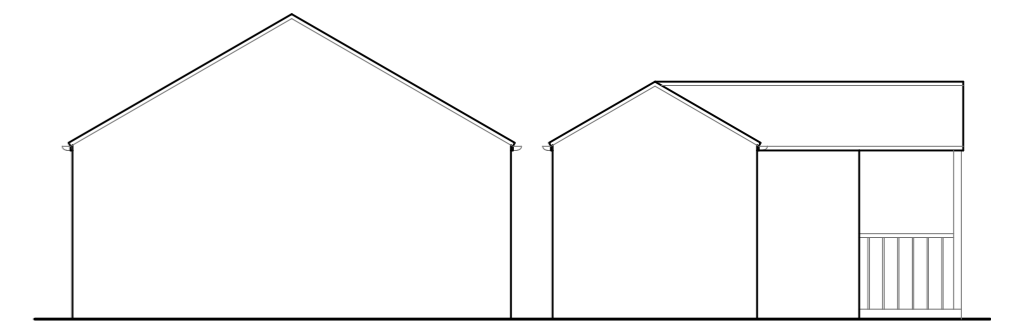

SIDE ELEVATION



REAR ELEVATION

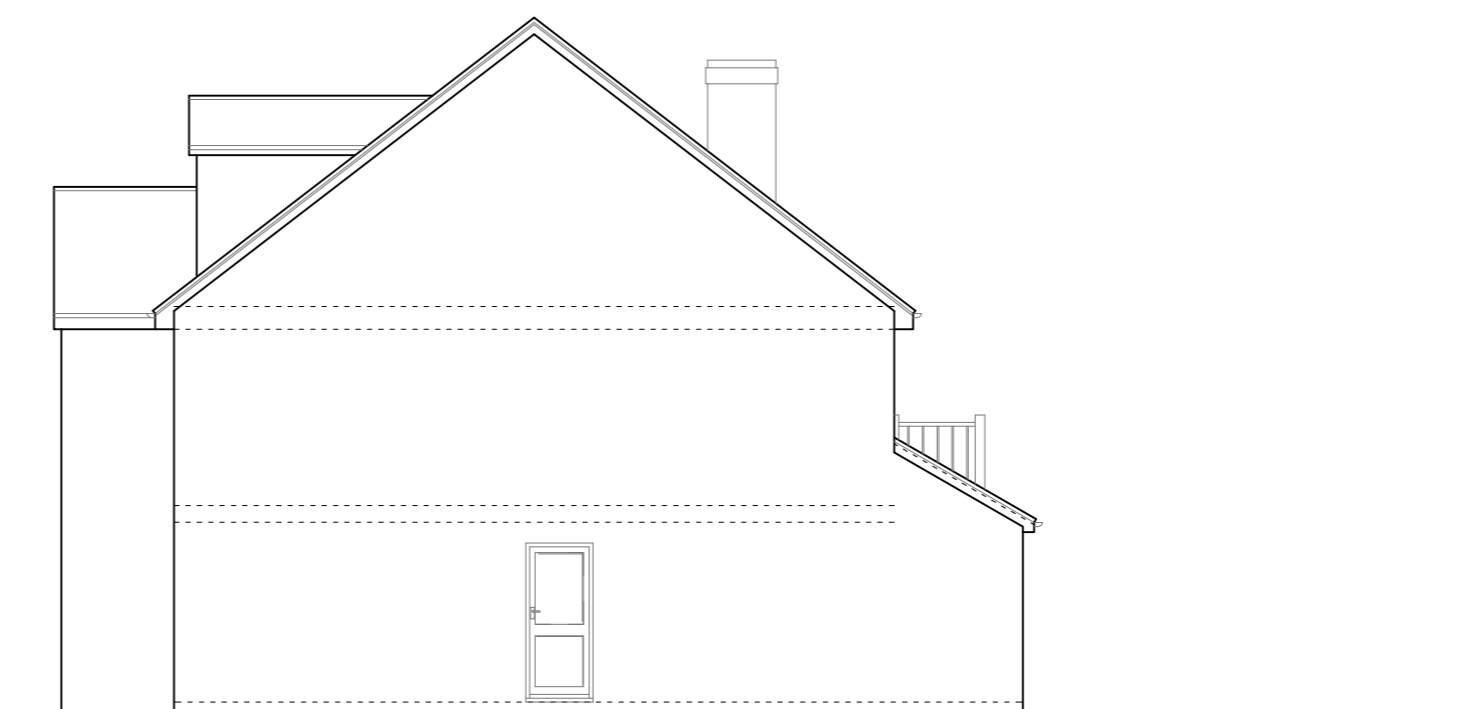

SIDE ELEVATION

THIS DRAWING PRINTED ON A2 SIZE PAPER



Home Extension Designs

HOME EXTENSION DESIGNS
HED HOUSE
60A BRIDGE ROAD EAST
WELWYN GARDEN CITY
HERTS AL7 1JU
tel : 01707 393971
e:info@hed.co.uk

Project: **4 Great Oak Court, Hunsdon**

Drawing Title: **PLANS AND ELEVATIONS AS EXISTING**

Drawn By: ALI Scale: 1:100 Date: Feb 2024

Dwg Status: EXISTING Checked:

Drawing No: **5913-E01** Revision: