
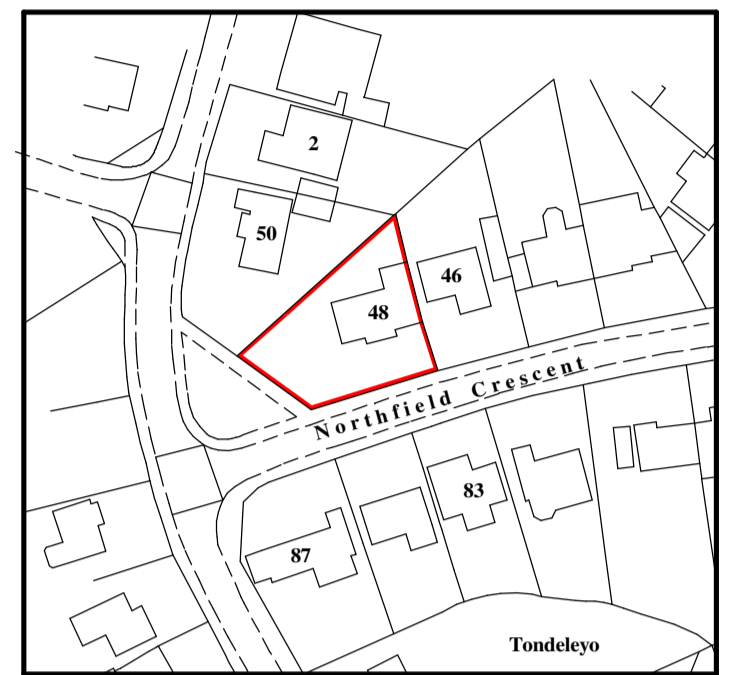




LEGEND

- Proposed Ground Floor Extensions
- Proposed First Floor Extension


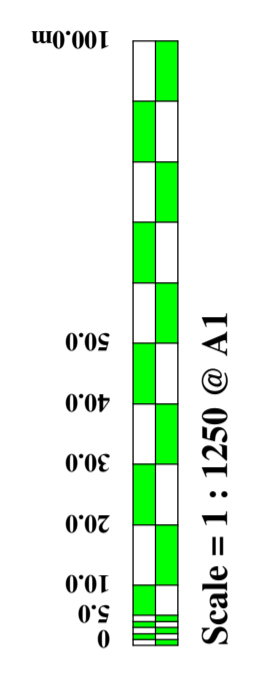


Ordnance Survey (c) Crown Copyright 2023. All rights reserved. Licence number 100022432

LOCATION PLAN

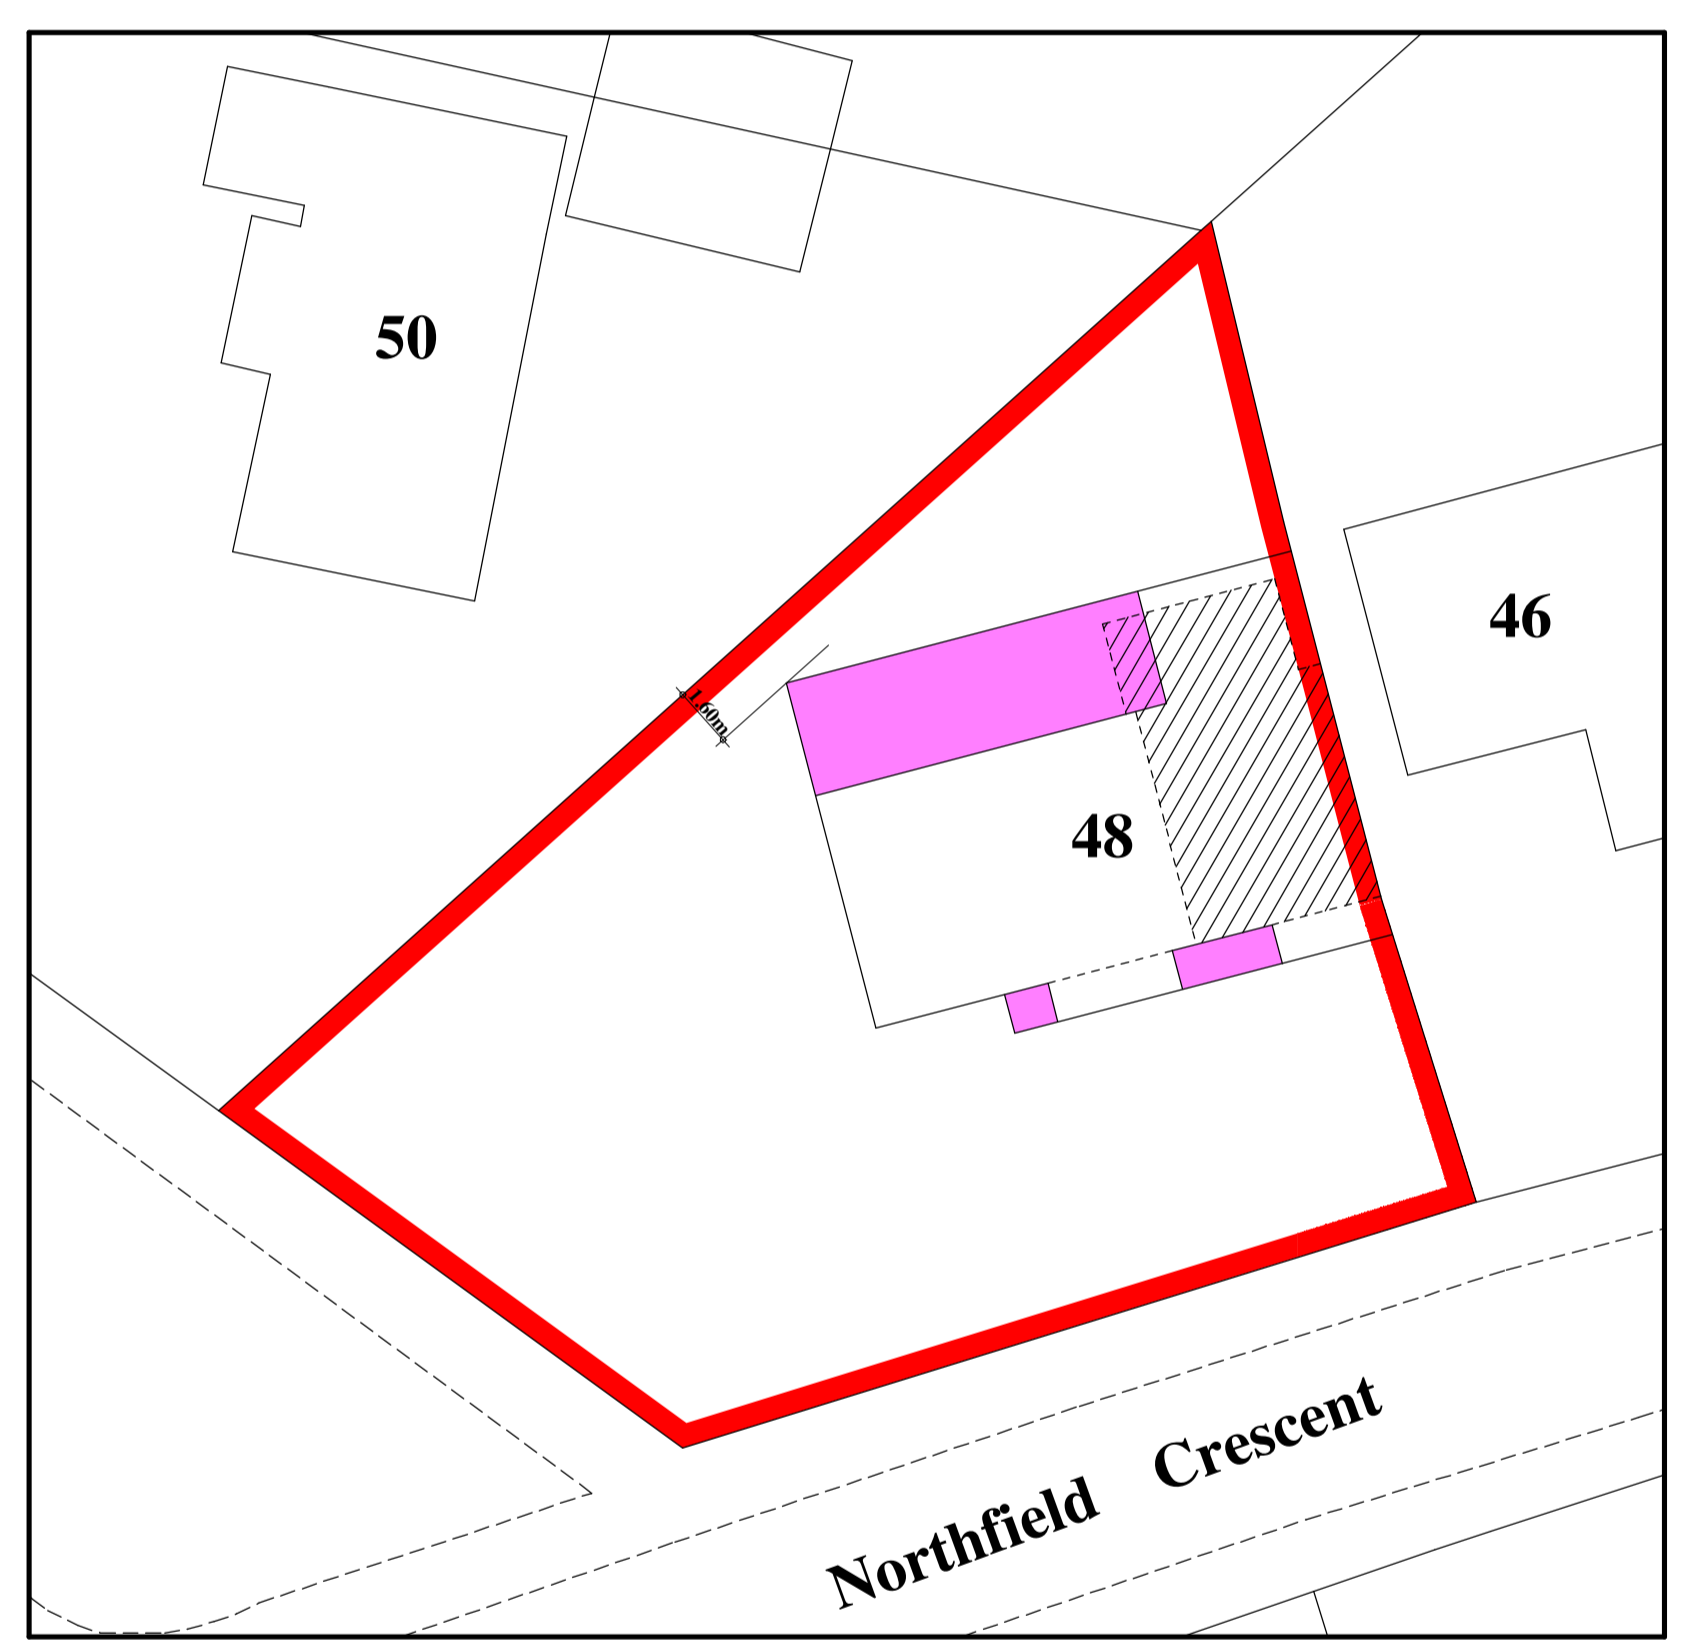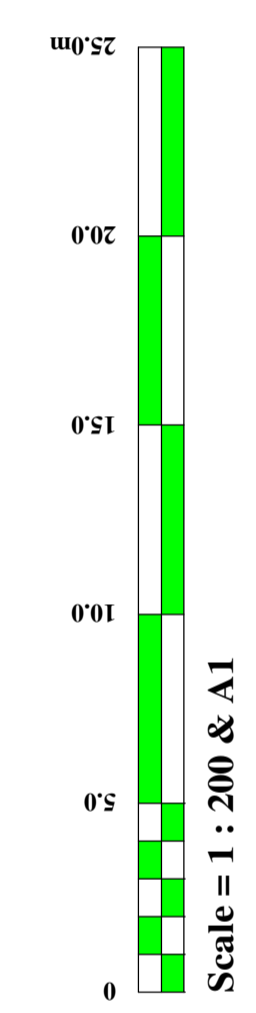

BLOCK PLAN

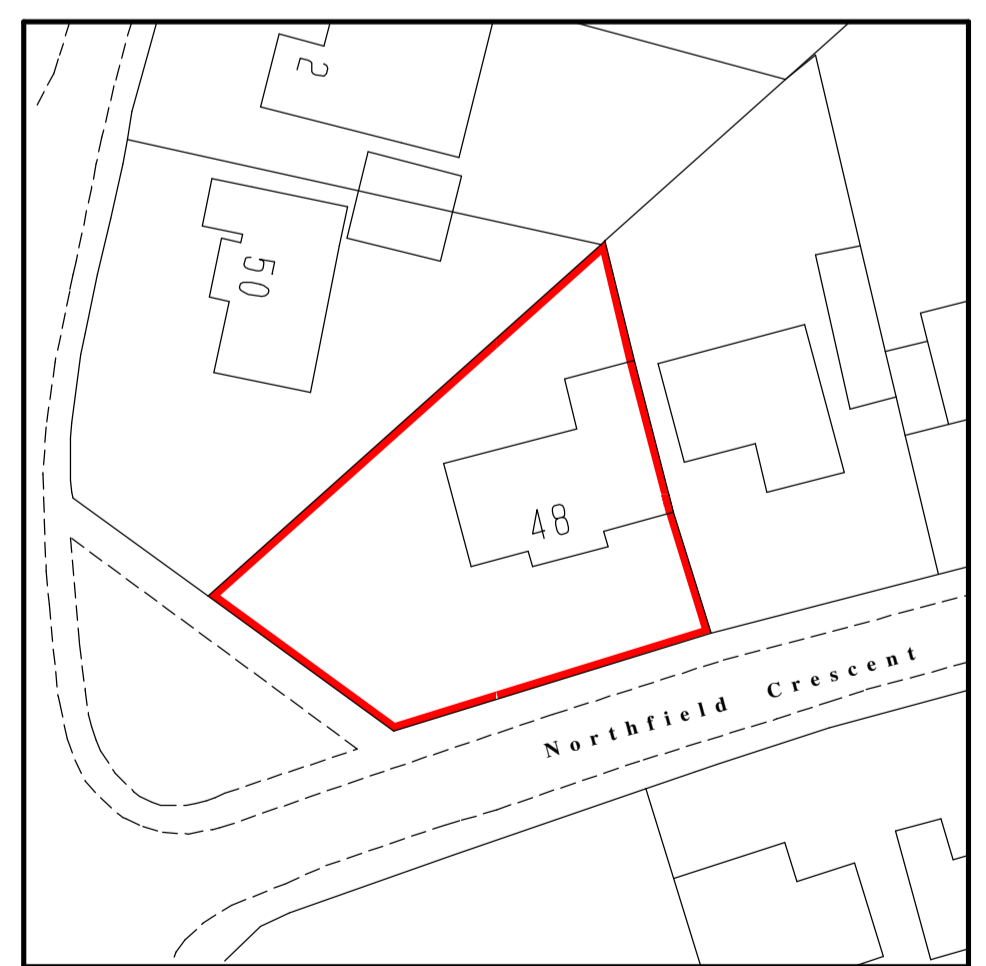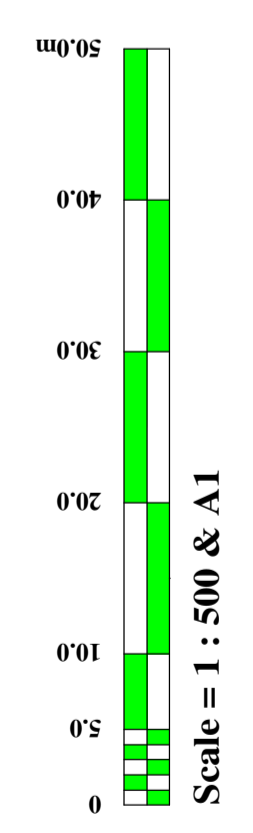

SITE PLAN

General Notes

- 1.0 This drawing is the property of RALPH CHARMAN ASSOCIATES & covered by copyright. It shall not be copied in any form without prior consent in writing.
- 2.0 All enquiries relating to this drawing shall be addressed direct to RALPH CHARMAN ASSOCIATES.
- 3.0 This drawing to be read in conjunction with drawings No: 007-02, 007-03, 007-04, 007-05, 007-06 & 007-07.

Rev A 22 March 2024

Proposed extensions added to Block Plan including critical dimension from corner of rear extension to site boundary.

ISSUED FOR PLANNING APPROVAL. 25 September 2023

RALPH CHARMAN ASSOCIATES

Consulting Structural Engineers
Architectural Technologists & Building Design
Consultants

83 Virginia Crescent Burton Latimer Kettering Northamptonshire NN15 5GB
Tel: 01536 720217 Mobile: 07973 719724
e-mail: rafacharman@btinternet.com

Project

Extension/Alterations at
48 Northcote Crescent West Horsley
Leatherhead Surrey
KT24 6LY

Location Plan, Block Plan & Site Plan
(sheet 1 of 1)

Scale 1 : 1250, 1 : 500 & 1 : 200 Date September 2023

Drawn By RJC Checked By

Drawing No